
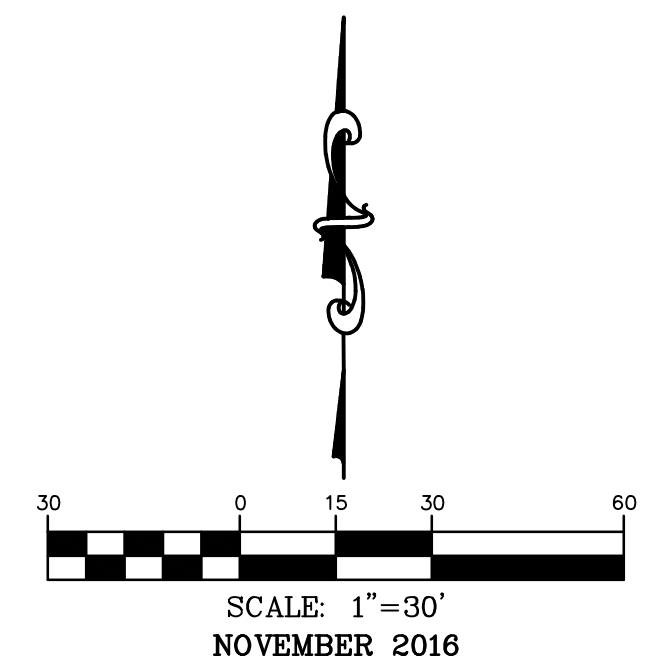


# STORM SEWER DRAINAGE AREA MAP

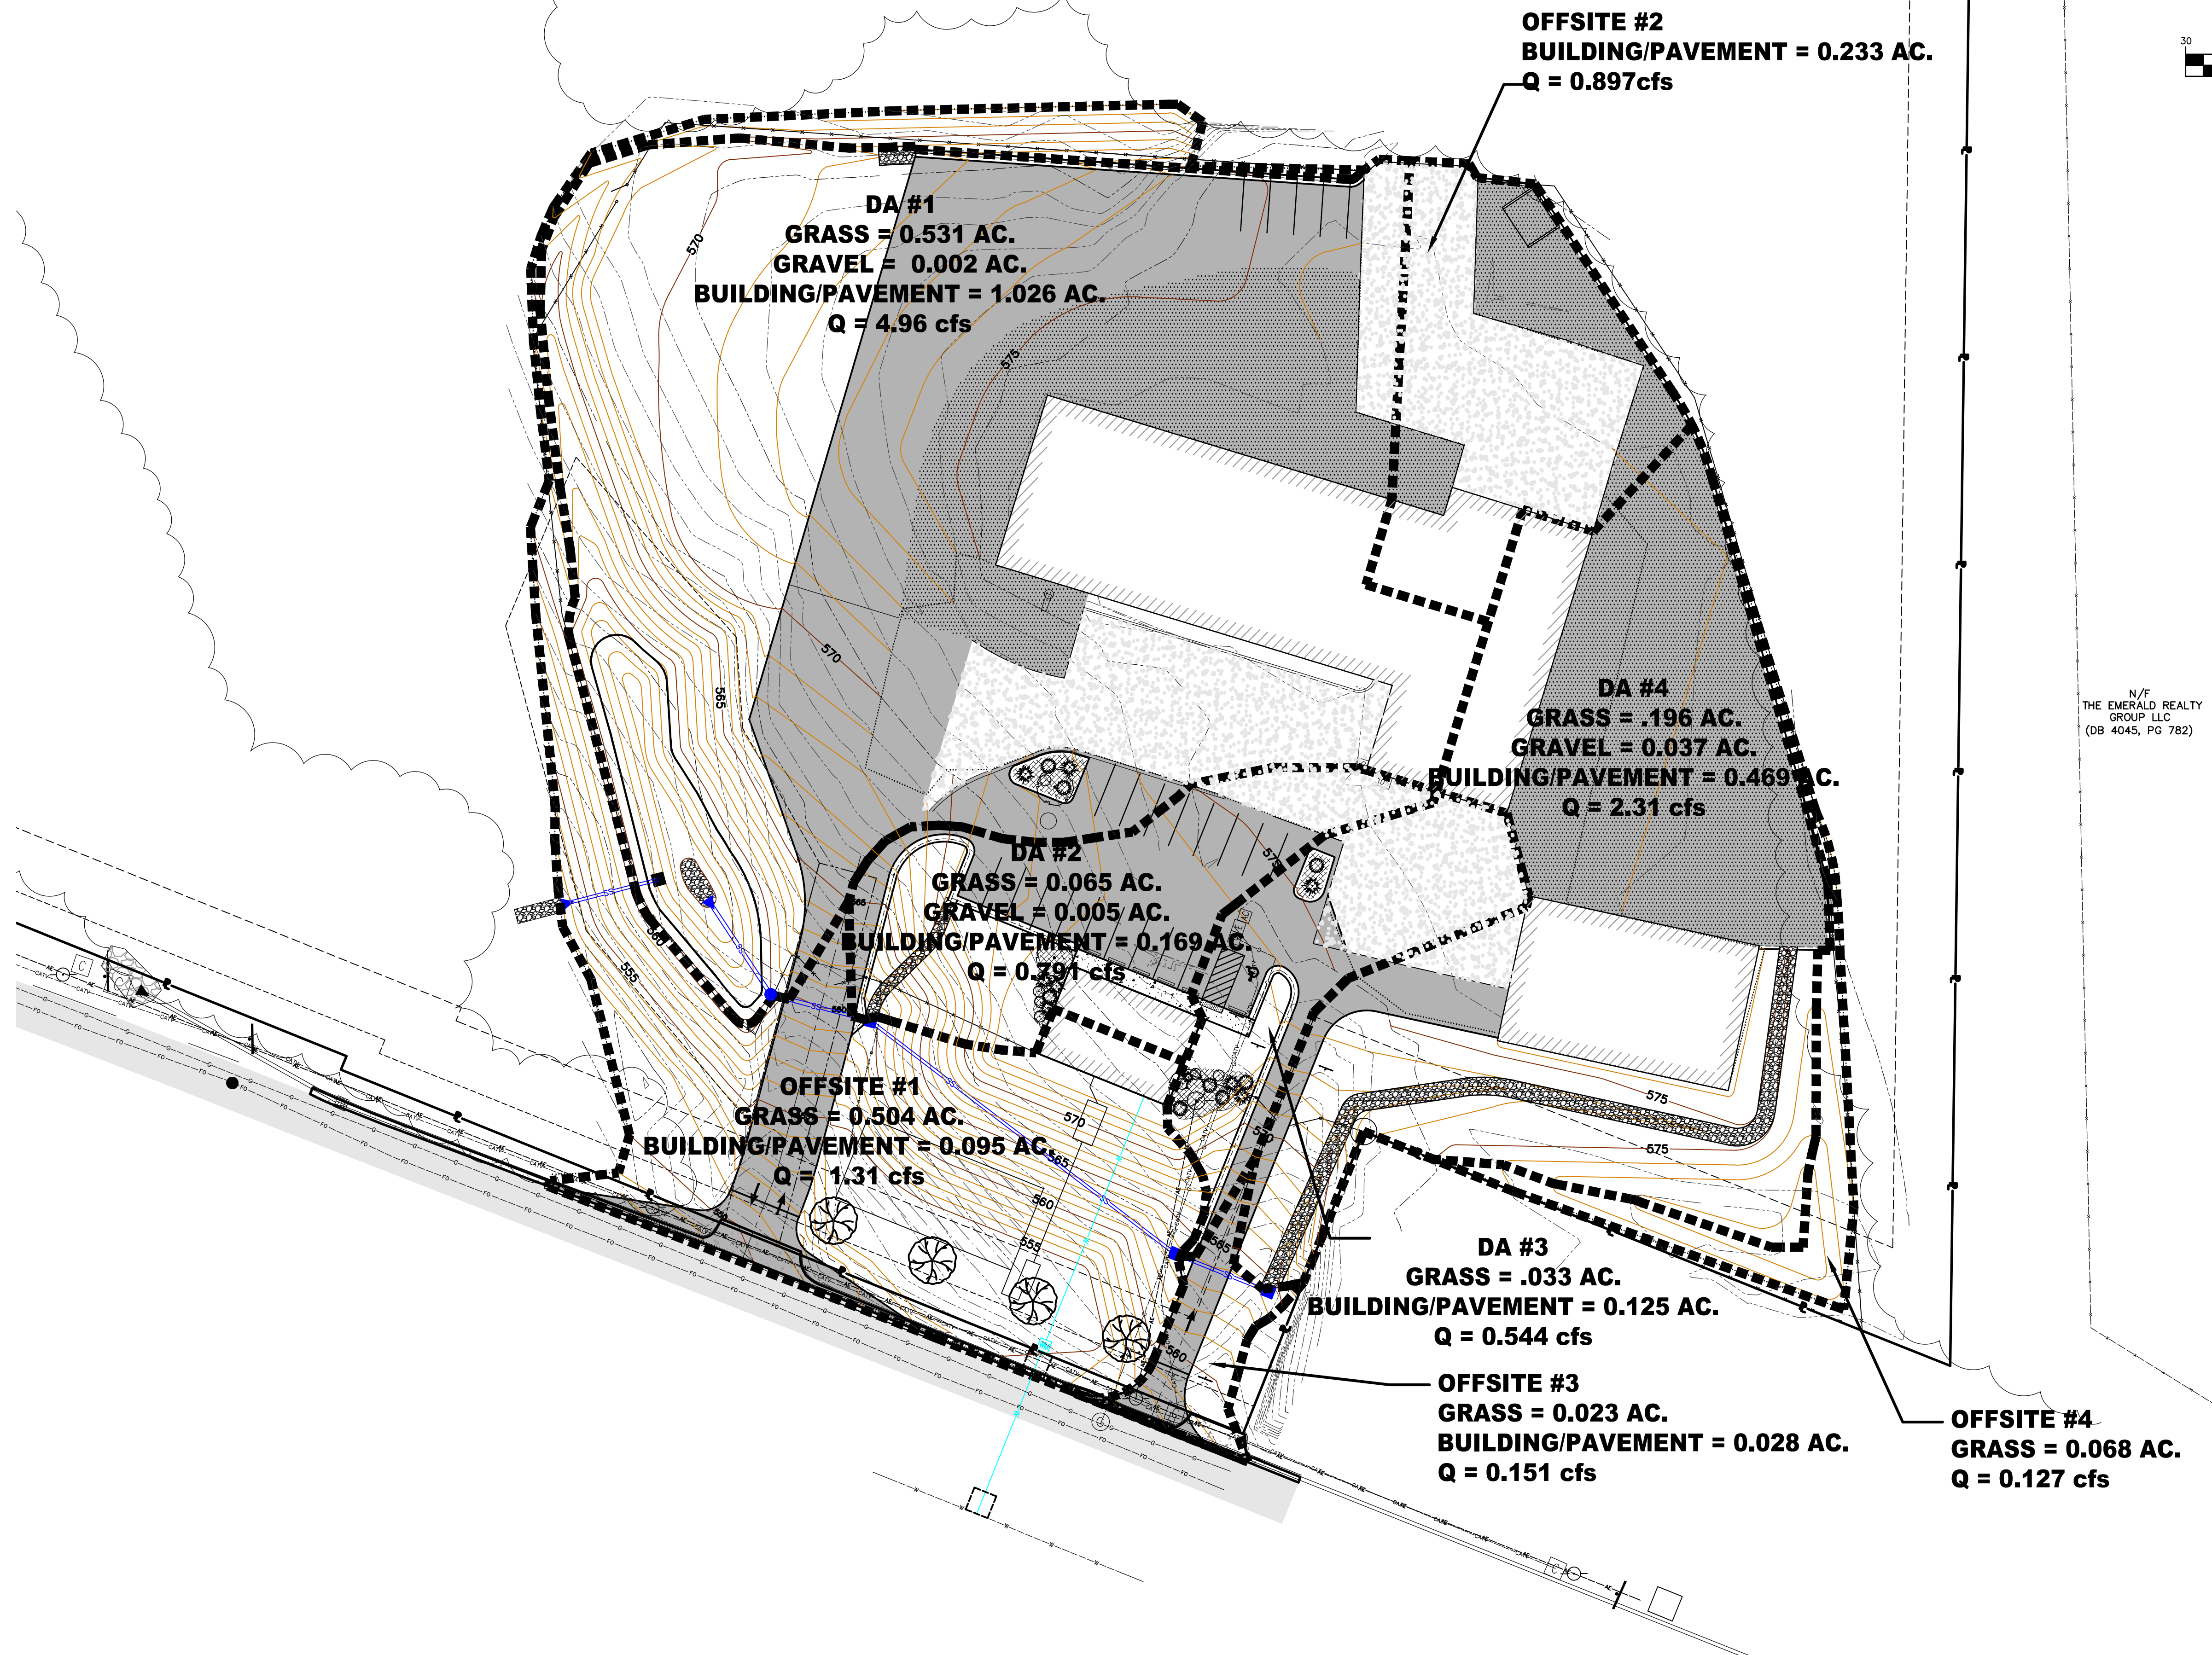

N/F  
THE EMERALD REALTY  
GROUP LLC  
(DB 4045, PG 782)

636-332-4574 (tel.)  
636-327-0760 (fax)  
winfall@cochraneng.com

**COCHRAN**

North Office  
8 East Main Street  
Wentzville, Missouri 63385

- Civil Engineering
- Land Surveying
- Architecture
- Site Development
- Construction
- Master Planning

ERIC SCOTT  
KIRCHNER  
E-2001004618

DATE

Eric S. Kirchner No. E-2001004618  
Registered Professional Engineer  
State of Missouri  
for Cochran Engineering & Surveying

Developer / Owner Information:  
C Bennett Premium Building Supplies  
1285 W. Terra Lane  
O'Fallon, MO 63366

City of O'Fallon Standard Sheet

P+Z No.  
Approval Date: 9/1/16  
City No.

Page No.  
C4