


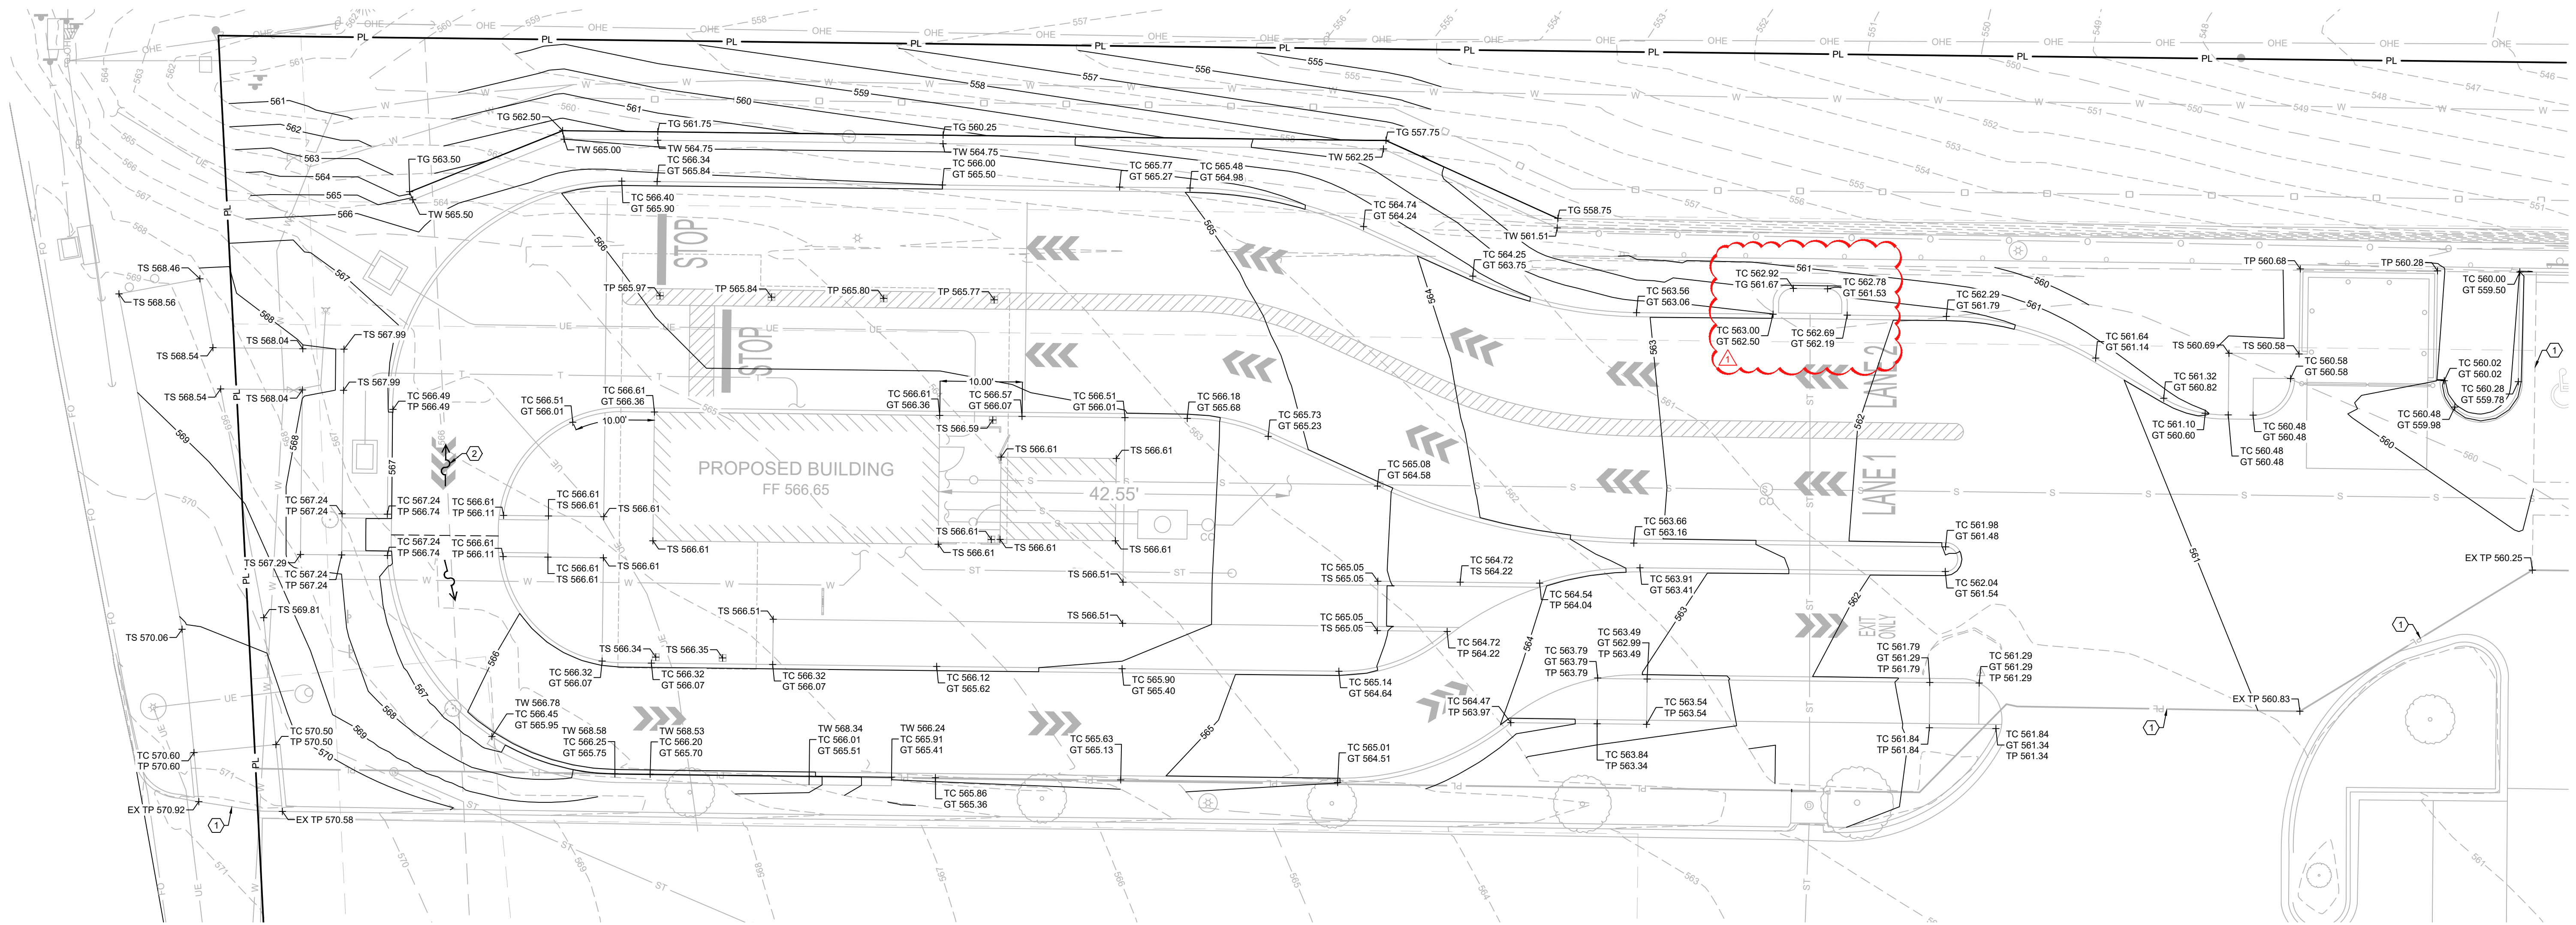


ABBREVIATIONS

BC	BACK OF CURB	MC	MOUNTABLE CURB
CC	POLYVINYL CHLORIDE PIPE	PVC	POLYVINYL CHLORIDE PIPE
CL	CENTER LINE	R/W	RIGHT-OF-WAY
CMP	CORRUGATED METAL PIPE	RCP	REINFORCED CONCRETE PIPE
EP	EDGE OF PAVEMENT	SC	SPILL CURB
FES	FLARED END SECTION	TB	TOP OF BASE ROCK
FL	FLOW LINE	TC	TOP OF CURB
GT	GUTTER INVERT	TG	TOP OF GROUND
GY	GUY WIRE	TP	TOP OF PAVEMENT
HDPE	HIGH DENSITY POLYETHYLENE	TS	TOP OF SIDEWALK
INV	INVERT	TW	TOP OF WALL
LF	LINEAR FEET	EX TP	EXISTING TOP OF PAVEMENT

KEY NOTES:

1 MATCH EXISTING ELEVATION.

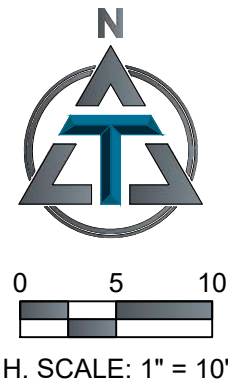

7 BREW COFFEE
O'FALLON, MO

1620 STATE HWY K
O'FALLON, MO 63366



ENGINEER OF RECORD:
NAME: SHAWN W. BARRY
LICENSE NO. MO PE-2009001053

PROJECT NUMBER:
22089 7BOF

REVISION:
09/29/2022 CITY REVIEW COMMENTS

C-301
GRADING PLAN

DATE: JULY 22, 2022