


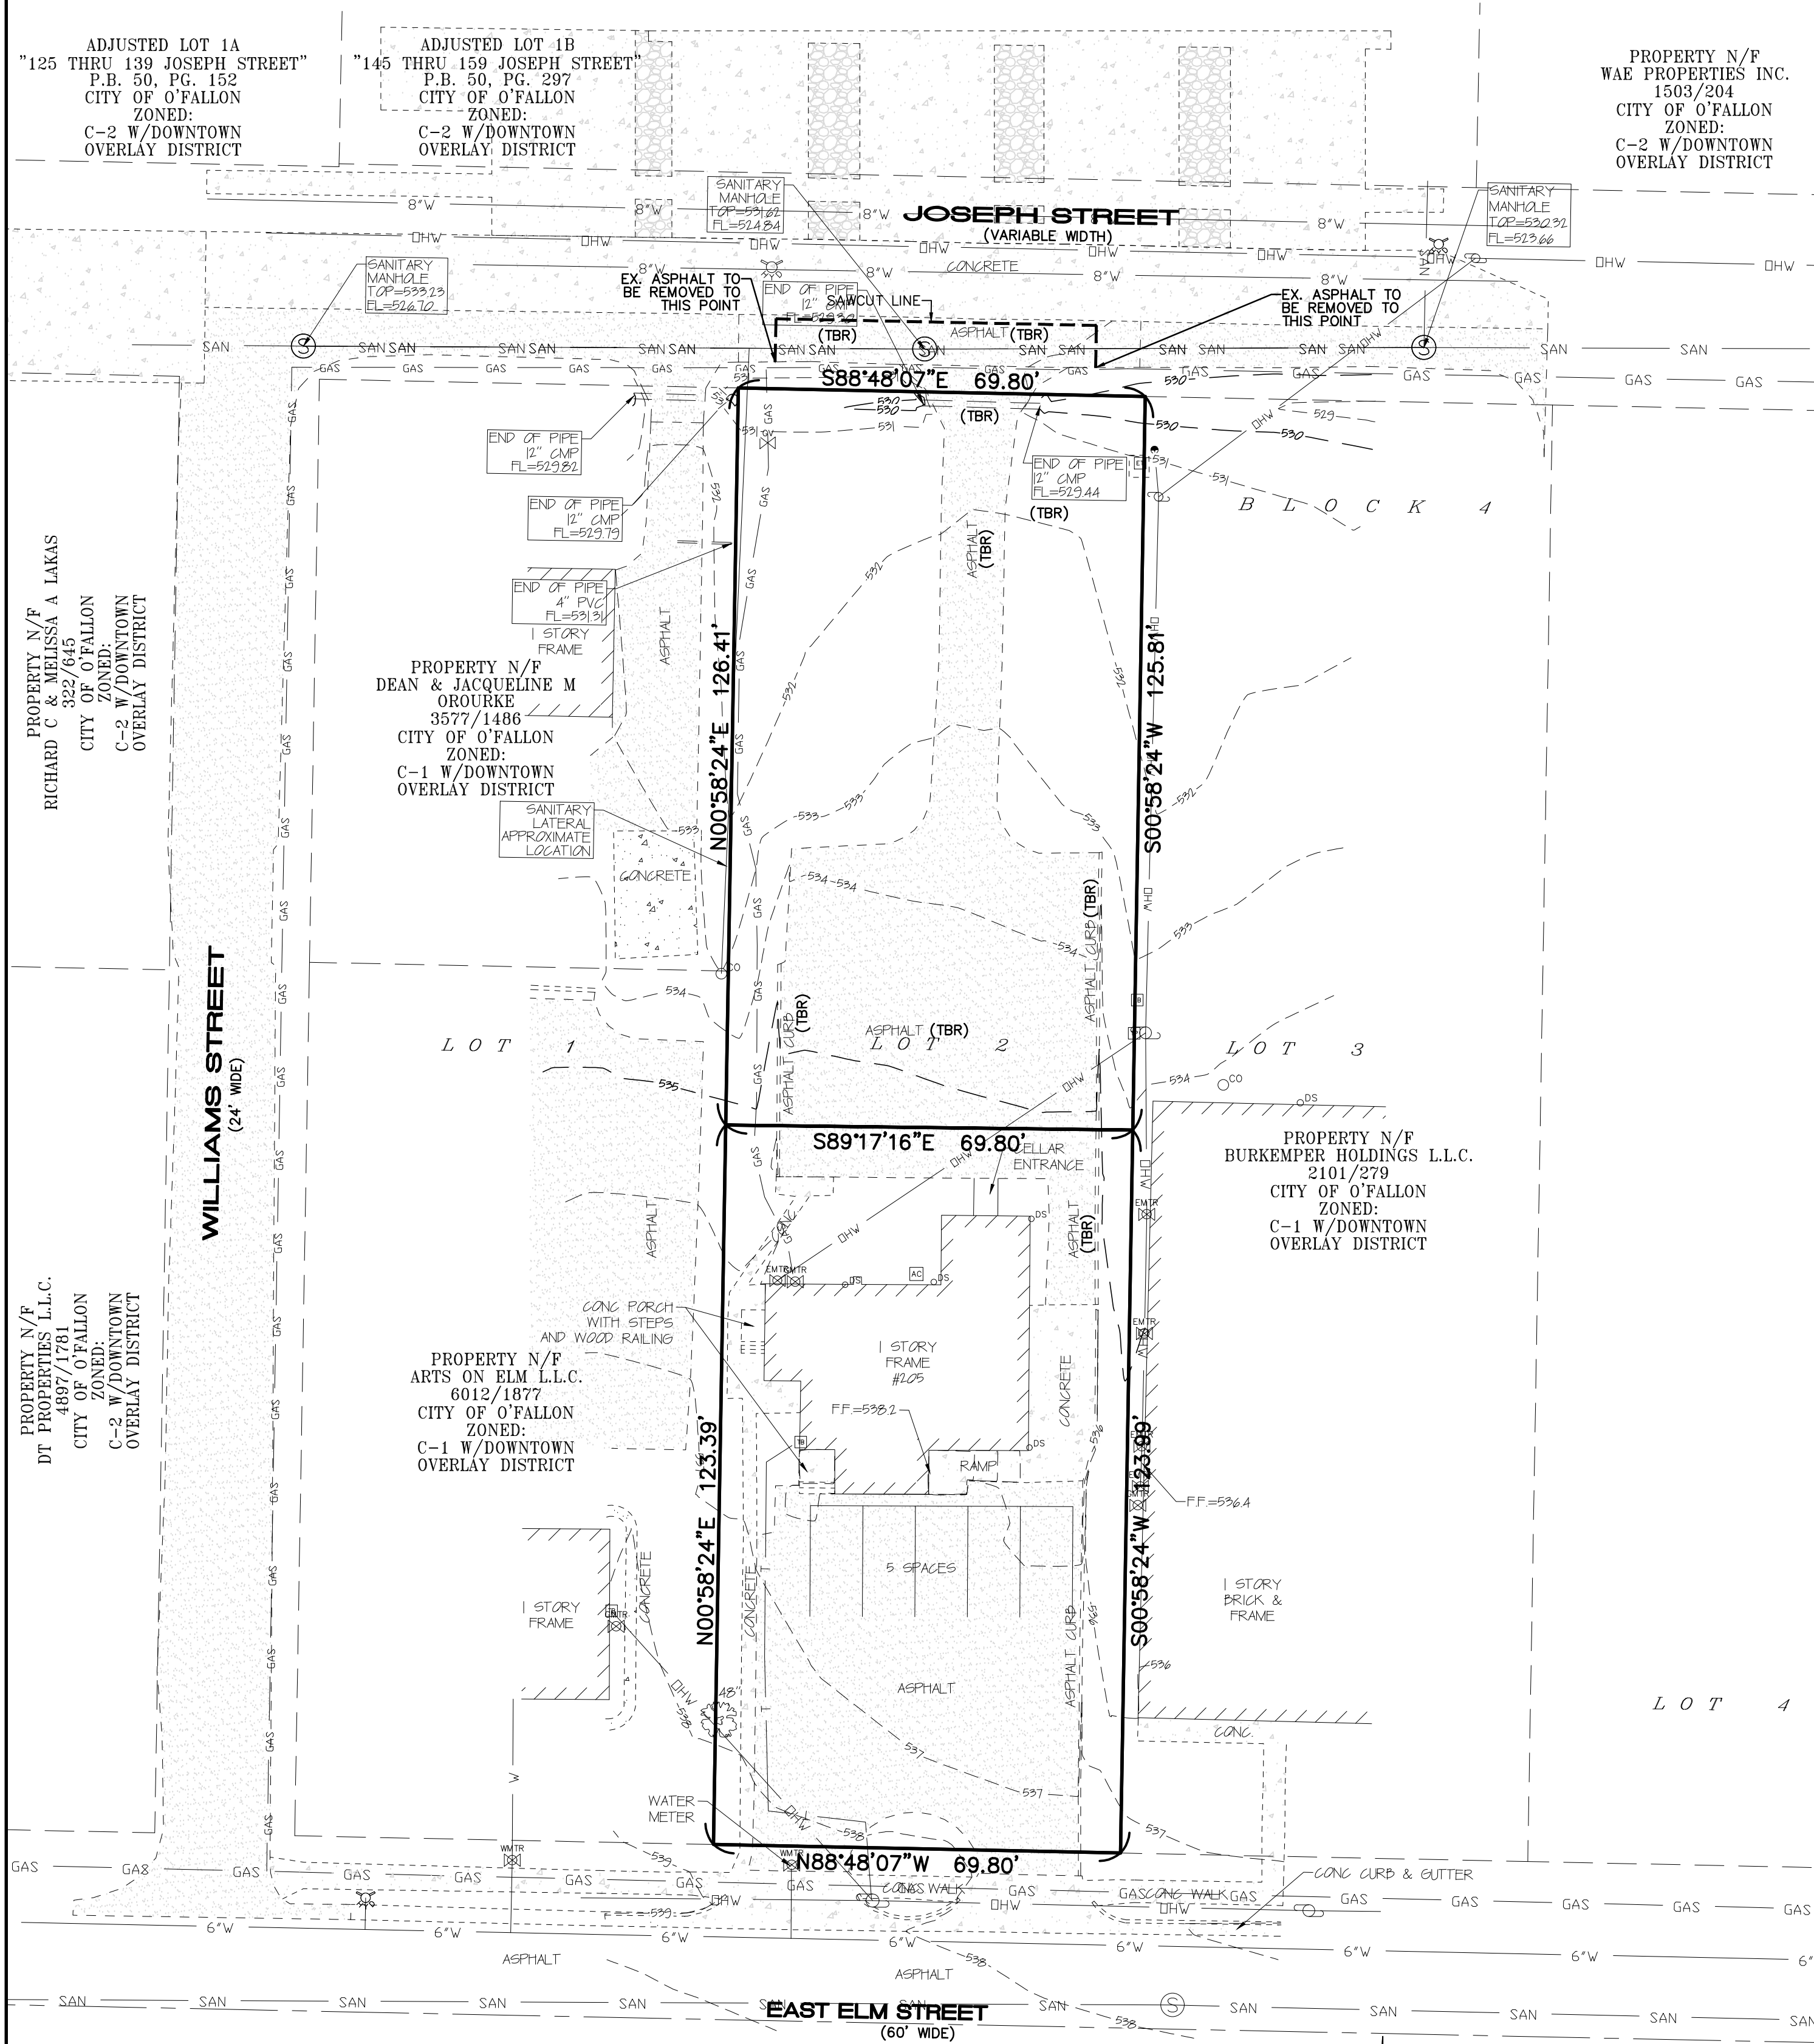


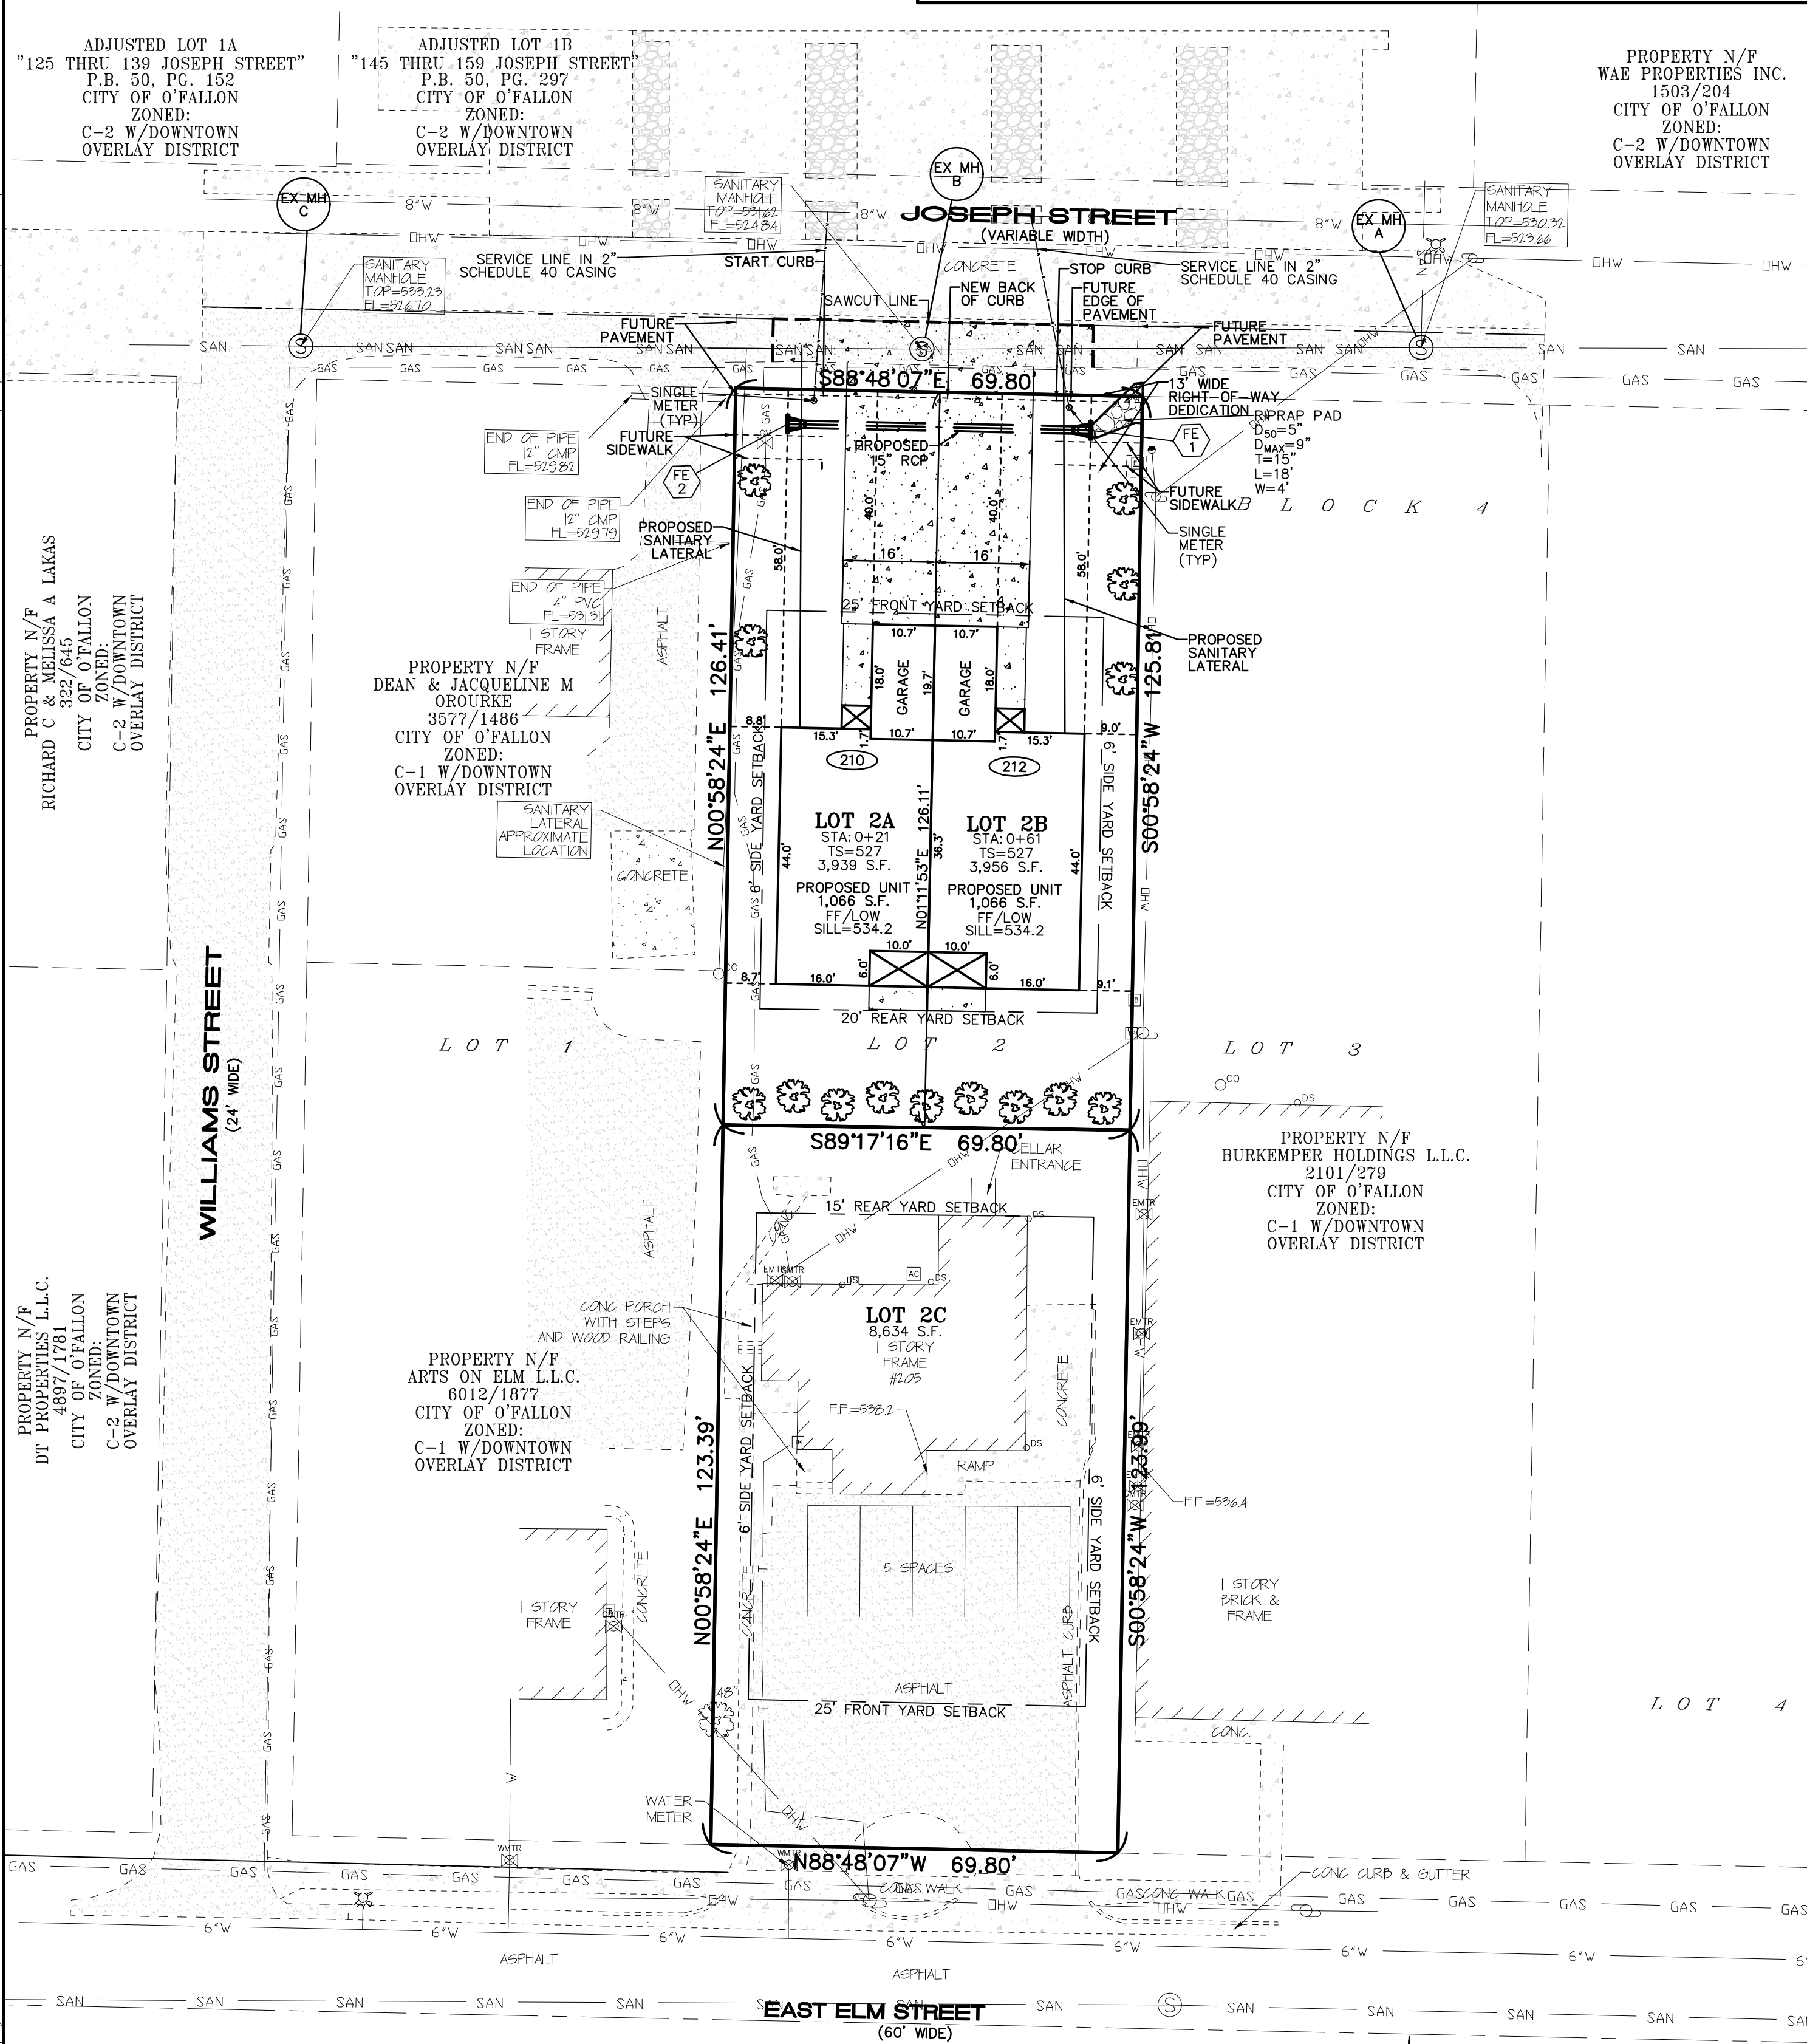

DEMOLITION PLAN

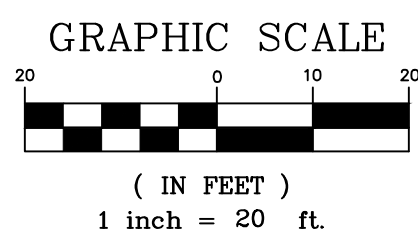

SITE PLAN

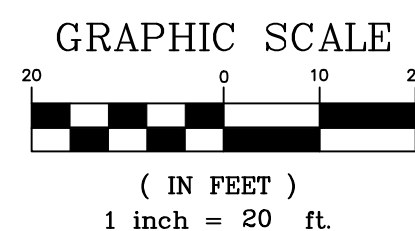

PROJECT TITLE:
**#205 EAST
ELM STREET**

ENGINEERING
PLANNING
SURVEYING

221 Point View Blvd.
St. Charles, MO 63301
636-928-5562
FAX 928-1718

DISCLAIMER OF RESPONSIBILITY
I hereby specify that the documents intended to be
authorized by my seal are limited to this sheet,
and I hereby disclaim any responsibility for all other
drawings, specifications, estimates, reports or other
documents or instruments relating to or intended to
be used for any part or parts of the architectural or
engineering project or survey.

STATE OF MISSOURI
JEFFREY B. SIMMONS
NUMBER
PE-2007030831
JEFFREY B. SIMMONS
CIVIL ENGINEER
2007030831
Copyright 2022
Box Engineering Company, Inc.
Authority No. 000655
All Rights Reserved

REVISIONS

9/23/22	CITY COMMENTS
10/12/22	CITY COMMENTS
9/6/23	CLIENT UPDATE

Developer / Owner:
Ella Real Property Holdings, L.L.C.
P.O. Box 1671
O'Fallon, MO 63366
636-577-2458

P+Z No.
Approval Date:
City No.
Page No.

#22-000844
03/04/2022
#City
3 of 8

DEMOLITION / SITE PLANS