



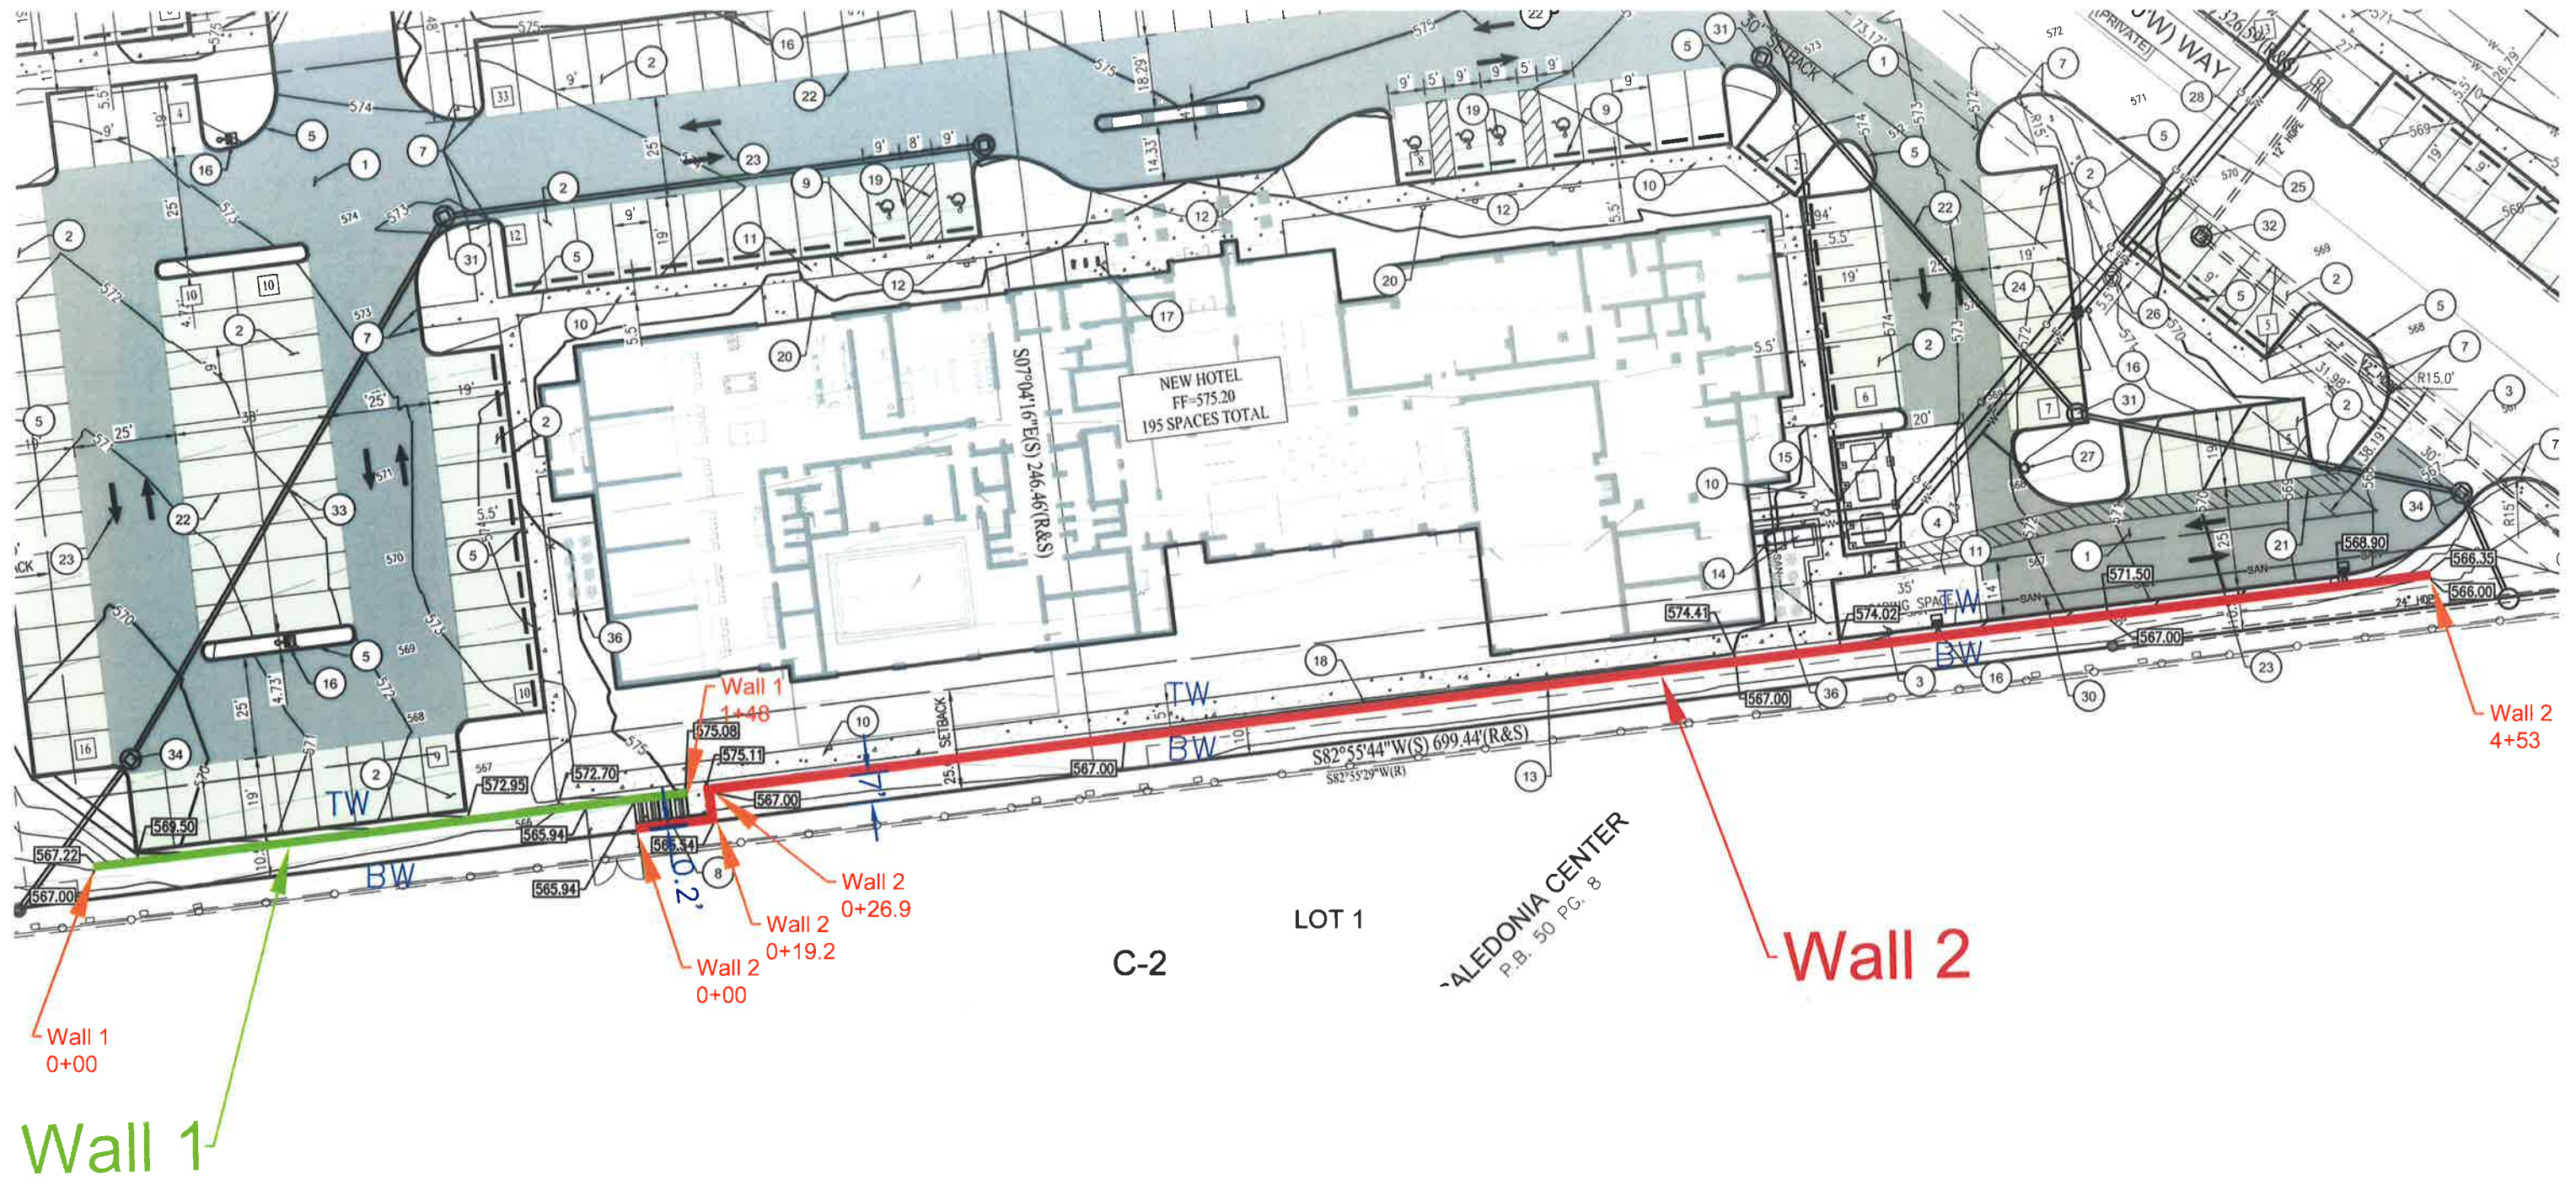

Wall 1

Wall 2

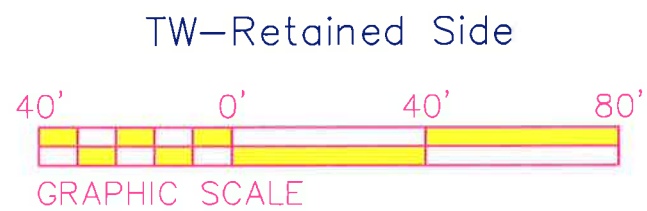

Orientation View



Date: 6-24-2024  
Expires: 12/31/2025

New Retaining Walls  
Caledonia Hotel  
O'Fallon, Missouri

**GROUNDLOGIC**  
LLC

Post Office Box 35258  
St. Louis, Missouri 63135  
314.440.5124  
MO Prof. Eng'g Corp. 2018016616

JOB NO.: GL240900  
DATE: 06/24/2024  
SHEET 2 OF 9  
COPYRIGHT 2024