


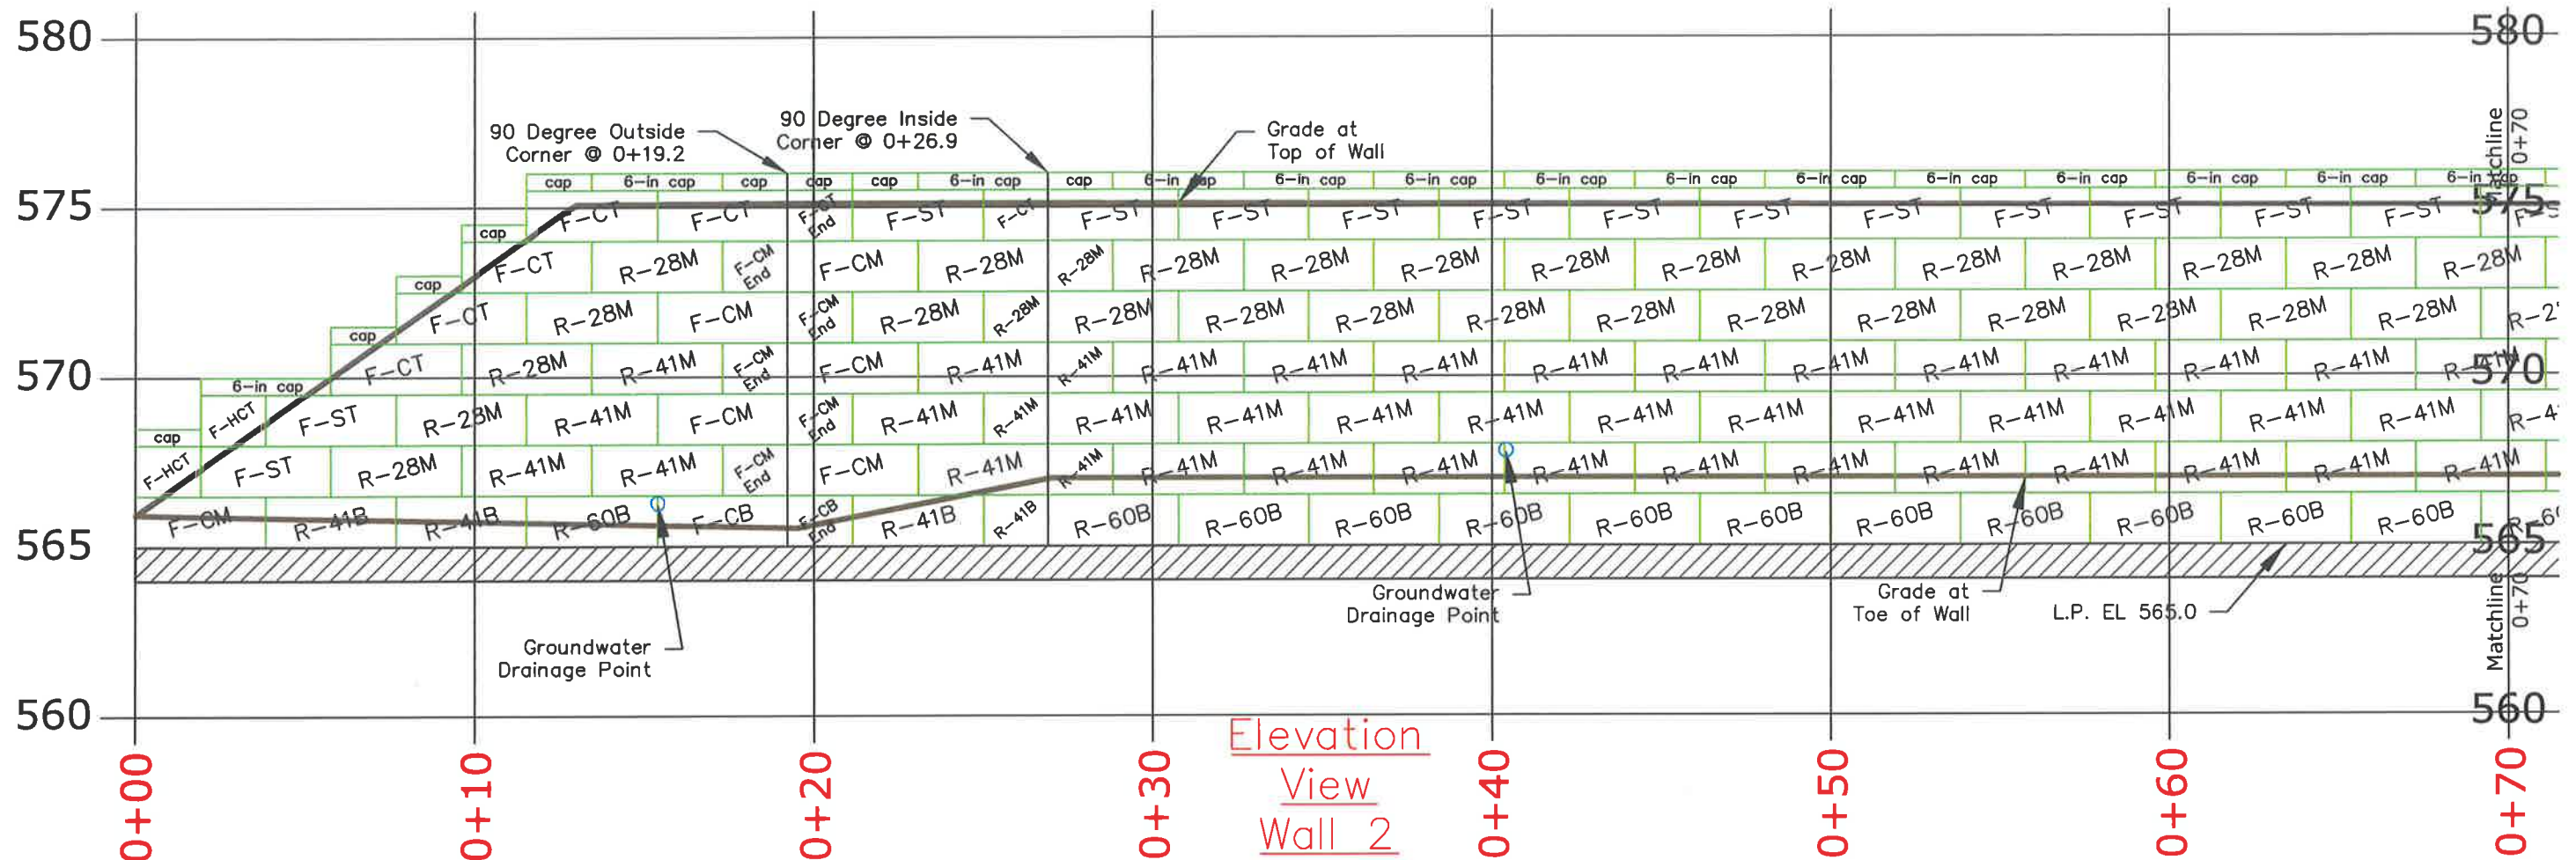

LEGEND

- Crushed Rock Leveling Pad (L.P.)
- Redi-Rock Block
- Proposed Grade



Date: 6-24-2024

Expires: 12/31/2025

New Retaining Walls

Caledonia Hotel

O'Fallon, Missouri

GROUNDLOGIC

LLC

Post Office Box 35258

St. Louis, Missouri 63135

314.440.5124

MO Prof. Eng'g Corp. 2018016616

JOB NO.: GL240900

DATE: 06/24/2024

SHEET 4 OF 9

COPYRIGHT 2024