


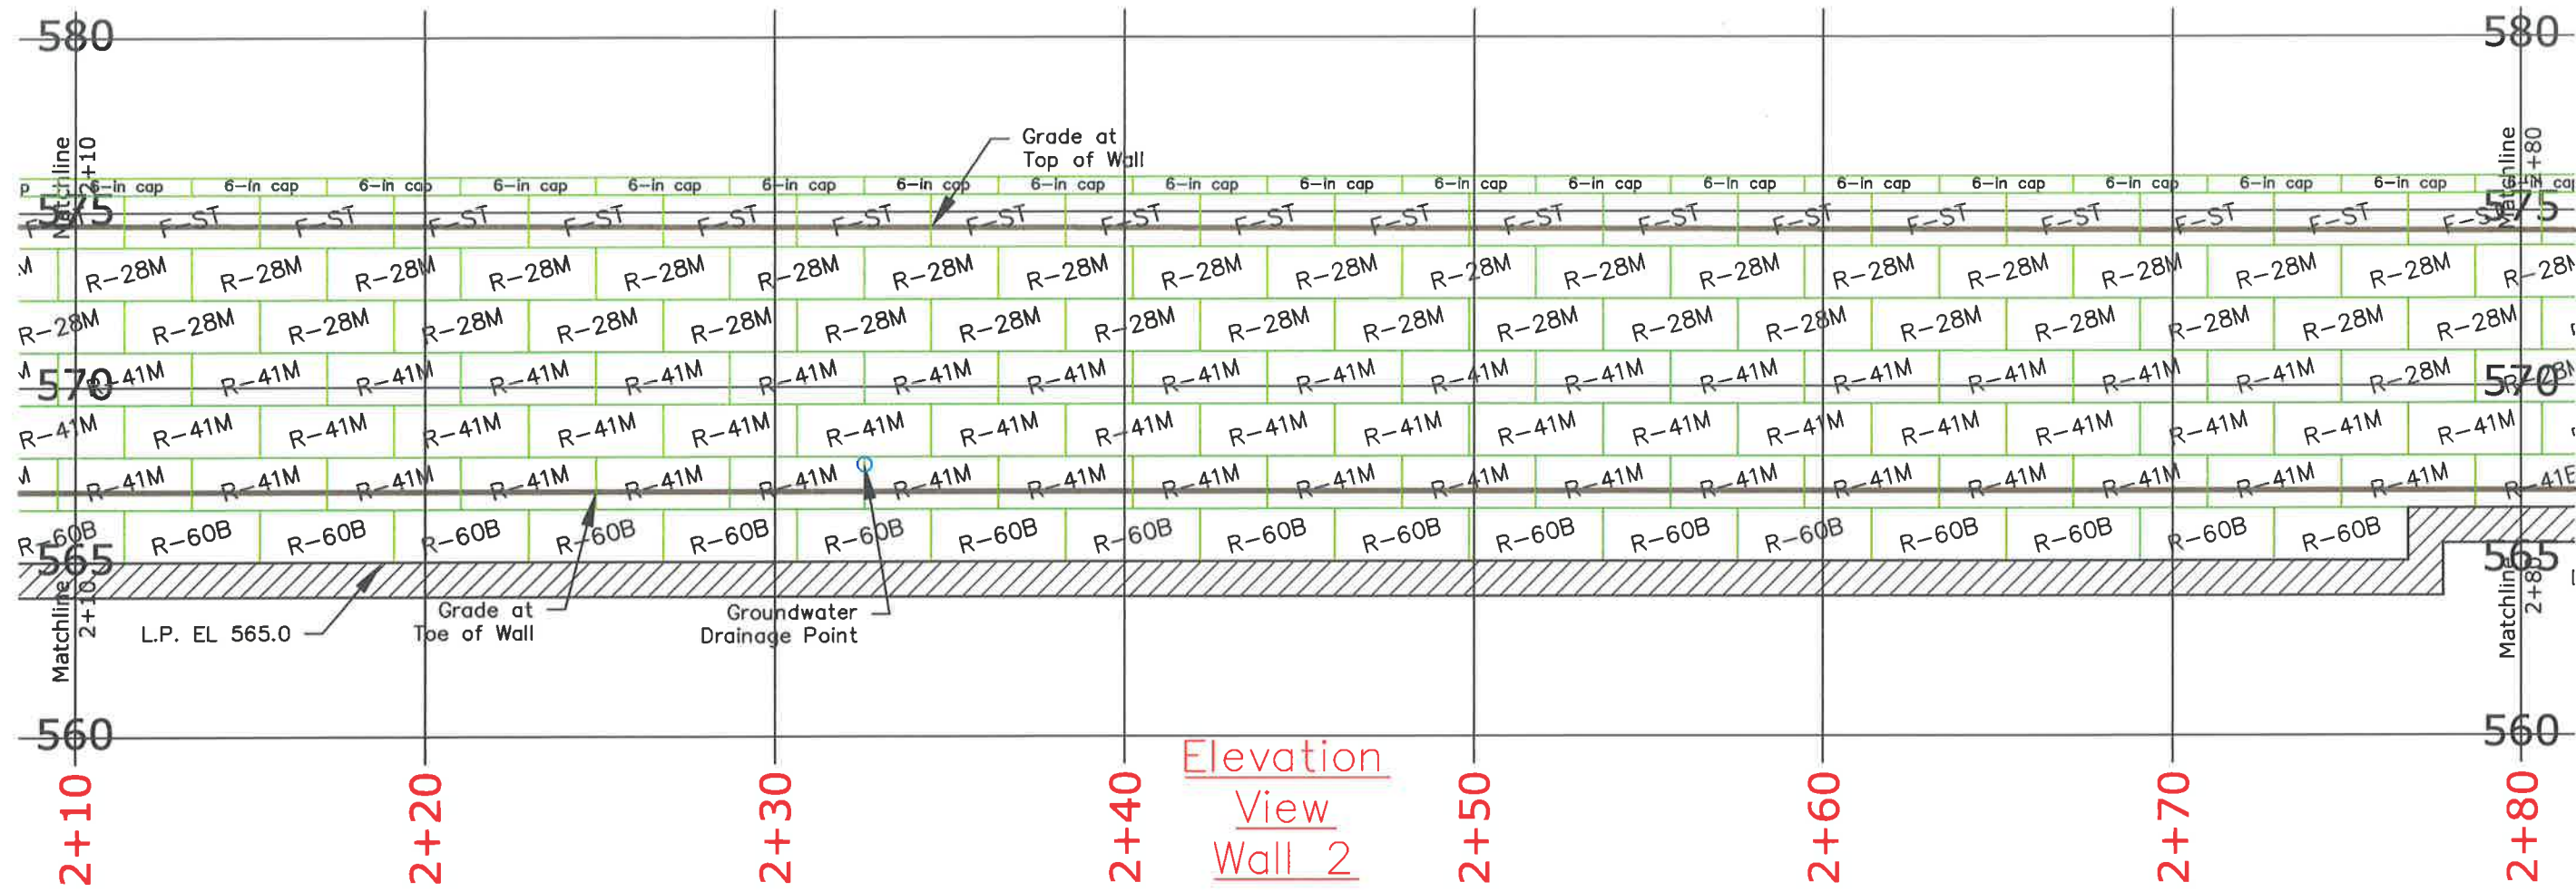

LEGEND

-  Crushed Rock
-  Leveling Pad (L.P.)
-  Redi-Rock Block
-  Proposed Grade



Date: 6-24-2024
Expires: 12/31/2025

New Retaining Walls
Caledonia Hotel
O'Fallon, Missouri



Post Office Box 35258
St. Louis, Missouri 63135
314.440.5124
MO Prof. Eng'g Corp. 2018016616

JOB NO.: GL240900
DATE: 06/24/2024
SHEET 7 OF 9
COPYRIGHT 2024