


Illumination: LED
Electrical: .25 amps
Power Supply: Amperor ANP90-30P1
Ship Weight: 130 lbs.
Face Details: Laser cut aluminum faces painted charcoal, white illuminated copy and arrow. Optional illuminated gold arch.
Available Copy: Enter, Exit, Welcome, Thank You, Drive-Thru

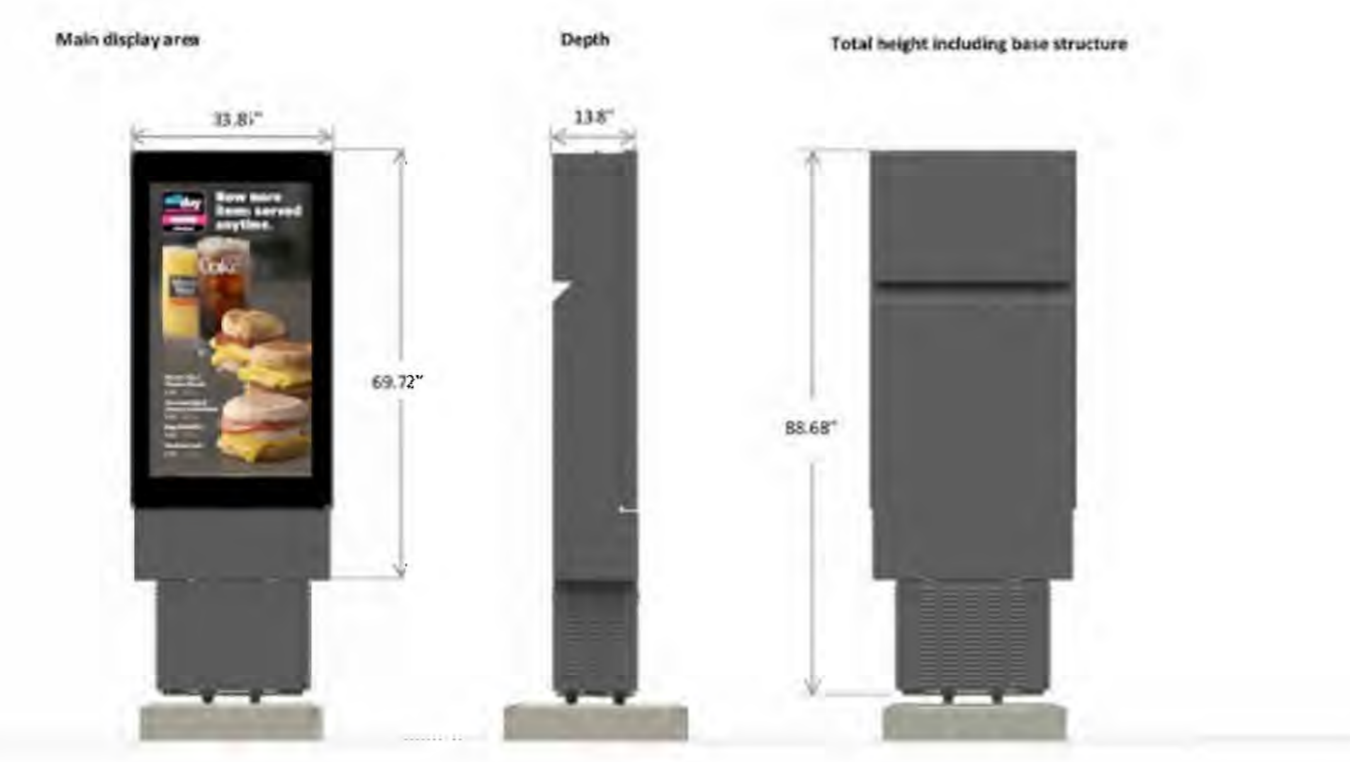


7 Digital Presell Board
 Scale: None

Illumination: N/A
Ship Weight: 26 lbs.
Other: PMS 109 yellow reflective message panel with black decal graphics/letters. Two mounting systems available: direct burial or anchor bolt. Additional copy available upon request.



8 Any Lane Any Time (Mount to Gateway)
 Scale: None

Illumination: LED
Electrical: .35 AMPS
Ballast: (1) OSRAM OT75-120-277-24
Ship Weight:

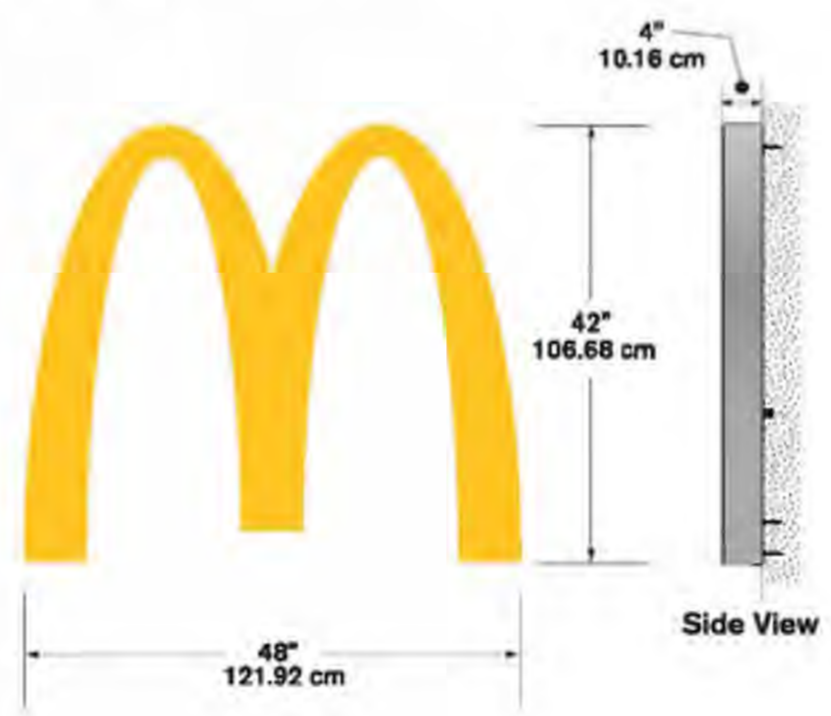


**9 48\"/>
 Scale: None**

Available Heights: 25' (762 cm), 30' (914 cm), 40' (1219 cm), 50' (1524 cm)
Construction: Spun aluminum
Includes: Halyard, rope and cleat
Max. allowable sq. ft. of flag: 25' - 40 sq. ft. 5' x 8' flag or 30' - 40 sq. ft. 5' x 6' flag; 40' - 50 sq. ft. 8' x 12' flag; 50' - 150 sq. ft. 10' x 15' flag
Other: 25', 30' and 40' flag poles available with ball or eagle top piece. 50' flag pole available with eagle only. Anchor bolt mount. Stencil or Round flood light available.

10 30' Tall Flag
 Scale: None




12 Road Sign
 Scale: None

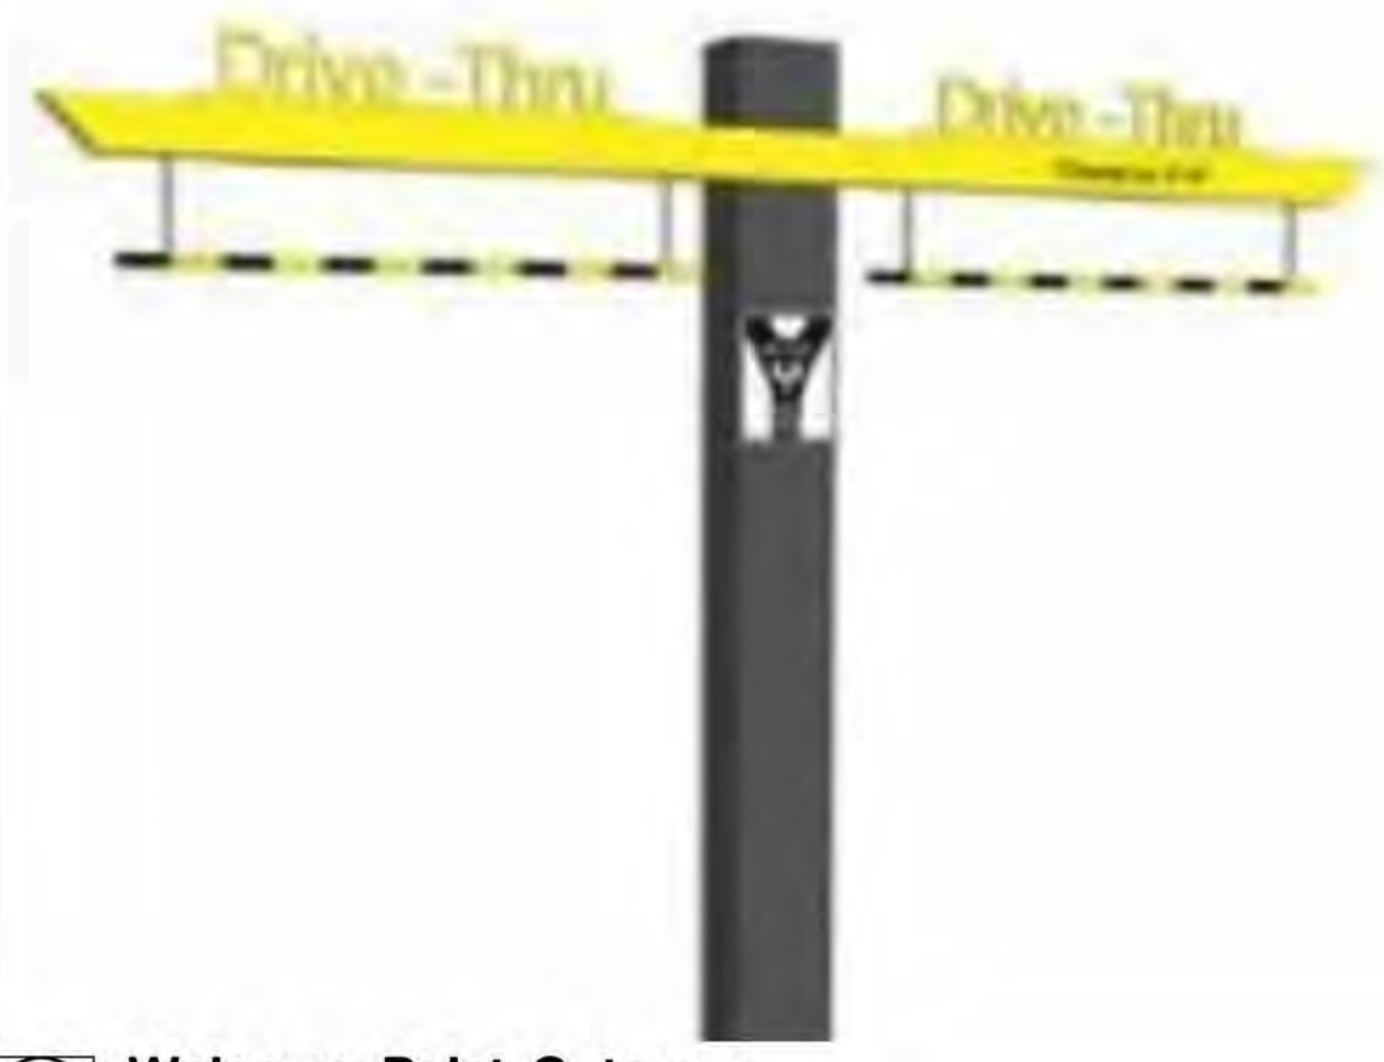

Illumination: N/A
Ship Weight:
Other: Non-illuminated clearance sign with spring loaded break away clearance arms. Adjustable bang bars.

13 Welcome Point Gateway
 Scale: None

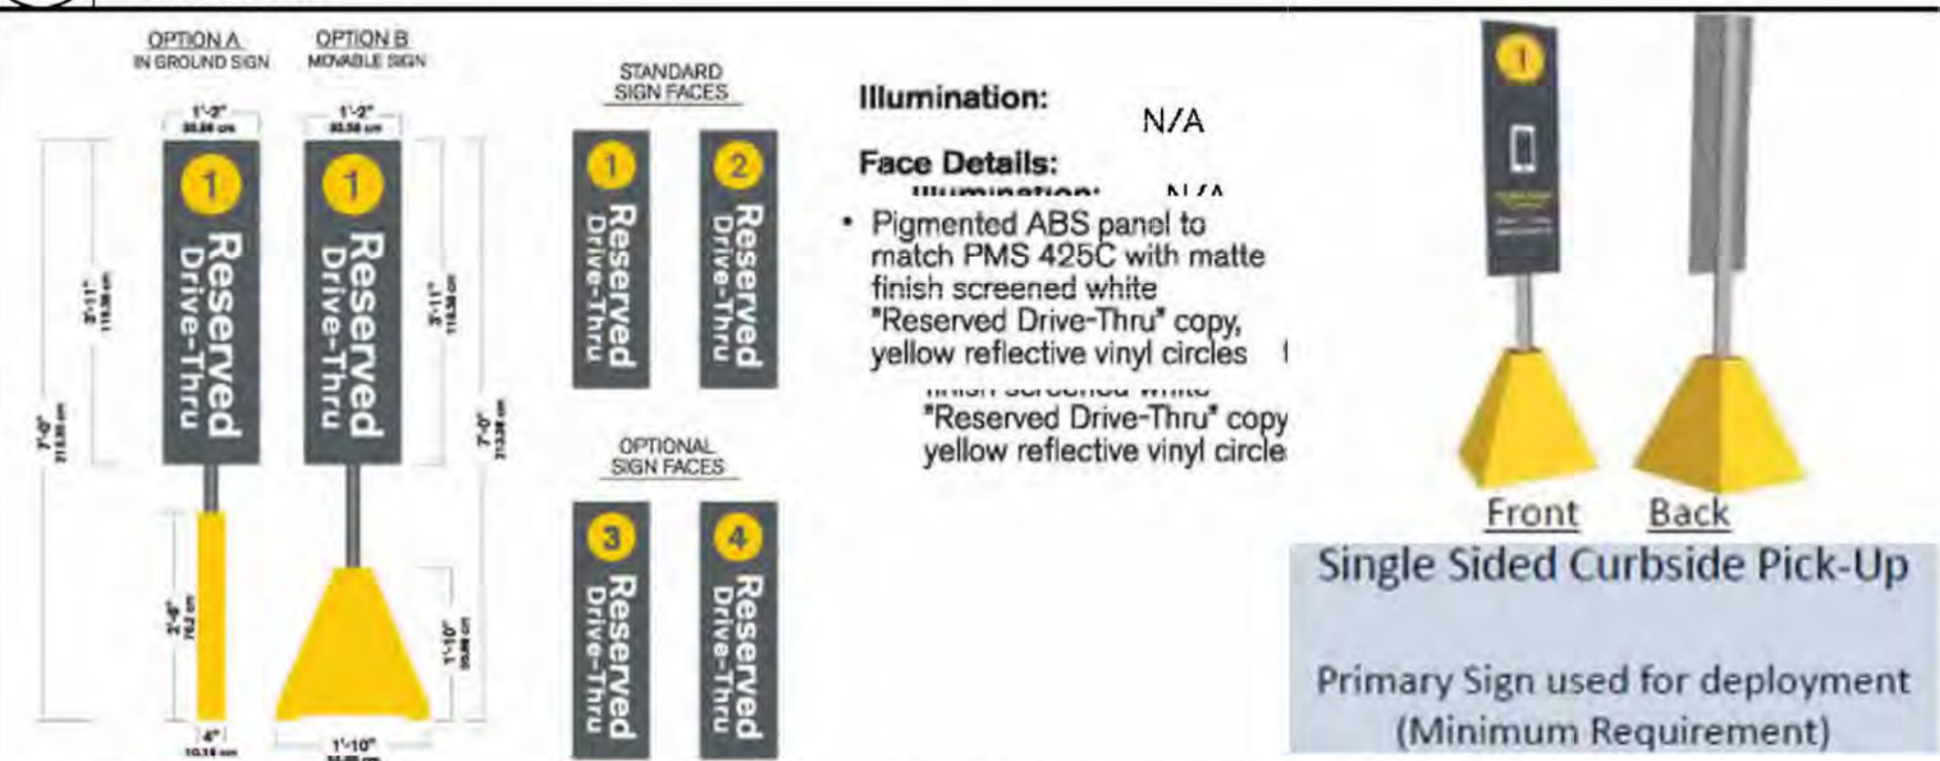

Illumination: N/A
Face Details: Pigmented ABS panel to match PMS 425C with matte finish screened white. *Reserved Drive-Thru* copy, yellow reflective vinyl circles. *Reserved Drive-Thru* copy yellow reflective vinyl circle.

15 Curbside Pick Up
 Scale: None

Illumination: N/A
Ship Weight: 100 lbs.
Other: 3/4\"/>

14 Reserved
 Scale: None



16 Welcome (Building Mounted)
 Scale: None



17 Window Position Signs
 Scale: None



18 Play Place (Building Mounted)
 Scale: None

1 2 Enter/Exit Sign
 Scale: None



Illumination: LED
Electrical: 1.6 AMPS
Power Supply: (1) Amperor ANP90-30P1
Ship Weight:

3 McDonald's (Bldg Mounted)
 Scale: None

Springboard w/ charcoal body



4 5 Drive Thru Canopy
 Scale: None



6 Digital Menu Board
 Scale: None

REV	DATE	DESCRIPTION	ISSUE REF

STATE OF MISSOURI
 ROBERT F. POLK, JR.
 PROFESSIONAL ENGINEER
 DATE 3-1-18
 THIS SHEET HAS BEEN SIGNED, SEALED, AND DATED ELECTRONICALLY
 Farnsworth Group, Inc.
 Missouri State Certificate of Authority #0013

McDonald's
 THESE PLANS AND SPECIFICATIONS ARE THE PROPERTY OF MCDONALD'S CORPORATION AND SHALL NOT BE REPRODUCED WITHOUT THEIR WRITTEN PERMISSION.
 GREAT PLAINS REGION
 10801 MASTIN BLVD., SUITE 400, OVERLAND PARK, KS 66210
 ADDRESS 2815 HIGHWAY K, O'FALLON, MO

PLAN APPROVAL	DATE	BY
SIGNATURE (2 REQUIRED)		
REGIONAL MGR.		
CONST. MGR.		
PROJECT MANAGER		
REAL ESTATE MGR.		
CO-SIGN SIGNATURES		
CONTRACTOR		
OWNER		
STATUS	DATE	BY
PRELIMINARY	5/22/17	FG
FINAL PLAN	-	FG
AS-CONST.		

C1.4a
 SIGNAGE ELEVATIONS
 FG JOB NO 0171151.00