


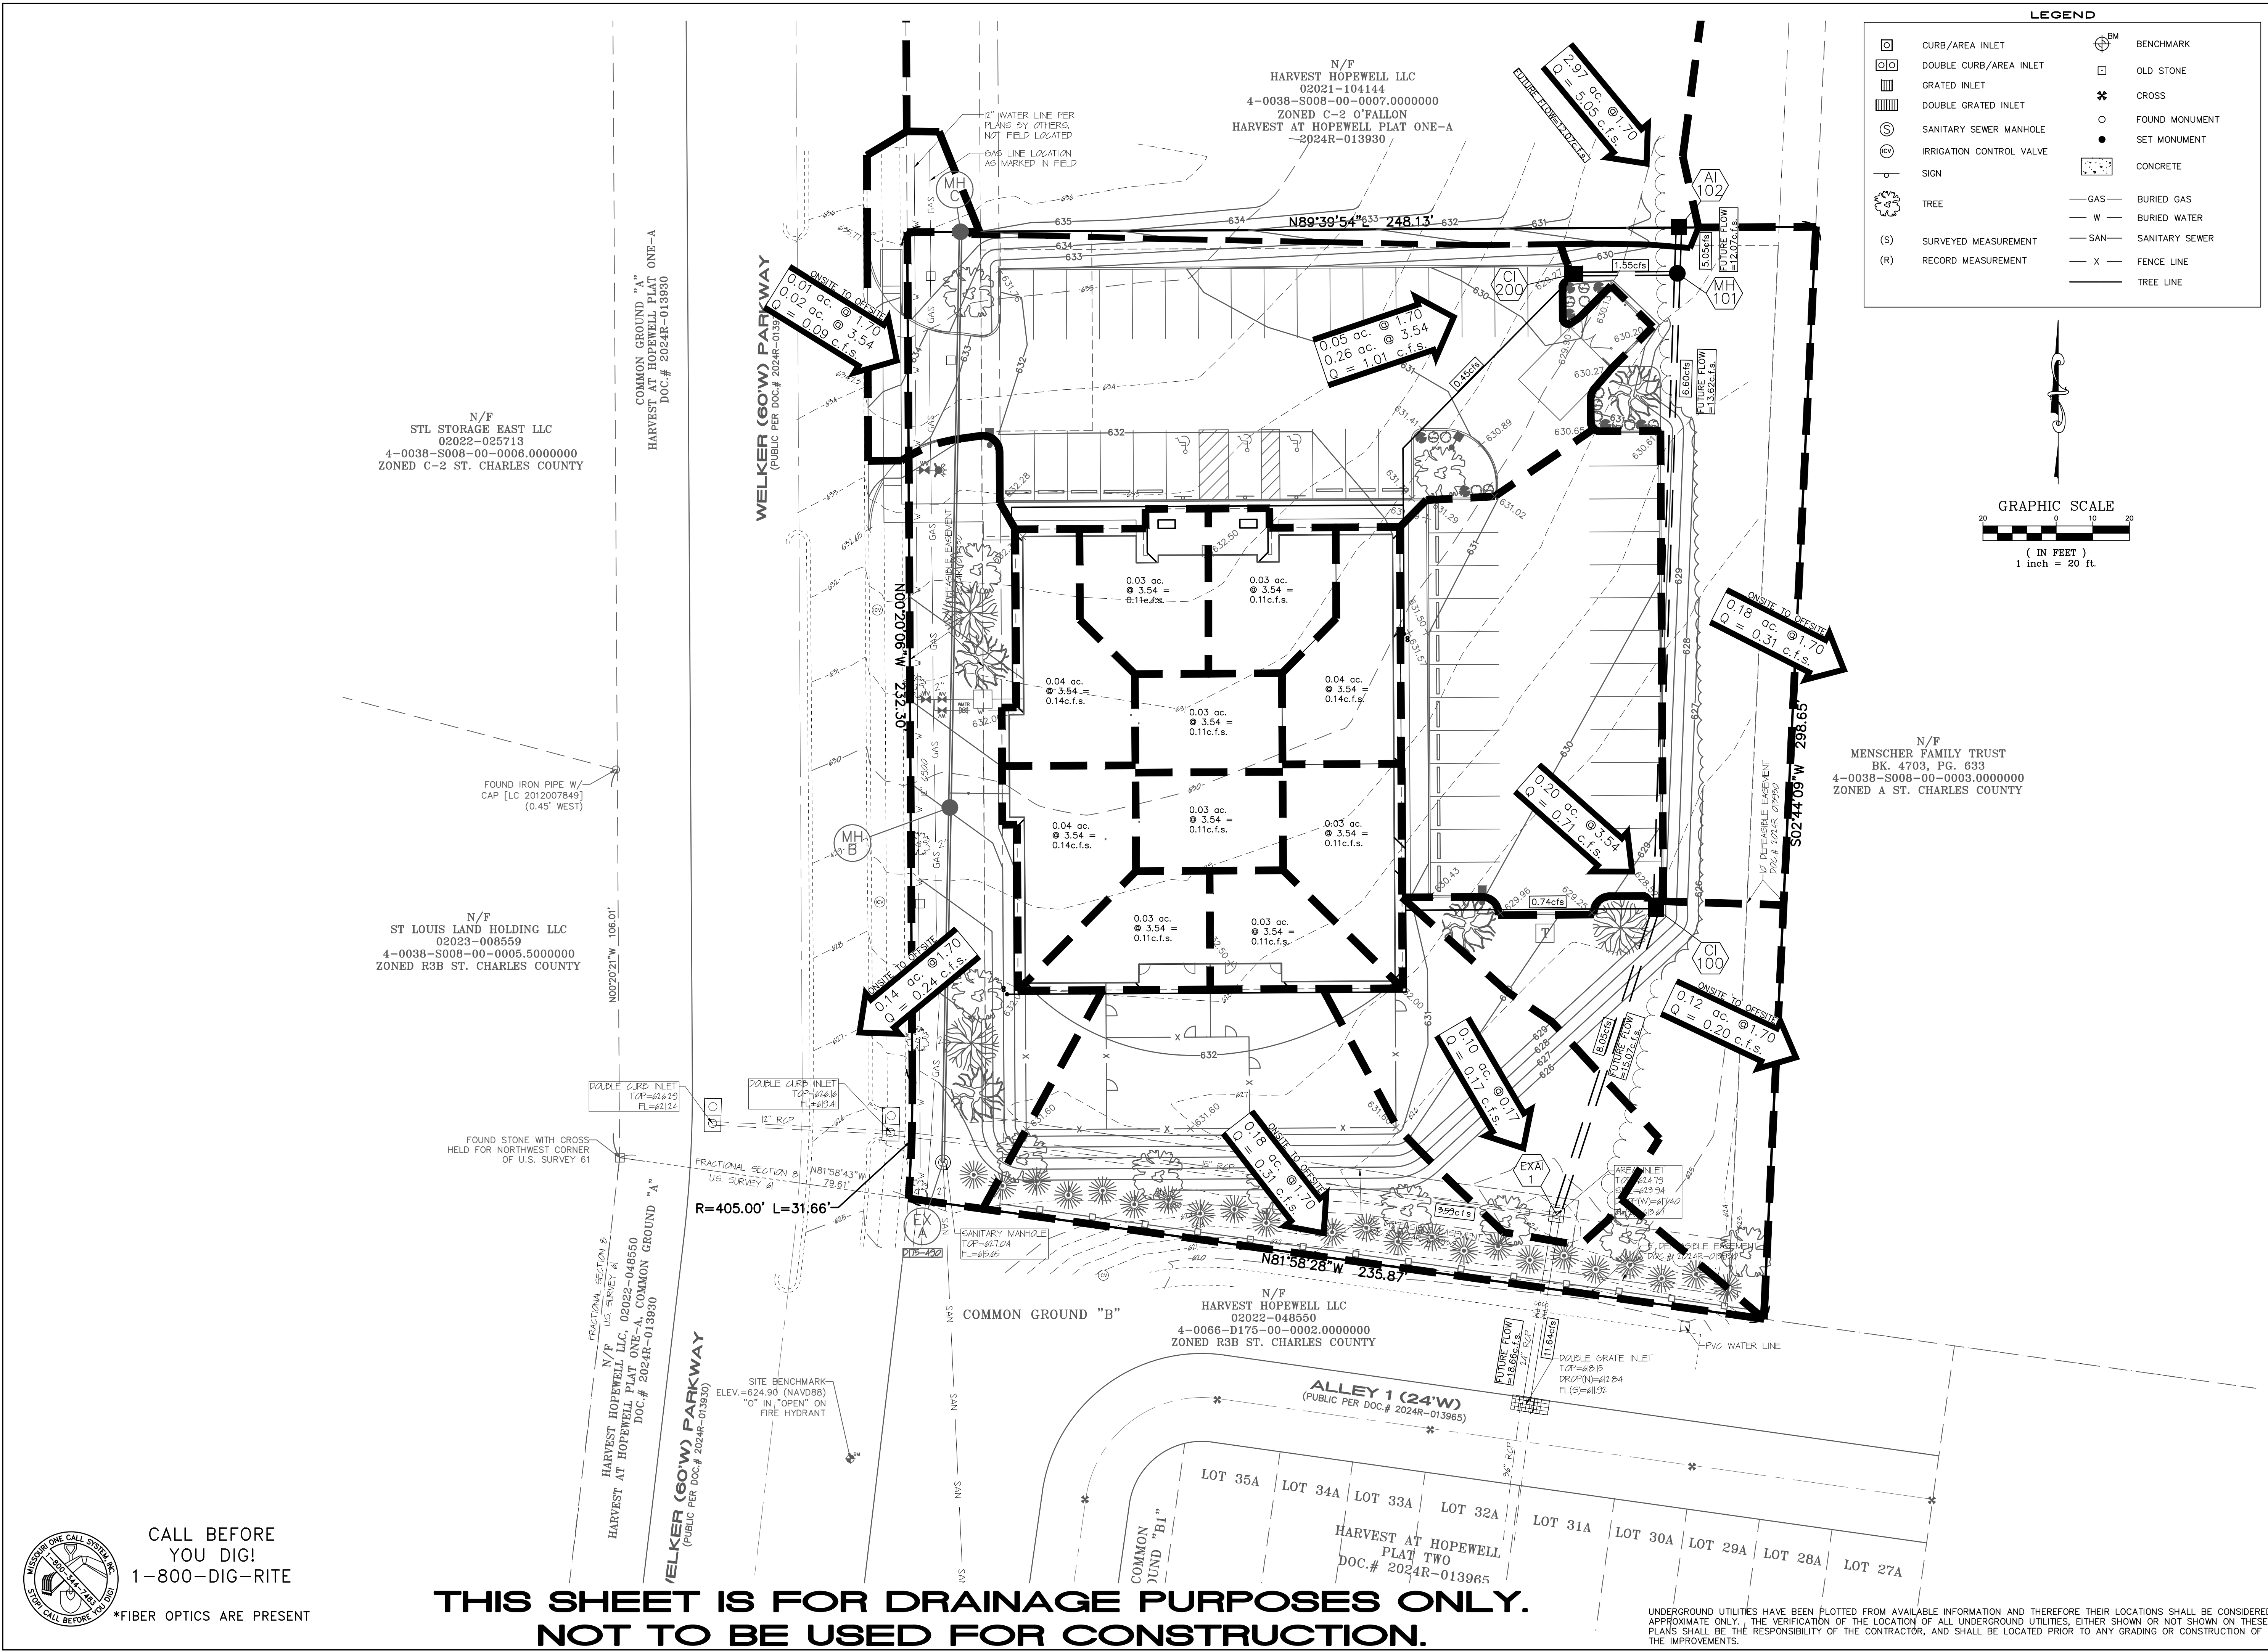

PROJECT TITLE:
**ASPEN ACADEMY
740 WELKER PARKWAY
O'FALLON, MISSOURI 63385**

**ENGINEERING
PLANNING
SURVEYING**
221 Point West Blvd.
St. Charles, MO 63301
636-928-5552
FAX 928-1718

DISCLAIMER OF RESPONSIBILITY
I hereby specify that the documents intended to be authorized by my seal are limited to this sheet, and I hereby disclaim any responsibility for all other drawings, specifications, estimates, reports or other documents or instruments relating to or intended to be used for any part or parts of the architectural or engineering project or survey.

CLIFFORD L. HEITMANN
REGISTERED PROFESSIONAL ENGINEER
NUMBER E-29817
12-18-24
CLIFFORD L. HEITMANN
CIVIL ENGINEER
E29817
Copyright 2024
Box Engineering Company, Inc.
Authority No. 000655
All Rights Reserved

REVISIONS		
NO.	DATE	DESCRIPTION
11-25-24	dcad & pwsd2 comments	
12-18-24	city comments	

Developer / Owner:
VM MUELLER PROPERTIES LLC - MADELINE MUELLER
3298 DYER ROAD
O'FALLON, MISSOURI 63366
636-544-4357 - madeline.bathe@yahoo.com

PROPOSED DRAINAGE AREA MAP

P+Z No. # 24-0025299
Approval Date: Sept 5, 2024

City No. #

Page No.
7 of 18

Box Project # 24-16168 Issue Date: 11/7/2024