



PRE-DRAINAGE

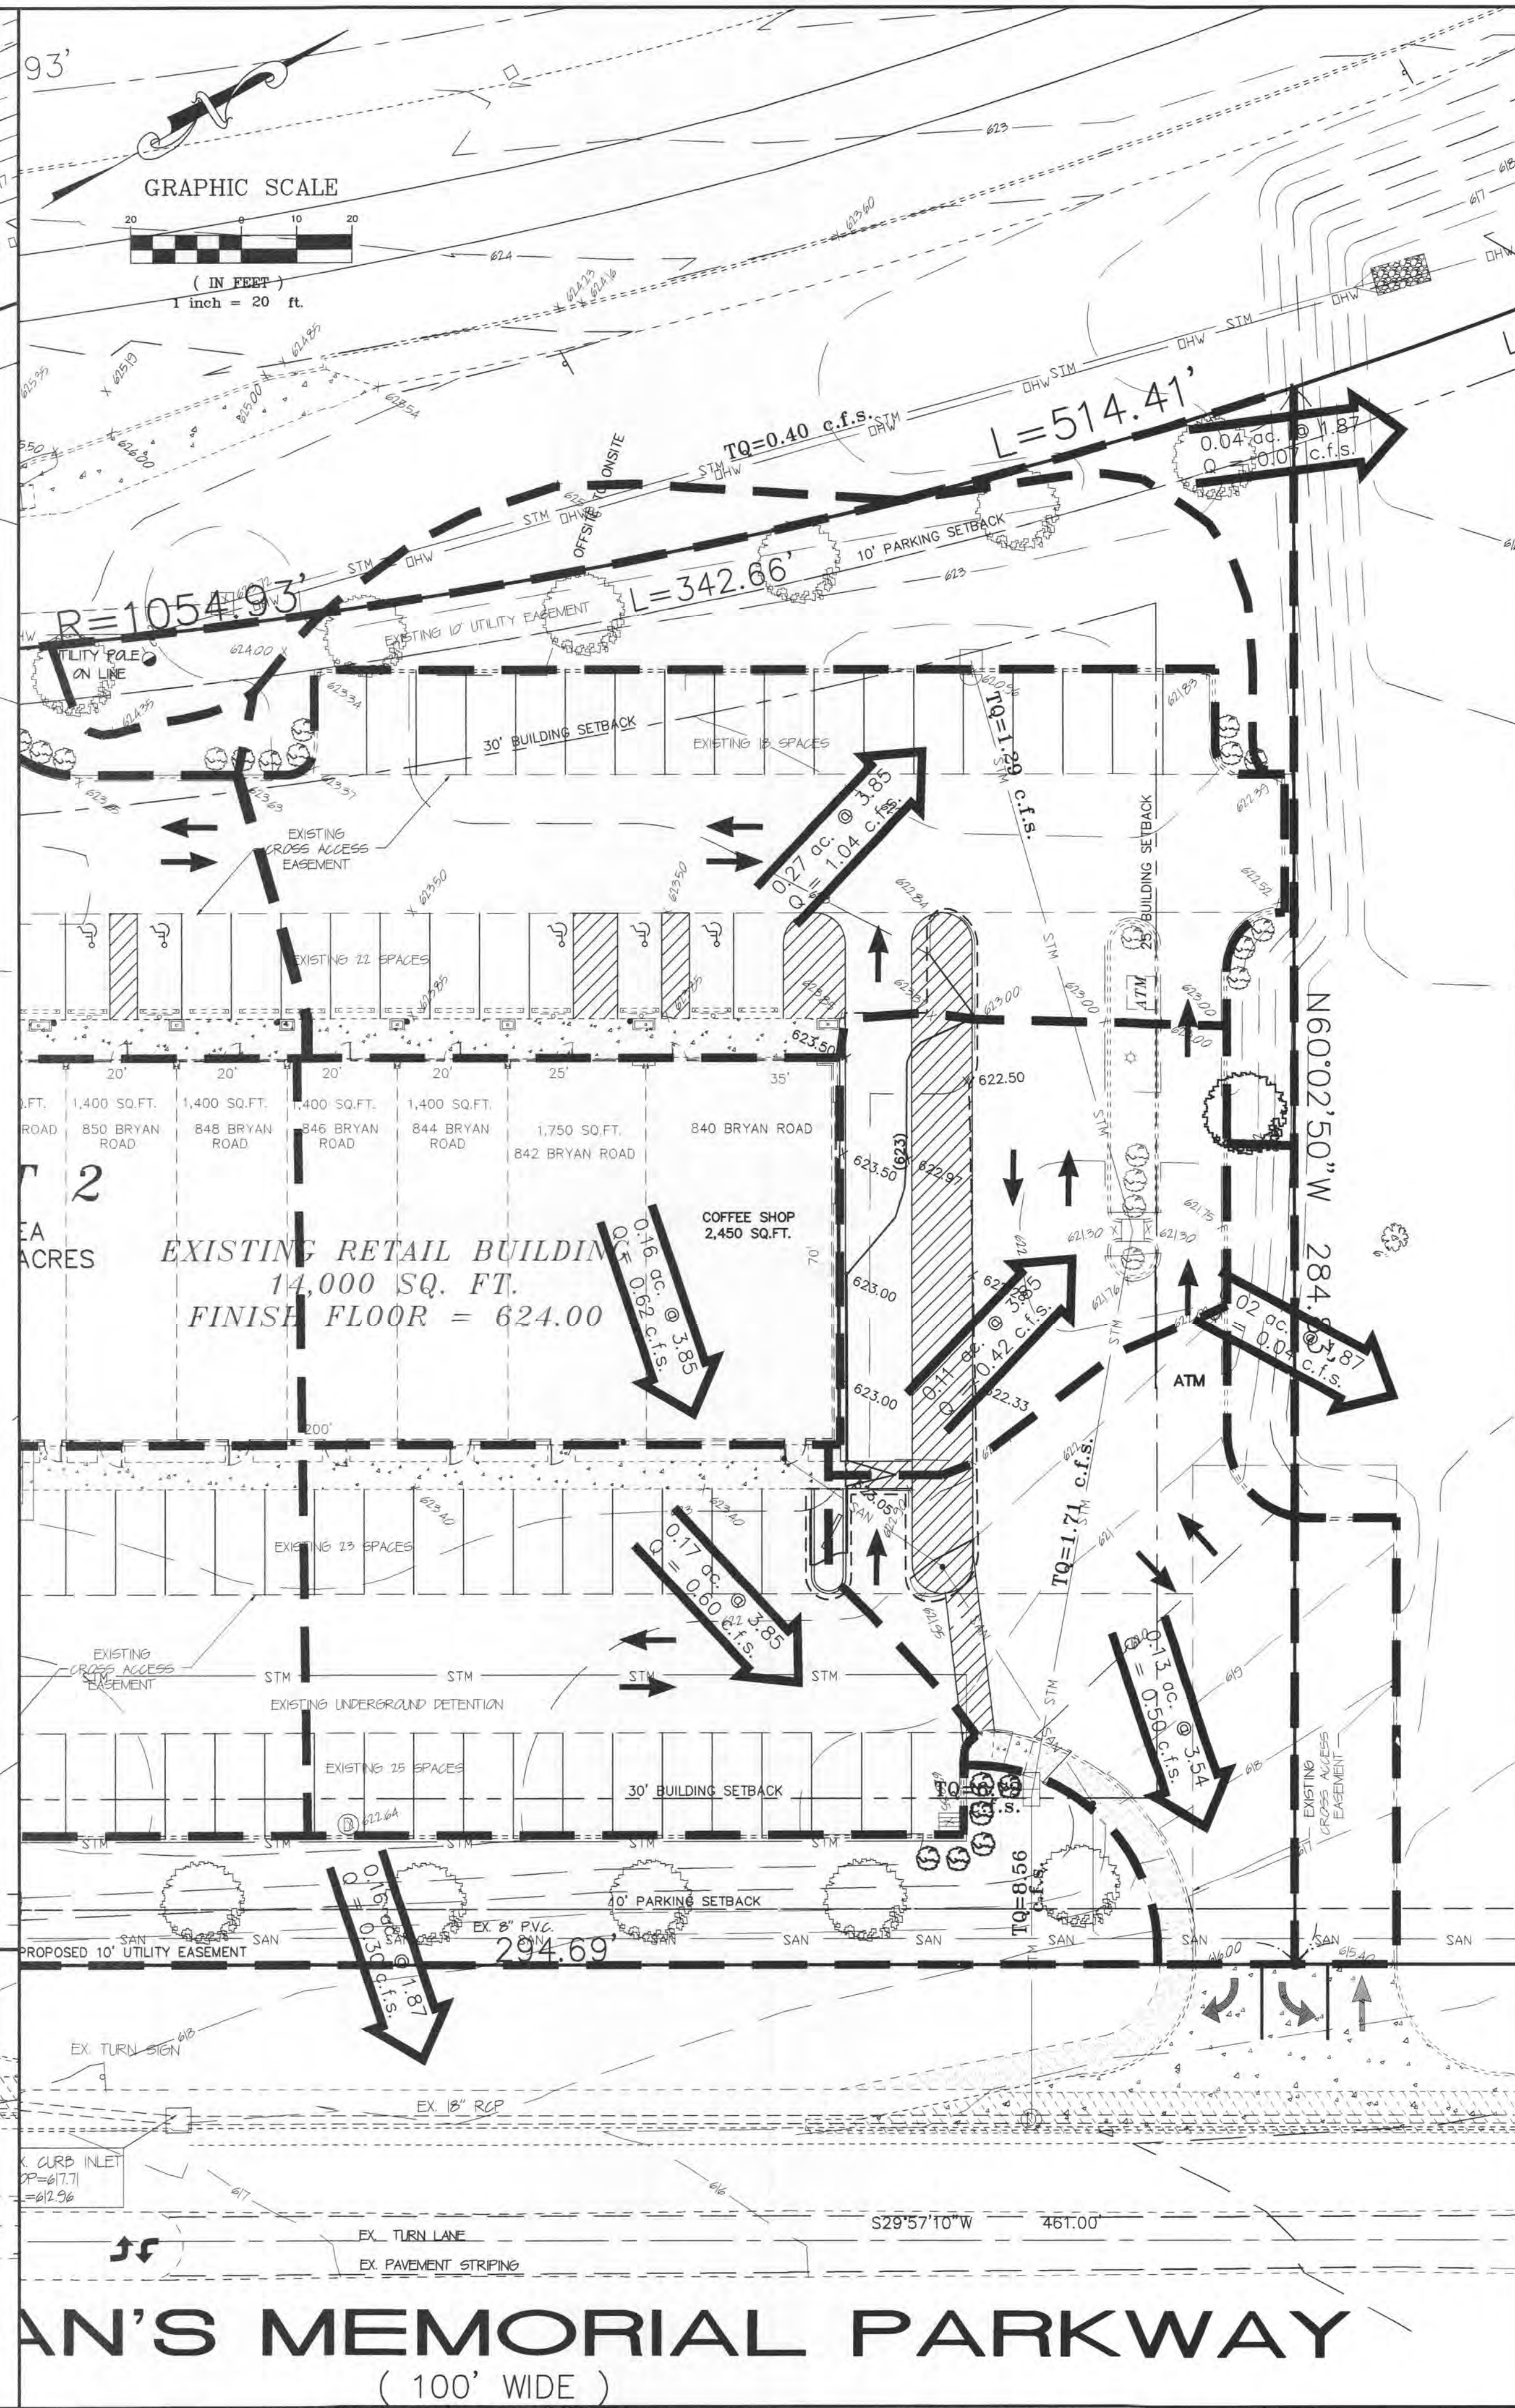

POST DRAINAGE

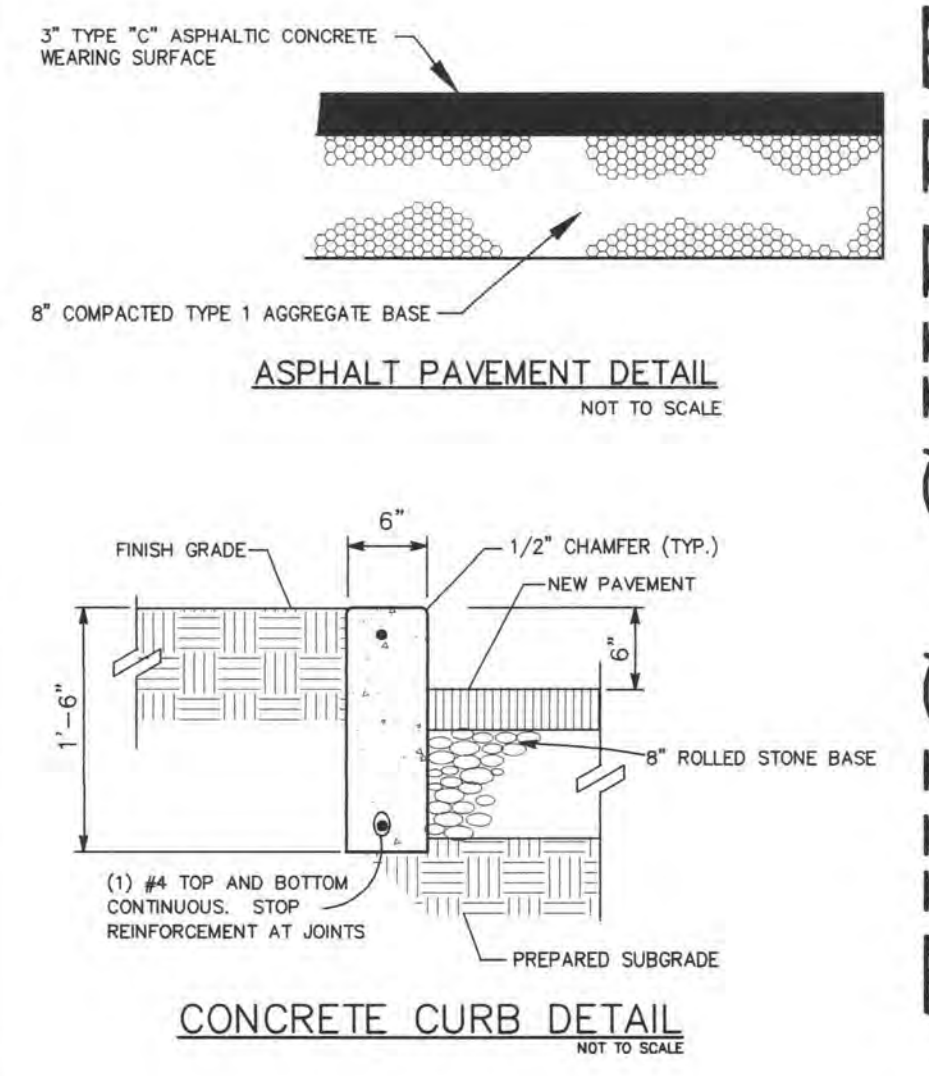

THIS SHEET FOR DRAINAGE PURPOSES ONLY, NOT TO BE USED AS CONSTRUCTION PLANS!!!