



**VETERANS MEMORIAL
PARKWAY**

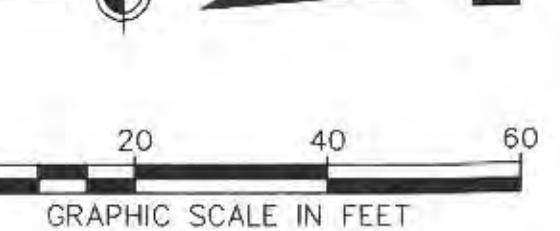

C302


**ALDI - O'FALLON, MO
ALDI, INC.**
8615 VETERANS MEMORIAL PARKWAY
O'FALLON, MISSOURI 63366

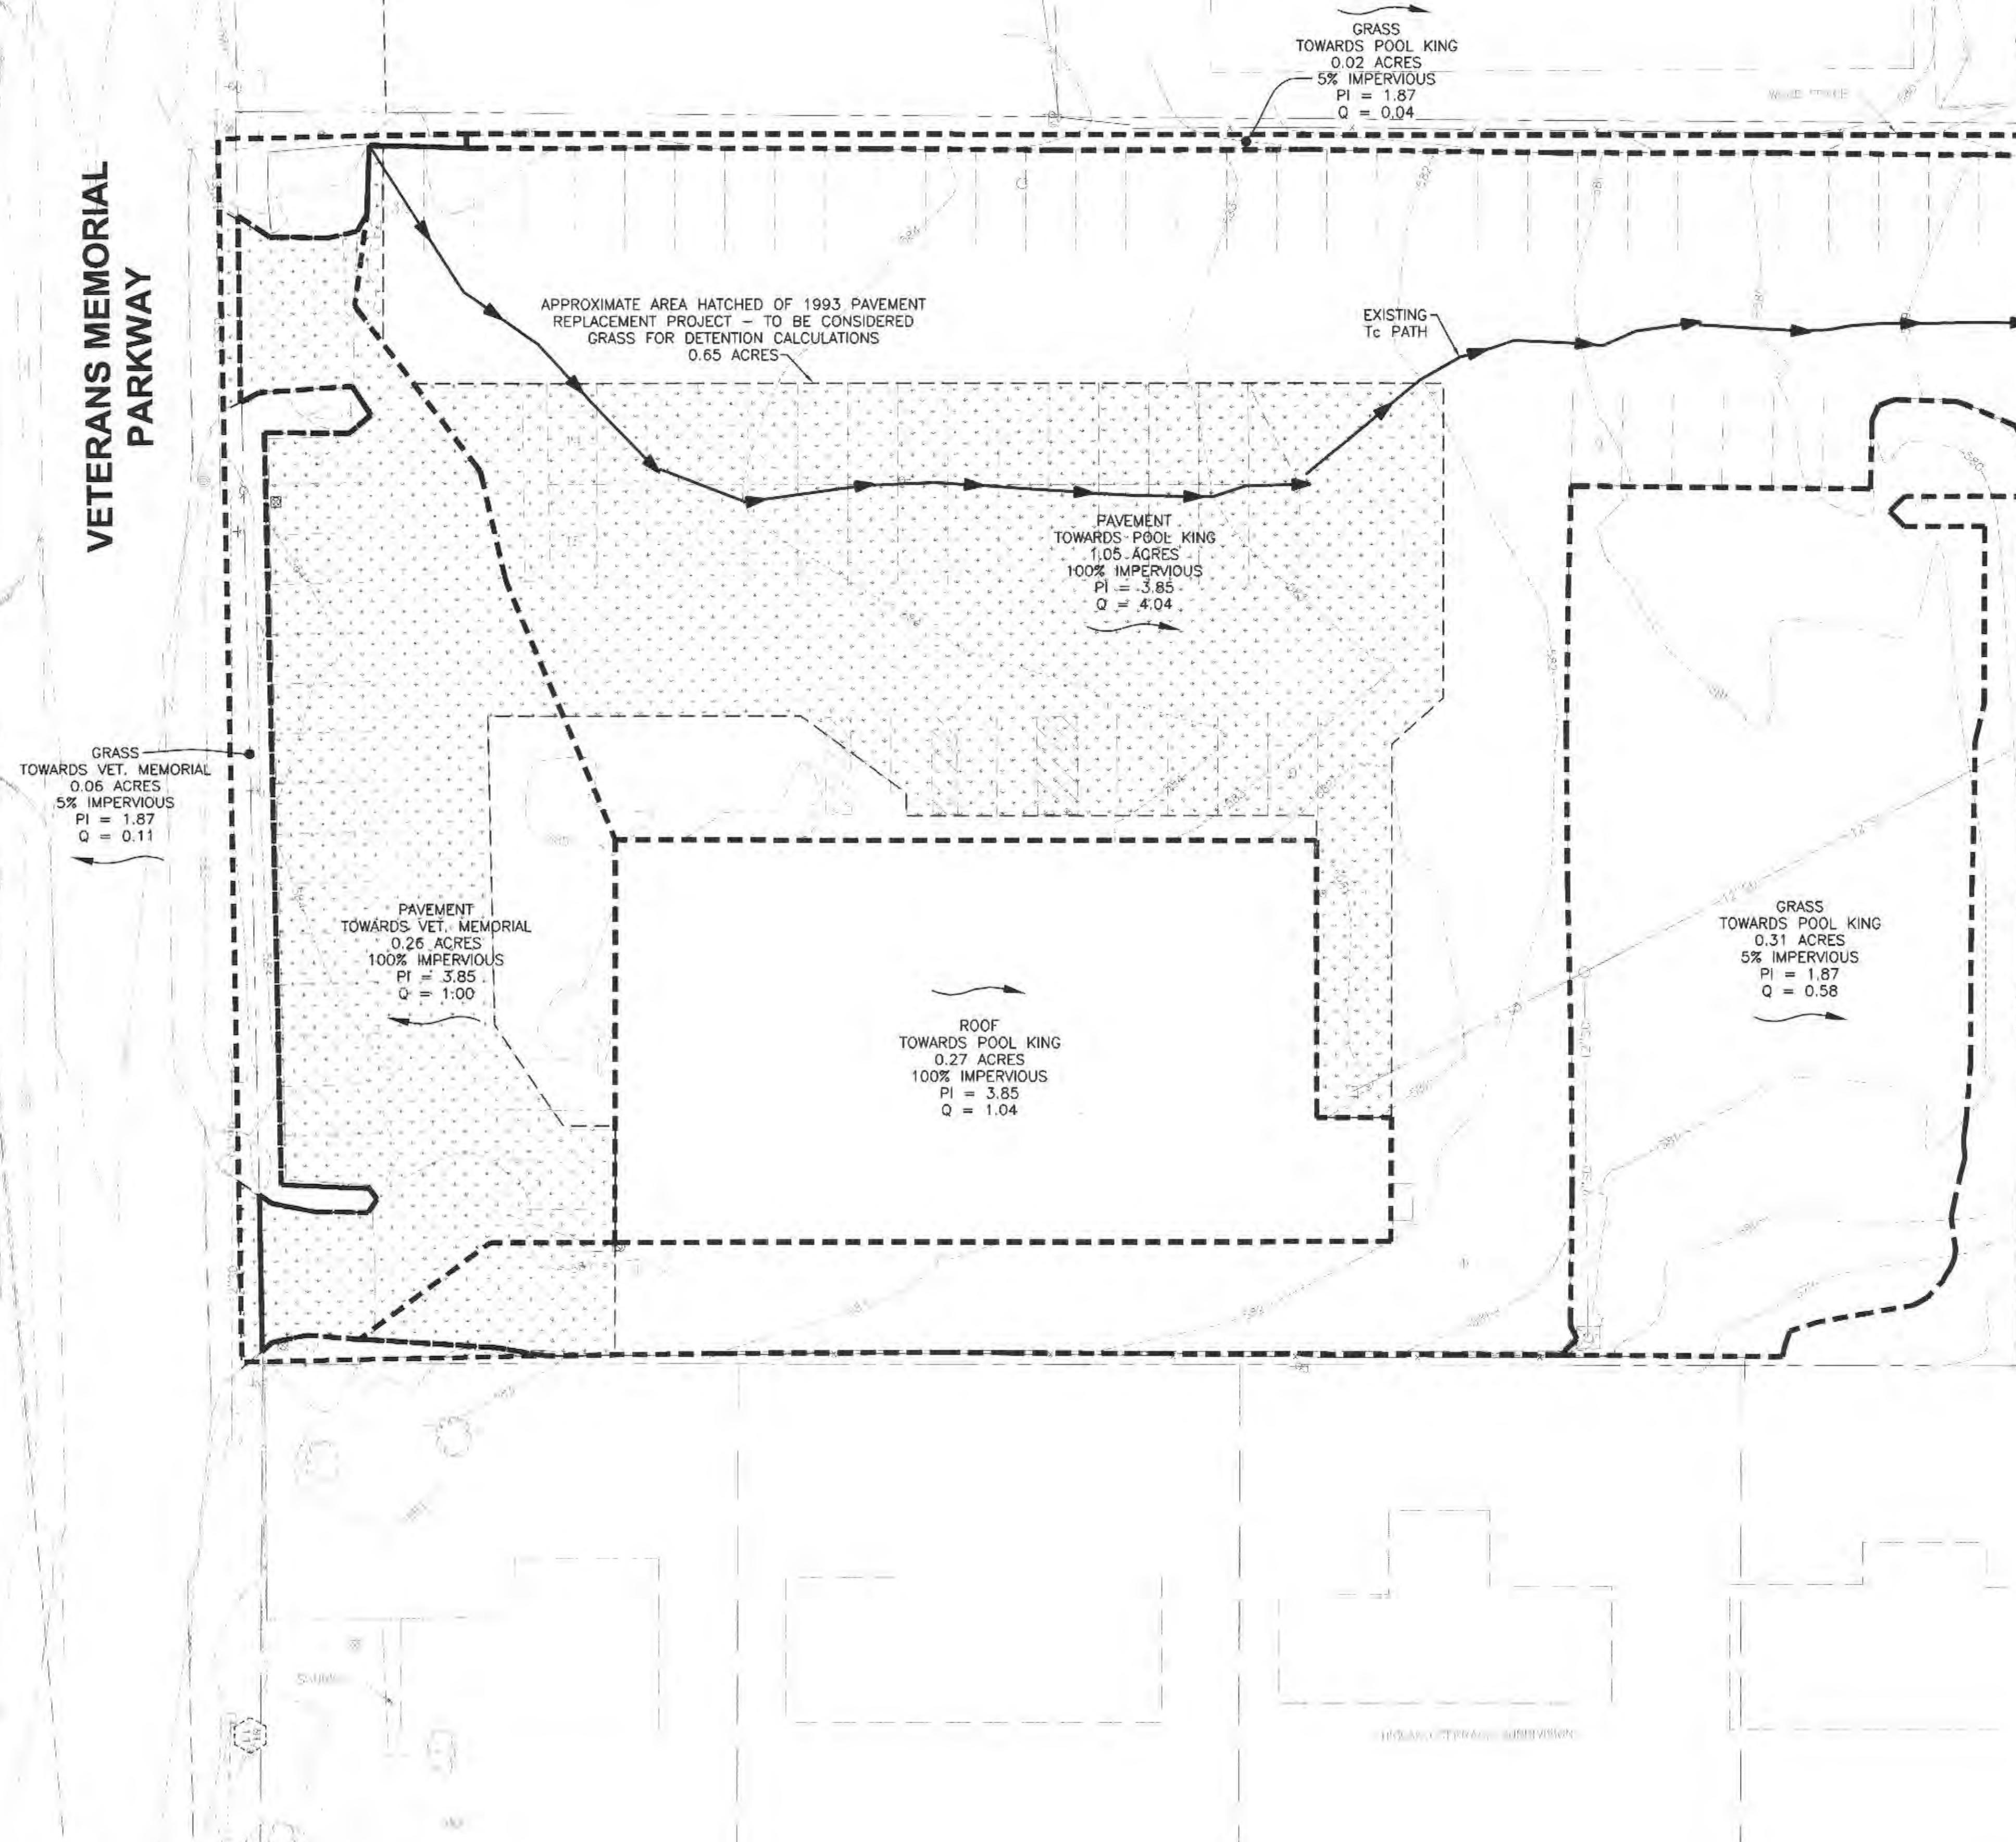

PROJECT No:	No.	DATE	REVISION
64702		APR 06	

DES. _____
DR. _____
CAD. _____
CKD. _____

6/5/06 REV PER CITY COMMENTS
4/24/06 OWNER/AGENCY REVIEW

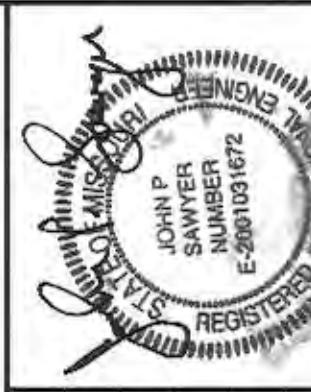

WOOLPERT

WOOLPERT