
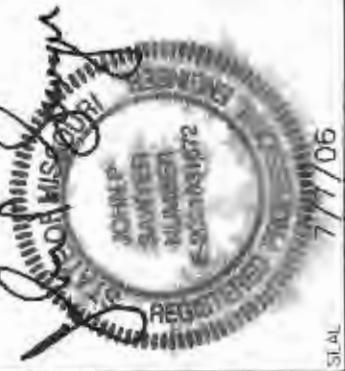
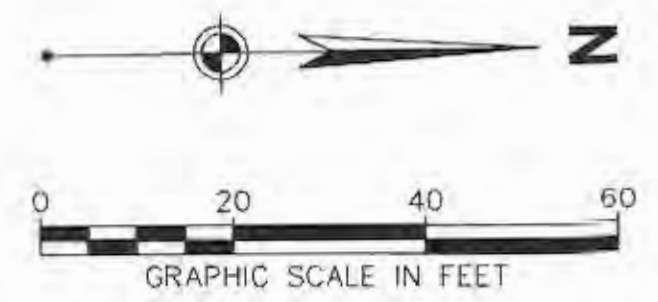


G:\3D\Projects\ALDI\ALDI - CIVIL\O'Fallon, Mo\Design\_64702\dwg\64702-DRAIN.dwg, Plotted By: brucec, Plotted: Jul 07, 2006 - 3:11pm

VETERANS MEMORIAL PARKWAY

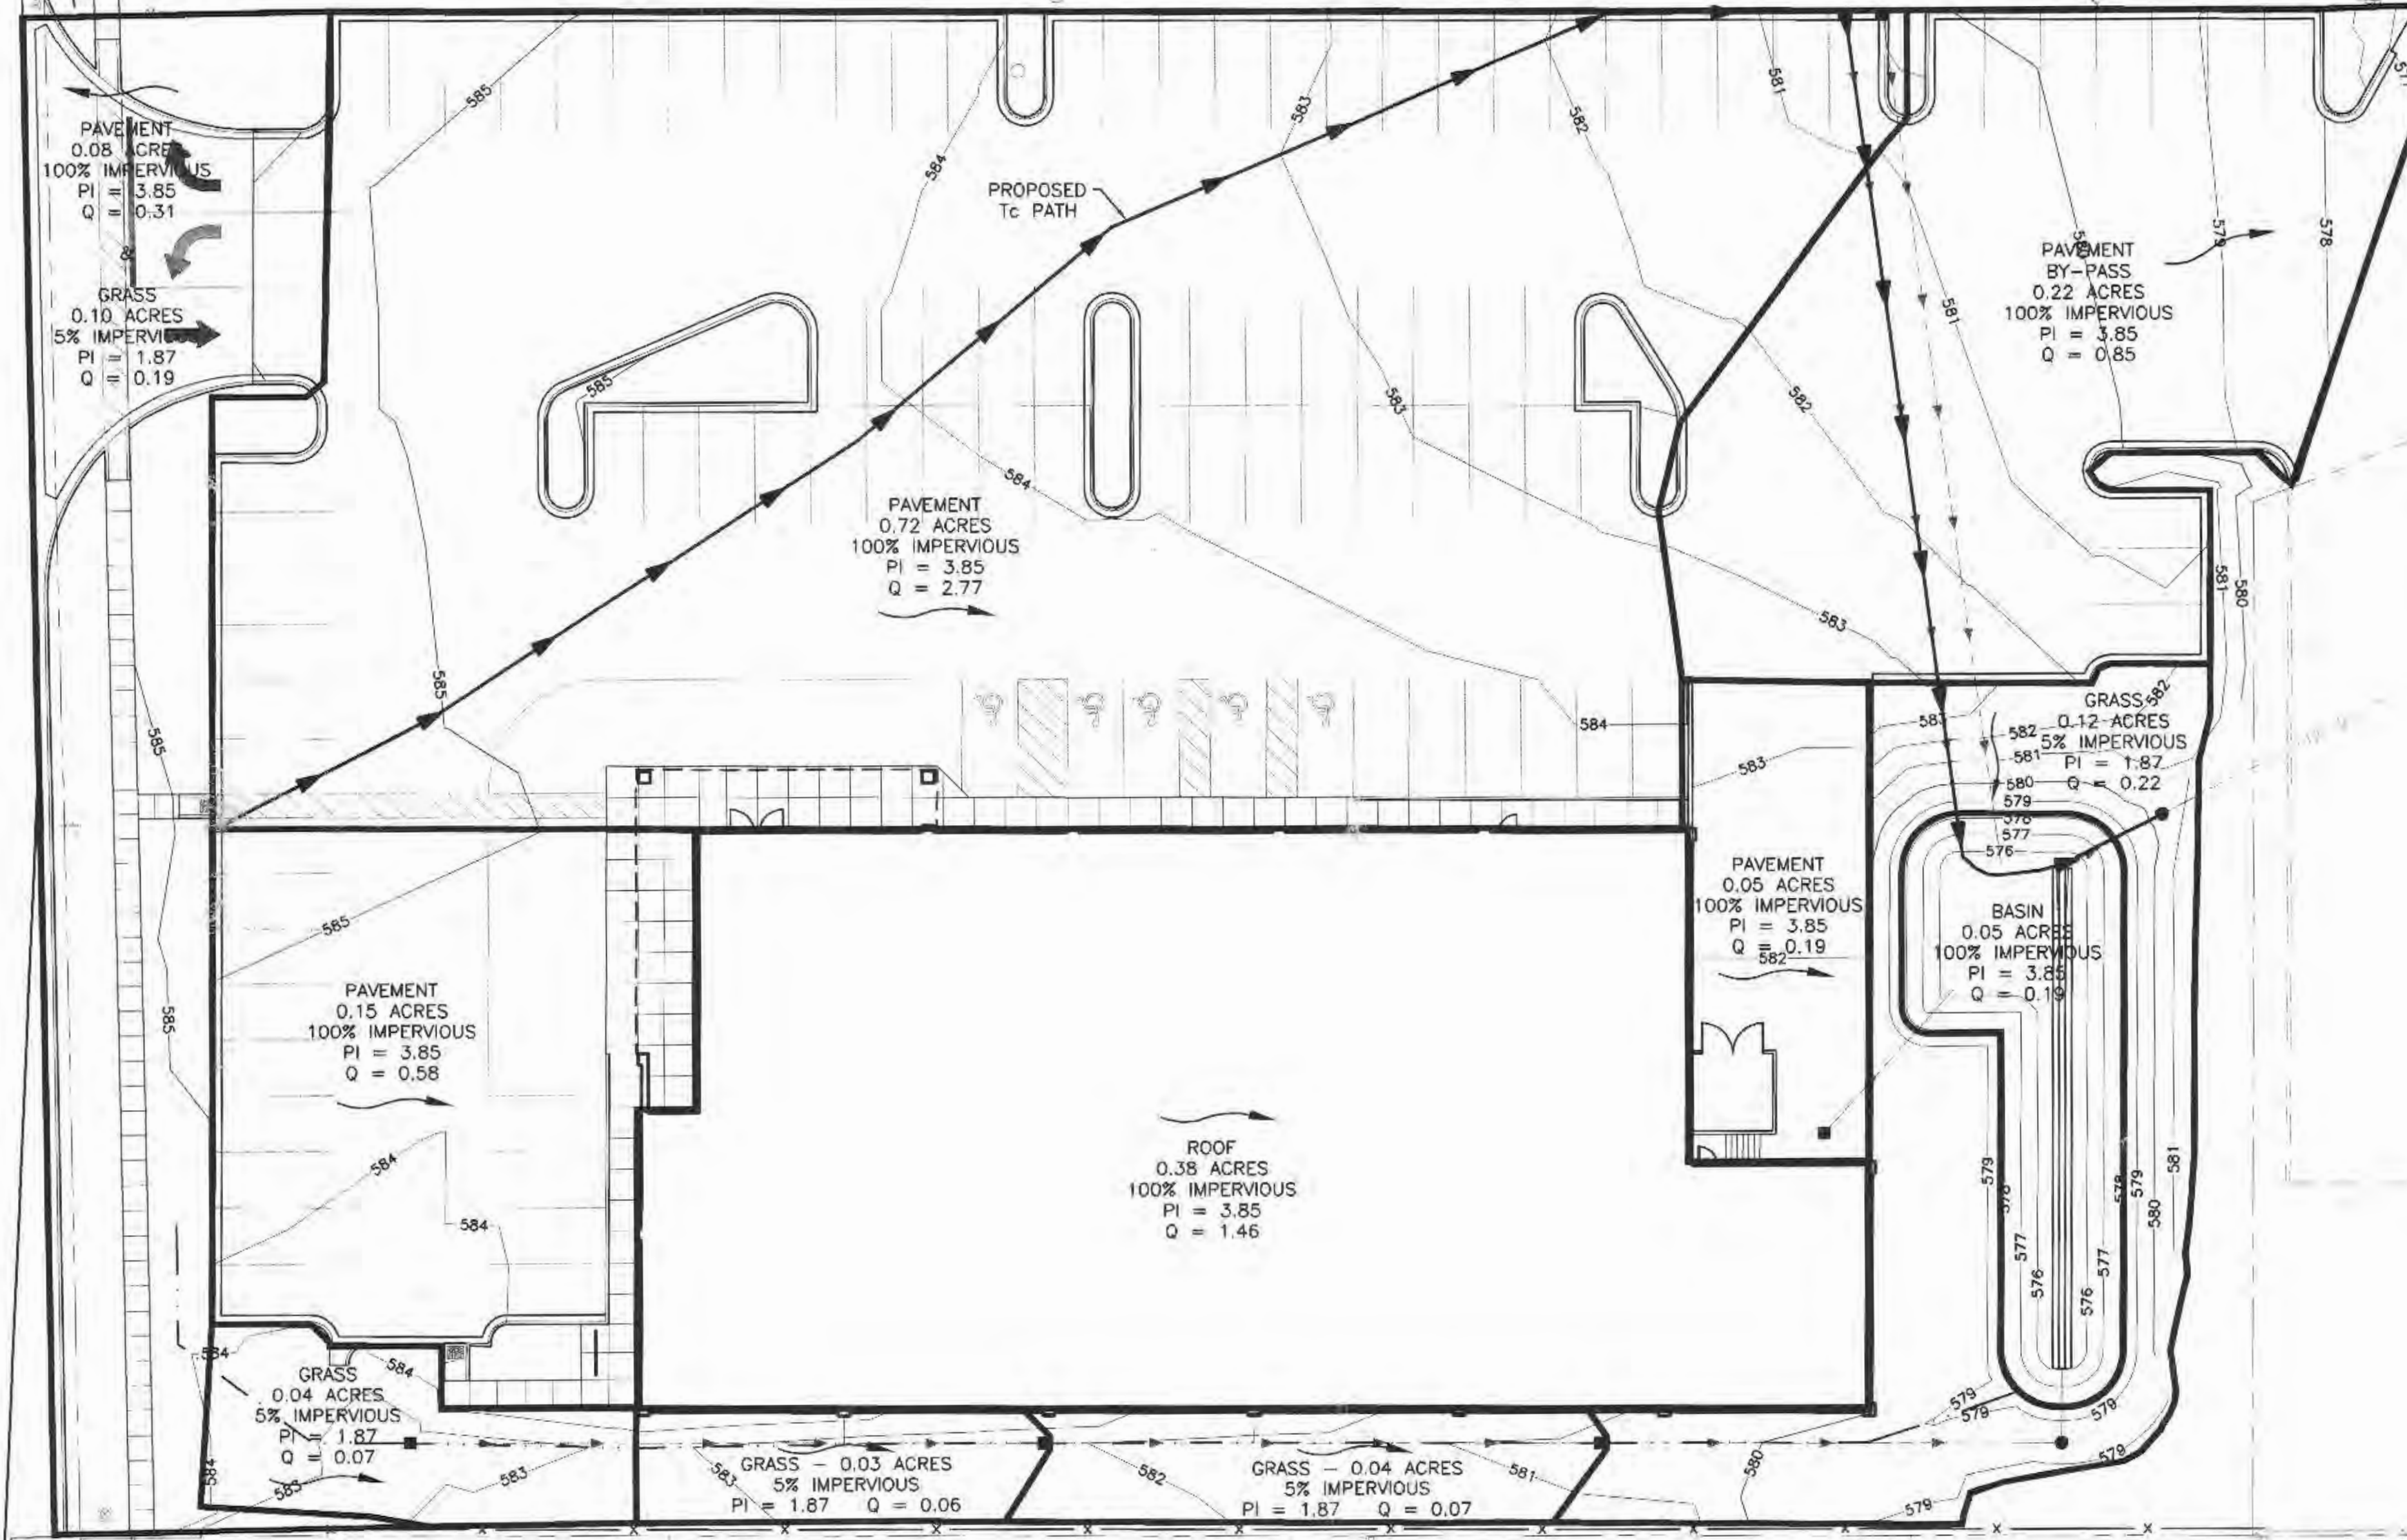

NO.	DATE	REVISION

PROJECT NO:	64702
DATE:	APR 06
DES.:	JPS
DR.:	CAD
CKD.:	JPS

WOOLPERT, INC.  
1910 Pine Street, Suite 420  
Saint Louis, Missouri  
63103-2254  
314.241.3005  
314.436.0884

WOOLPERT

**ALDI - O'FALLON, MO**  
**ALDI, INC.**  
8615 VETERANS MEMORIAL PARKWAY  
O'FALLON, MISSOURI 63366

**PROPOSED CONDITIONS EXHIBIT**

SHEET NO.  
**C303**