
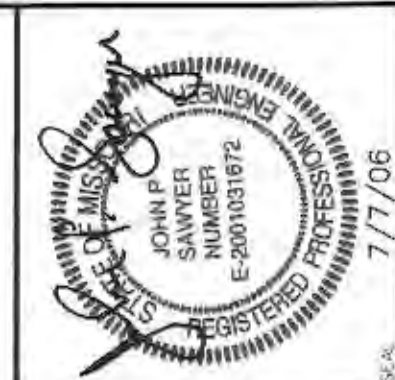


\\BID\Projects\ALDI\ALDI - CIVIL\O'Fallon, Mo\Design - 64702\dwg\3\64702-LIGHT.dwg, Plotted By: bruced, Plotted: 07/07/2006 - 3:14pm

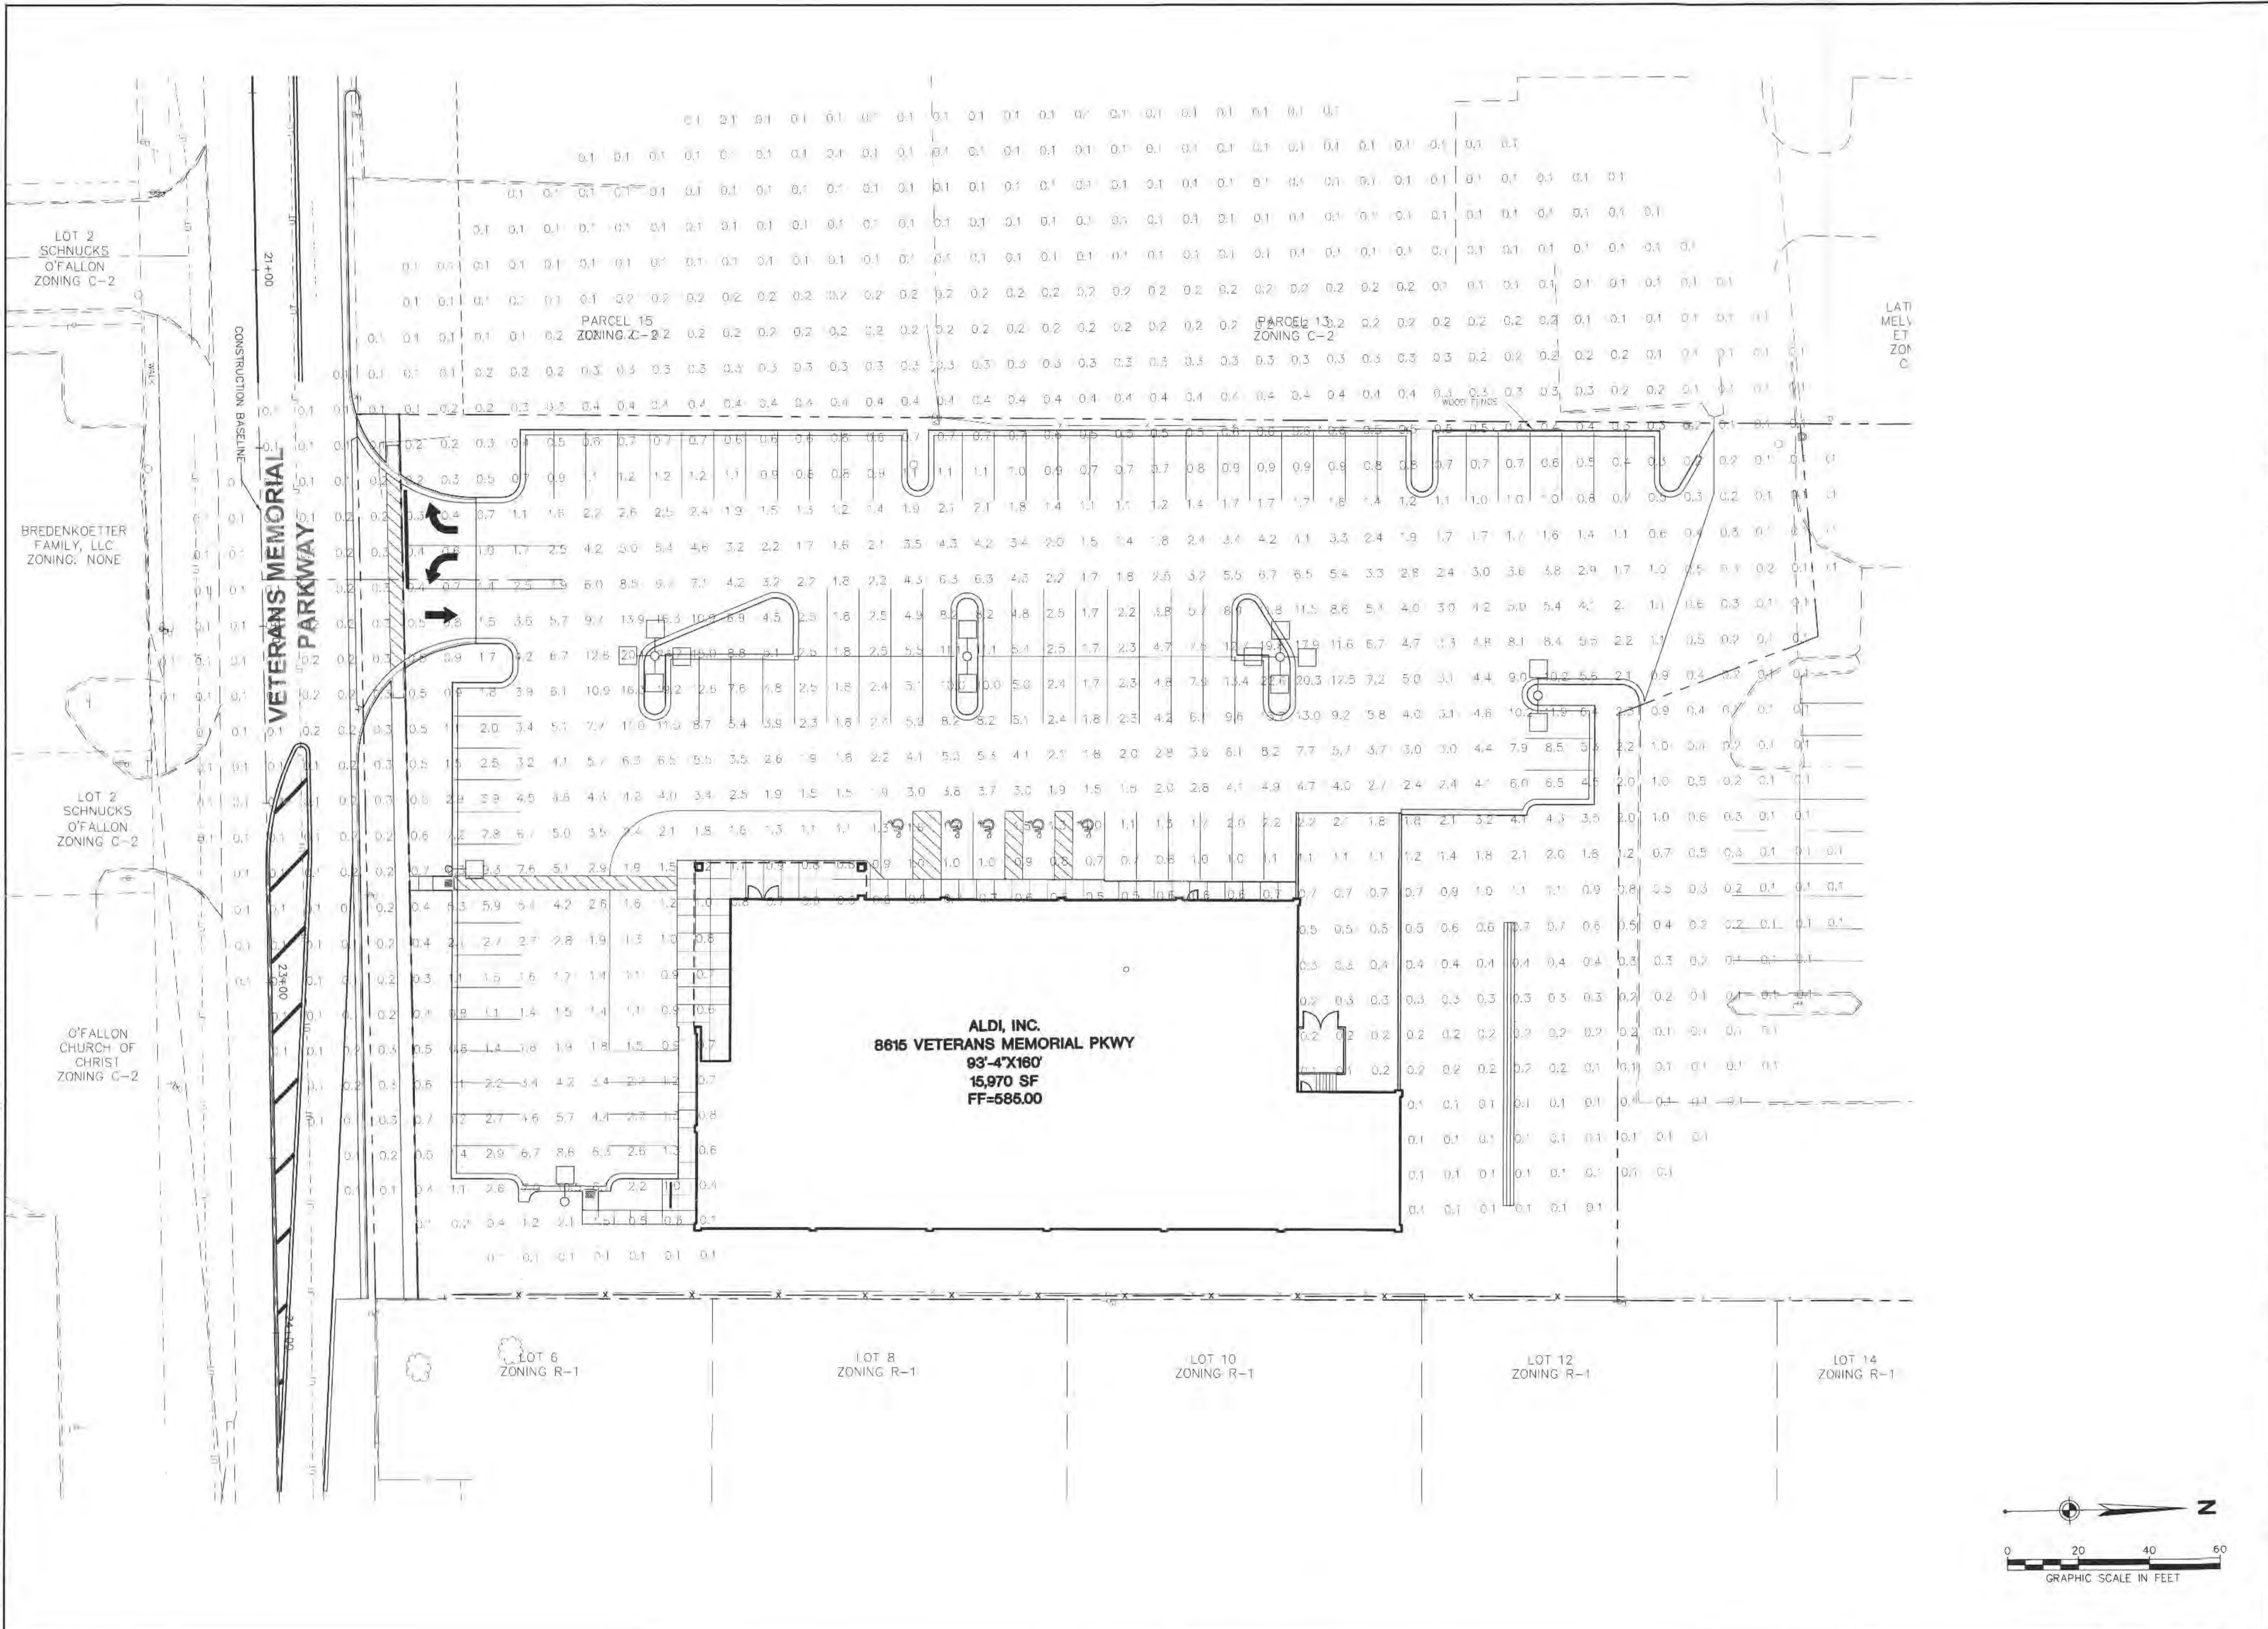

No.	DATE	REVISION

PROJECT No:	64702
DATE	APR 06
DES.	JPS
DR.	CAD
CKD.	JPS

WOOLPERT, INC.  
 1910 Pine Street, Suite 420  
 Saint Louis, Missouri  
 63103-2254  
 314.241.3005  
 FAX: 314.436.0884

**ALDI - O'FALLON, MO**  
**ALDI, INC.**  
 8615 VETERANS MEMORIAL PARKWAY  
 O'FALLON, MISSOURI 63366

**PHOTOMETRICS PLAN**

SHEET NO.  
**C800**