



REVISIONS:
08/31/05 PER CITY COMMENTS

NORFOLK & WESTERN RAILROAD

GRAPHIC SCALE

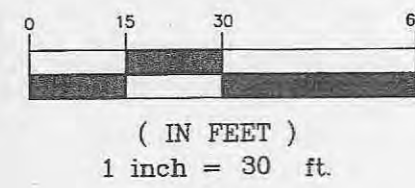

PROPERTY N/F
S & D PARTNERSHIP
BK.2054 PG.406
ZONED I-1 LIGHT INDUSTRIAL

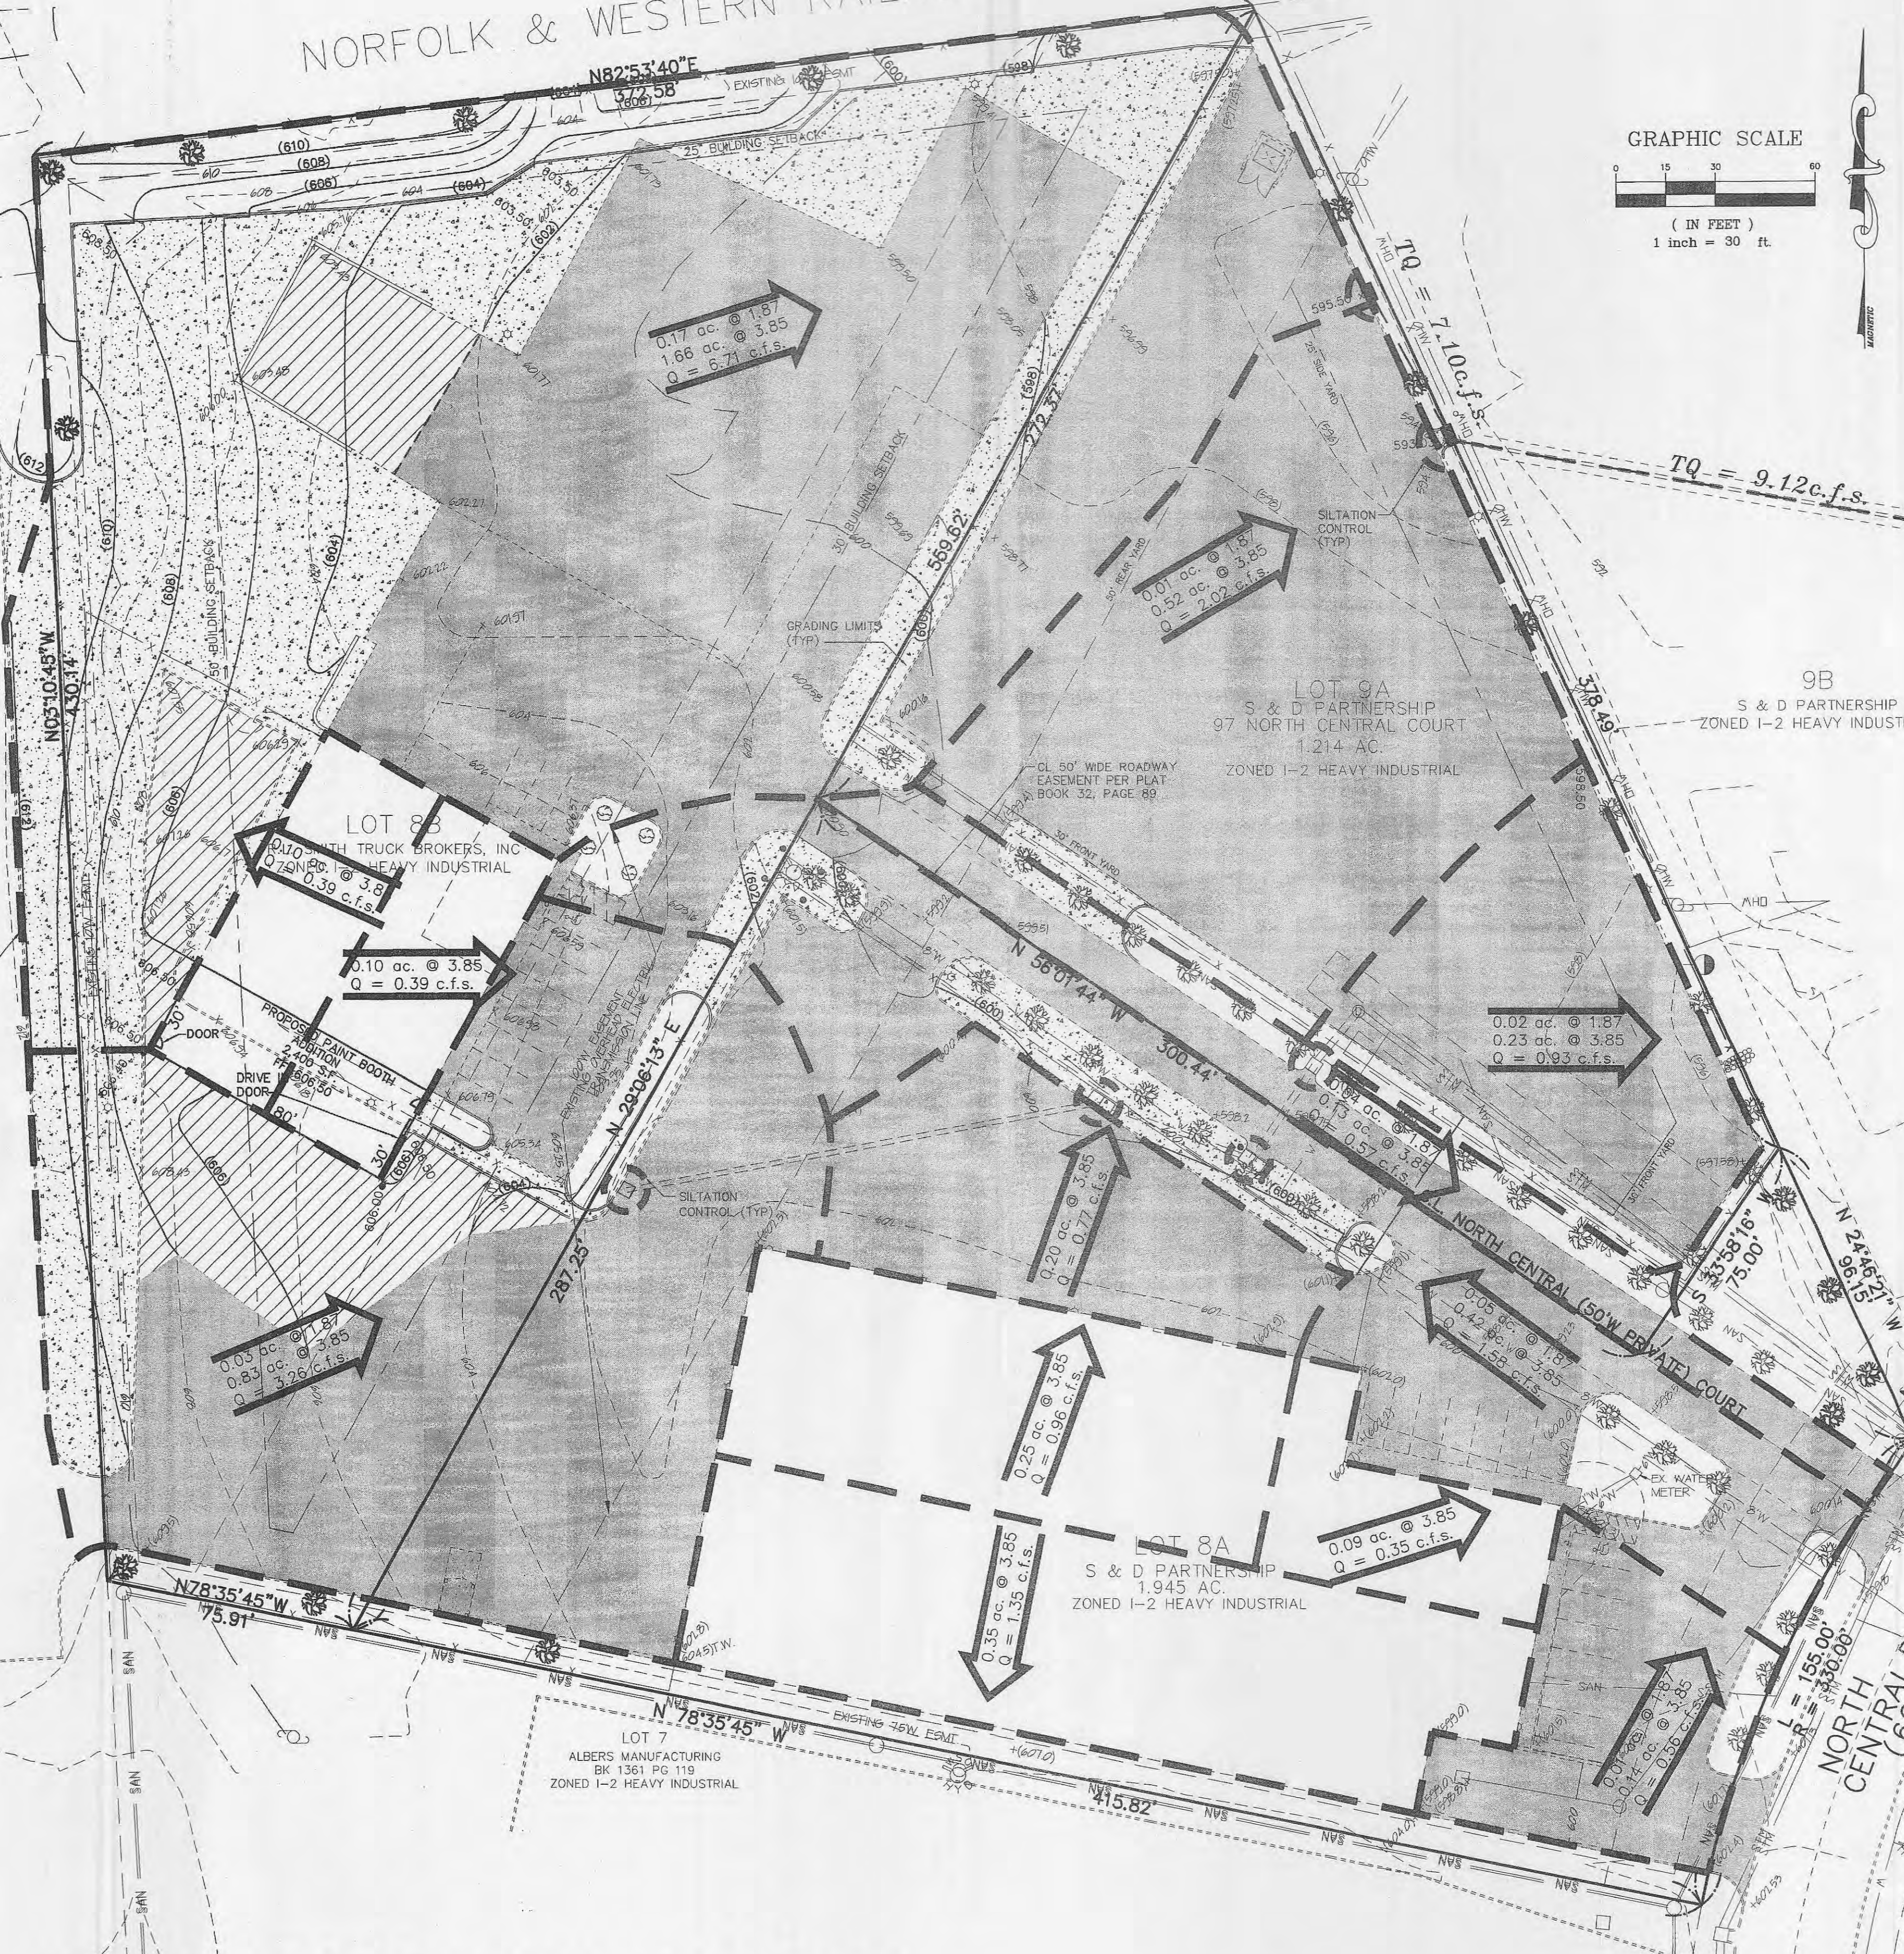

**THIS SHEET FOR DRAINAGE PUPOSES ONLY.
NOT TO BE USED AS CONSTRUCTION PLANS**

UNDERGROUND UTILITIES HAVE BEEN PLOTTED FROM AVAILABLE INFORMATION AND THEREFORE THEIR LOCATIONS SHALL BE CONSIDERED APPROXIMATE ONLY. THE VERIFICATION OF THE LOCATION OF ALL UNDERGROUND UTILITIES, EITHER SHOWN OR NOT SHOWN ON THESE PLANS SHALL BE THE RESPONSIBILITY OF THE CONTRACTOR, AND SHALL BE LOCATED PRIOR TO ANY GRADING OR CONSTRUCTION OF THE IMPROVEMENTS.

E:\DWG\6000PLUS\6486b-adr\an.steel\Construction\6486Bcon.dwg, DRAINAGE(4), 9/13/2005 3:17:04 PM, STA 47, DRB