



NOTE: THIS SHEET IS FOR THE CALCULATIONS OF DRAINAGE AREAS AND IS NOT TO BE USED FOR CONSTRUCTION PUPOSES.

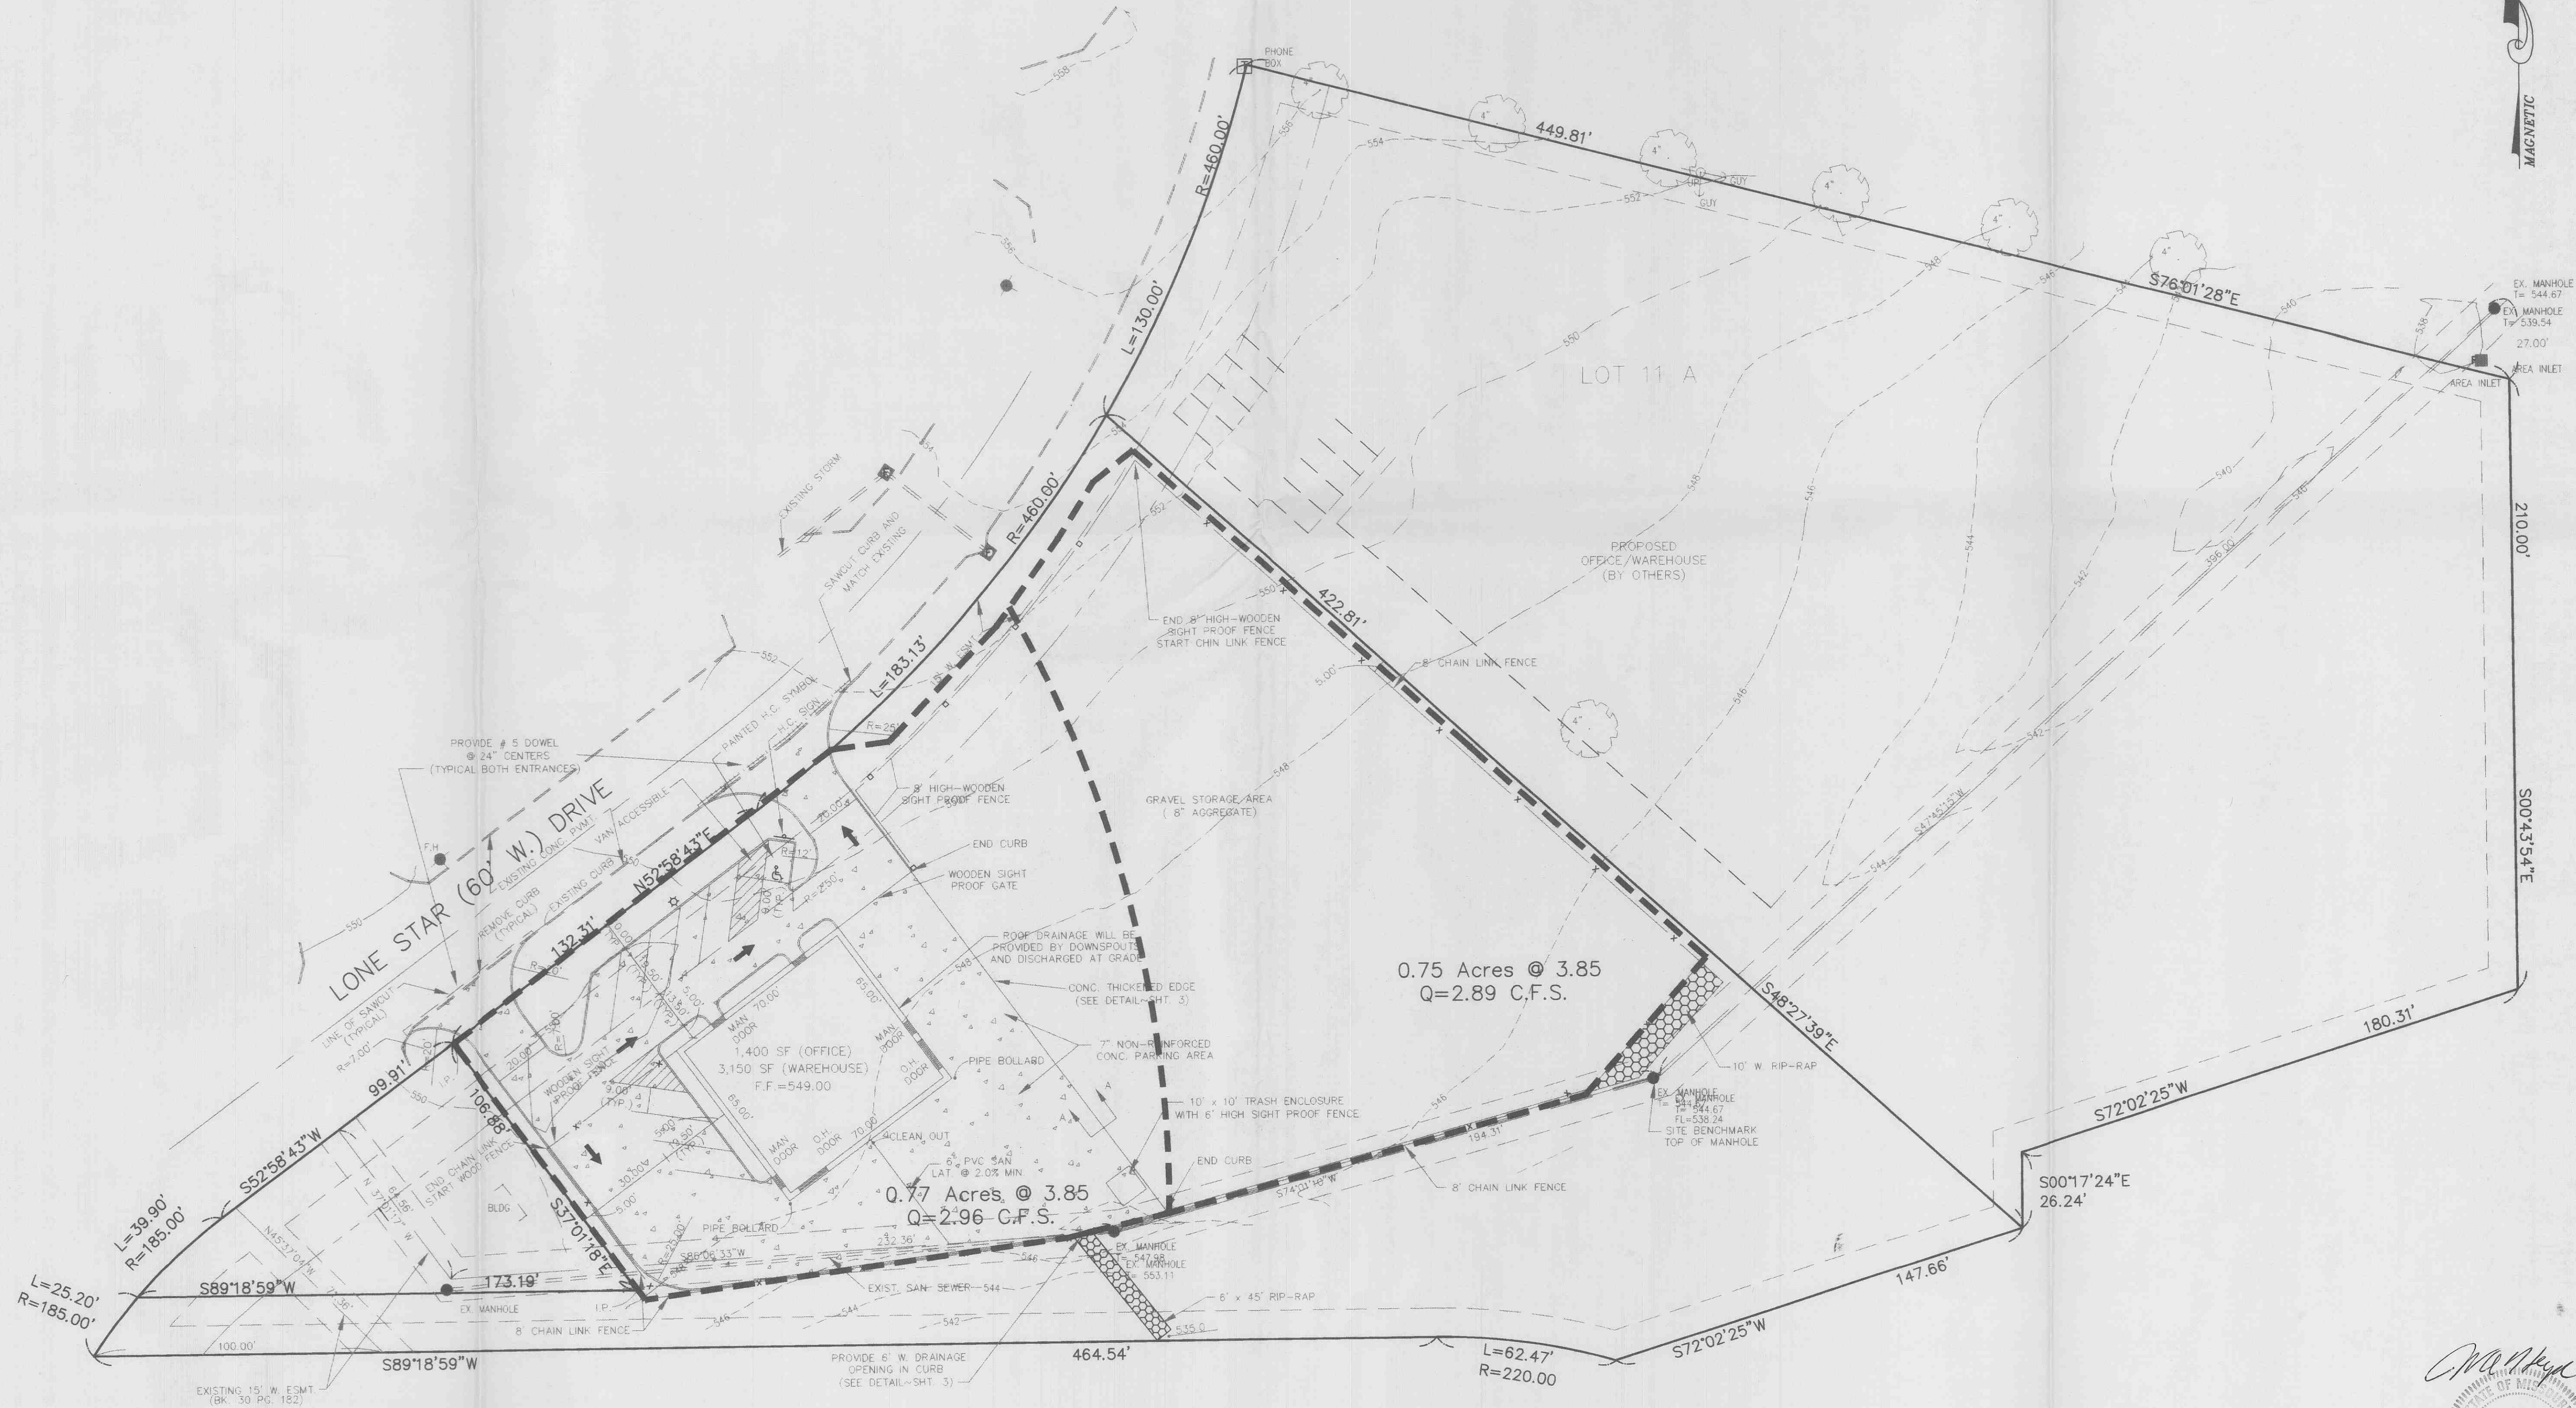

REVISION	
1	04/14/99

D.W.D. DAVIS CONSTRUCTION 12041 AMELING ROAD ST. LOUIS, MISSOURI 63043 (314) 275-7502	
LDC, incorporated PLANNING - SURVEYING - ENGINEERING - CONSTRUCTION MANAGEMENT THREE FLAGS CENTER 1360 SOUTH FIFTH STREET ST. CHARLES, MISSOURI 63301 PH: (314) 946-4058 FAX: (314) 946-4058	
PROJECT: ADVANCED DRAINAGE SYSTEMS, INC. OF FALLON, MISSOURI	
DRAWN BY	END
CHECKED BY	JPT
DATE	03/12/99
JOB NO.	99110
SCALE	1" = 30'
SHEET	4 OF 4

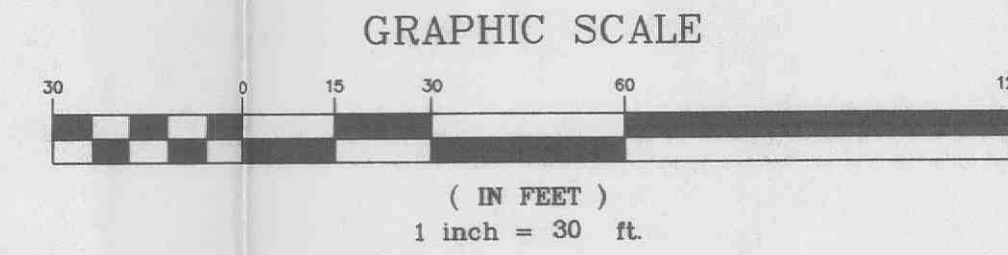