



REVISIONS:
 04-20-10 Bid/Permit Set
 04-27-10 Client Changes
 05-18-10 City Comments
 06-07-10 City Comments
 06-24-10 City Comments

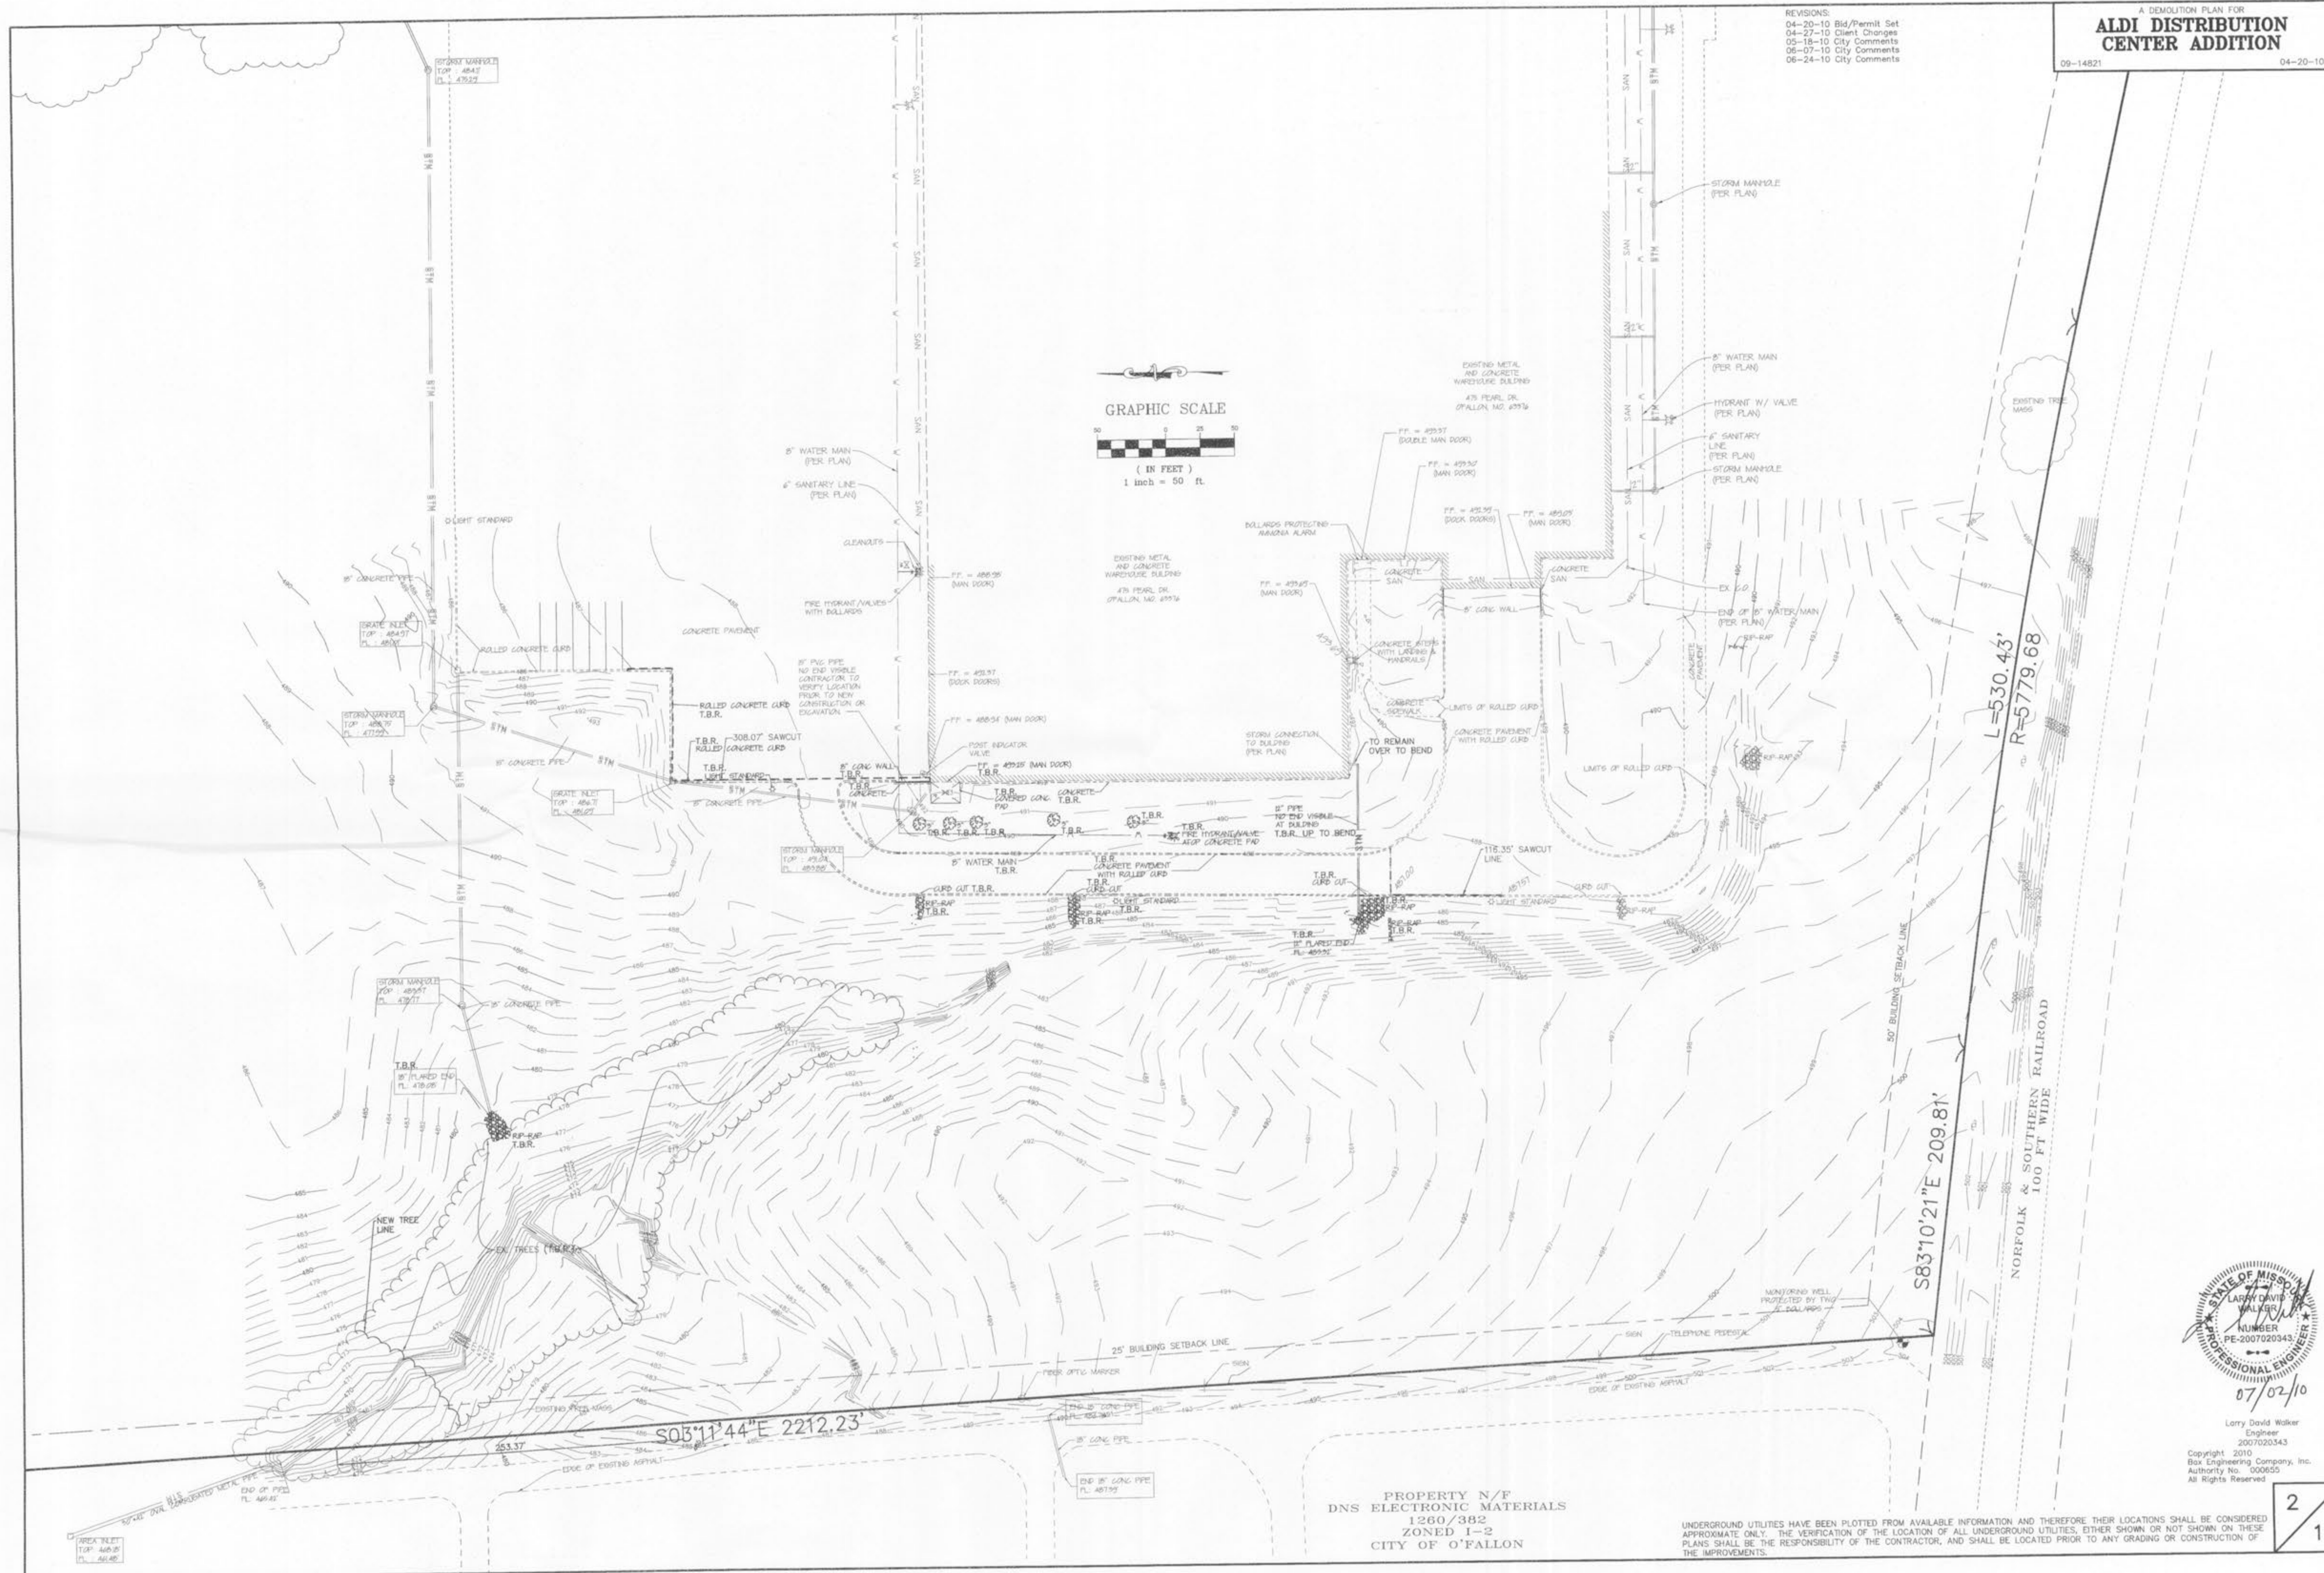

PROPERTY N/F
 DNS ELECTRONIC MATERIALS
 1260/382
 ZONED 1-2
 CITY OF O'FALLON

UNDERGROUND UTILITIES HAVE BEEN PLOTTED FROM AVAILABLE INFORMATION AND THEREFORE THEIR LOCATIONS SHALL BE CONSIDERED APPROXIMATE ONLY. THE VERIFICATION OF THE LOCATION OF ALL UNDERGROUND UTILITIES, EITHER SHOWN OR NOT SHOWN ON THESE PLANS SHALL BE THE RESPONSIBILITY OF THE CONTRACTOR, AND SHALL BE LOCATED PRIOR TO ANY GRADING OR CONSTRUCTION OF THE IMPROVEMENTS.

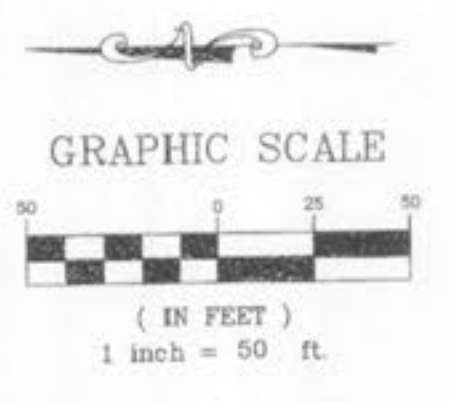

Larry David Walker
 Engineer
 2007020343
 Copyright 2010
 Bax Engineering Company, Inc.
 Authority No. 000655
 All Rights Reserved