



WAREHOUSE STORM SEWER PROFILES
 SCALE: 1" = 50'HORIZ.
 1" = 5'VERT.

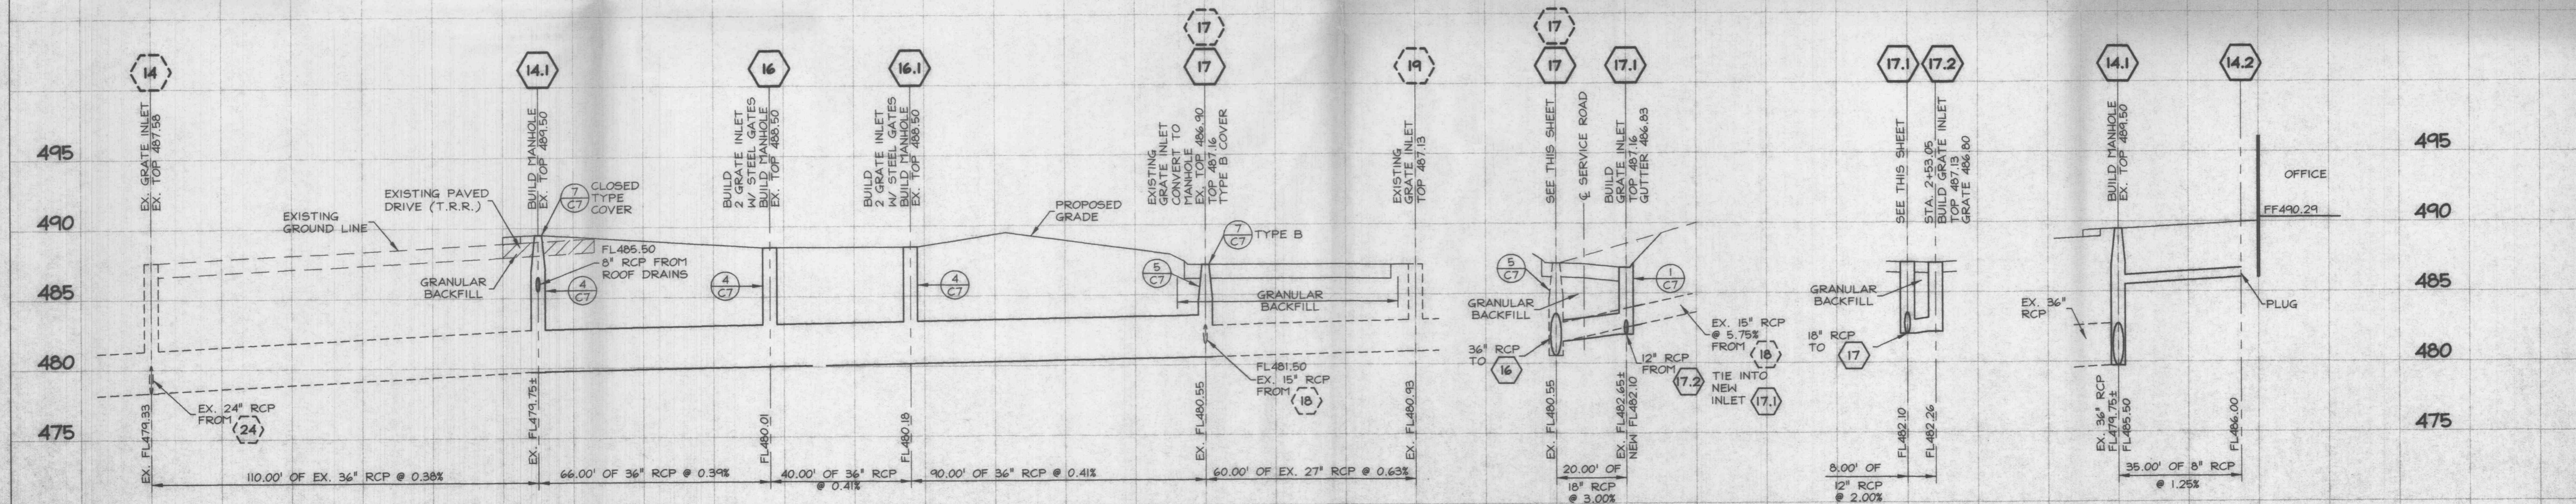

OFFICE STORM SEWER PROFILES
 SCALE: 1" = 20'HORIZ.
 1" = 5'VERT.

* IF ANY DOCUMENTS PREPARED BY BERUTTI & ASSOC., INC. ARE ALTERED IN ANY MANNER BY THE OWNER, ITS AGENTS OR BY ANY THIRD PARTY OR IF CONSTRUCTION IS NOT IN ACCORDANCE WITH UNALTERED DOCUMENTS PREPARED BY BERUTTI & ASSOC., INC. WHEN IT IS UNDERSTOOD THAT BERUTTI & ASSOC., INC. HAS NO LIABILITY, IN WHOLE OR IN PART, RELATED TO THE PROJECT AND THAT THE OWNER INCORPORATES AND HOLD HARMLESS BERUTTI & ASSOC., INC. FOR ANY AND ALL ACTS RELATED TO THE PROJECT!

ENGINEER'S / SURVEYOR'S AUTHENTICATION
 THE RESPONSIBILITY FOR PROFESSIONAL LIABILITY ON THIS PROJECT IS HEREBY ASSIGNED TO THE ENGINEER/SURVEYOR WHOSE SIGNATURE AND DATE HEREUNDER IS ATTACHED. RESPONSIBILITY IS DISCLAIMED FOR ALL OTHER PLANS INVOLVED IN THIS PROJECT AND SPECIALTY EXCLUDES REVISIONS AFTER THIS DATE UNLESS DESIGNATED.

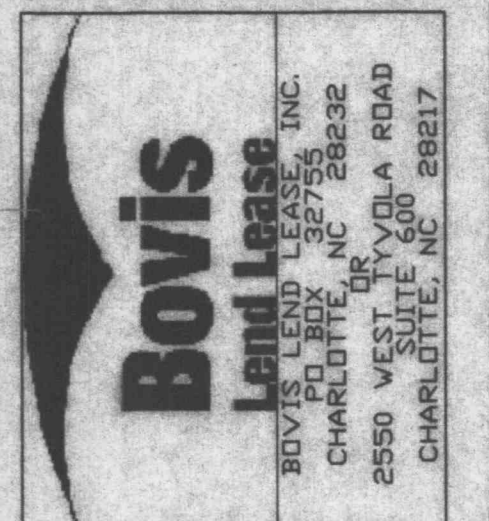

PROJECT NO.	00-225
DESIGN BY	R.J.
DRAWN BY	C.B.
APPROVED BY	R.J.
DATE	6-11-01
NO.	Δ
DATE	
ISSUE	ADD ROCK BLANKET AT STRUCTURE NO. 64 PER CITY COMMENTS 6-4-01

distribution facility expansion
 O'FALLON, MISSOURI

STORM SEWER PROFILES

BERUTTI & ASSOCIATES, INC.
 ENGINEERS / PLANNERS / SURVEYORS