
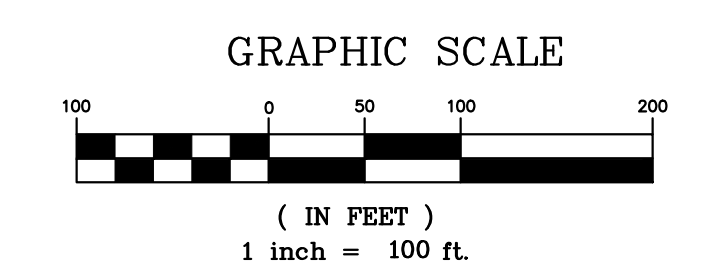
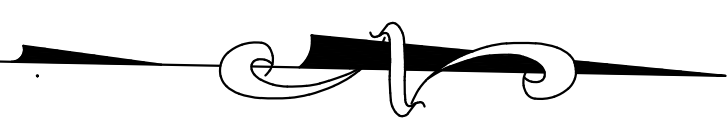


Proj. #	1888.4
No. Description	Date
To City	07-14-23
Per City	08-16-23

OVERALL SITE PLAN

C3

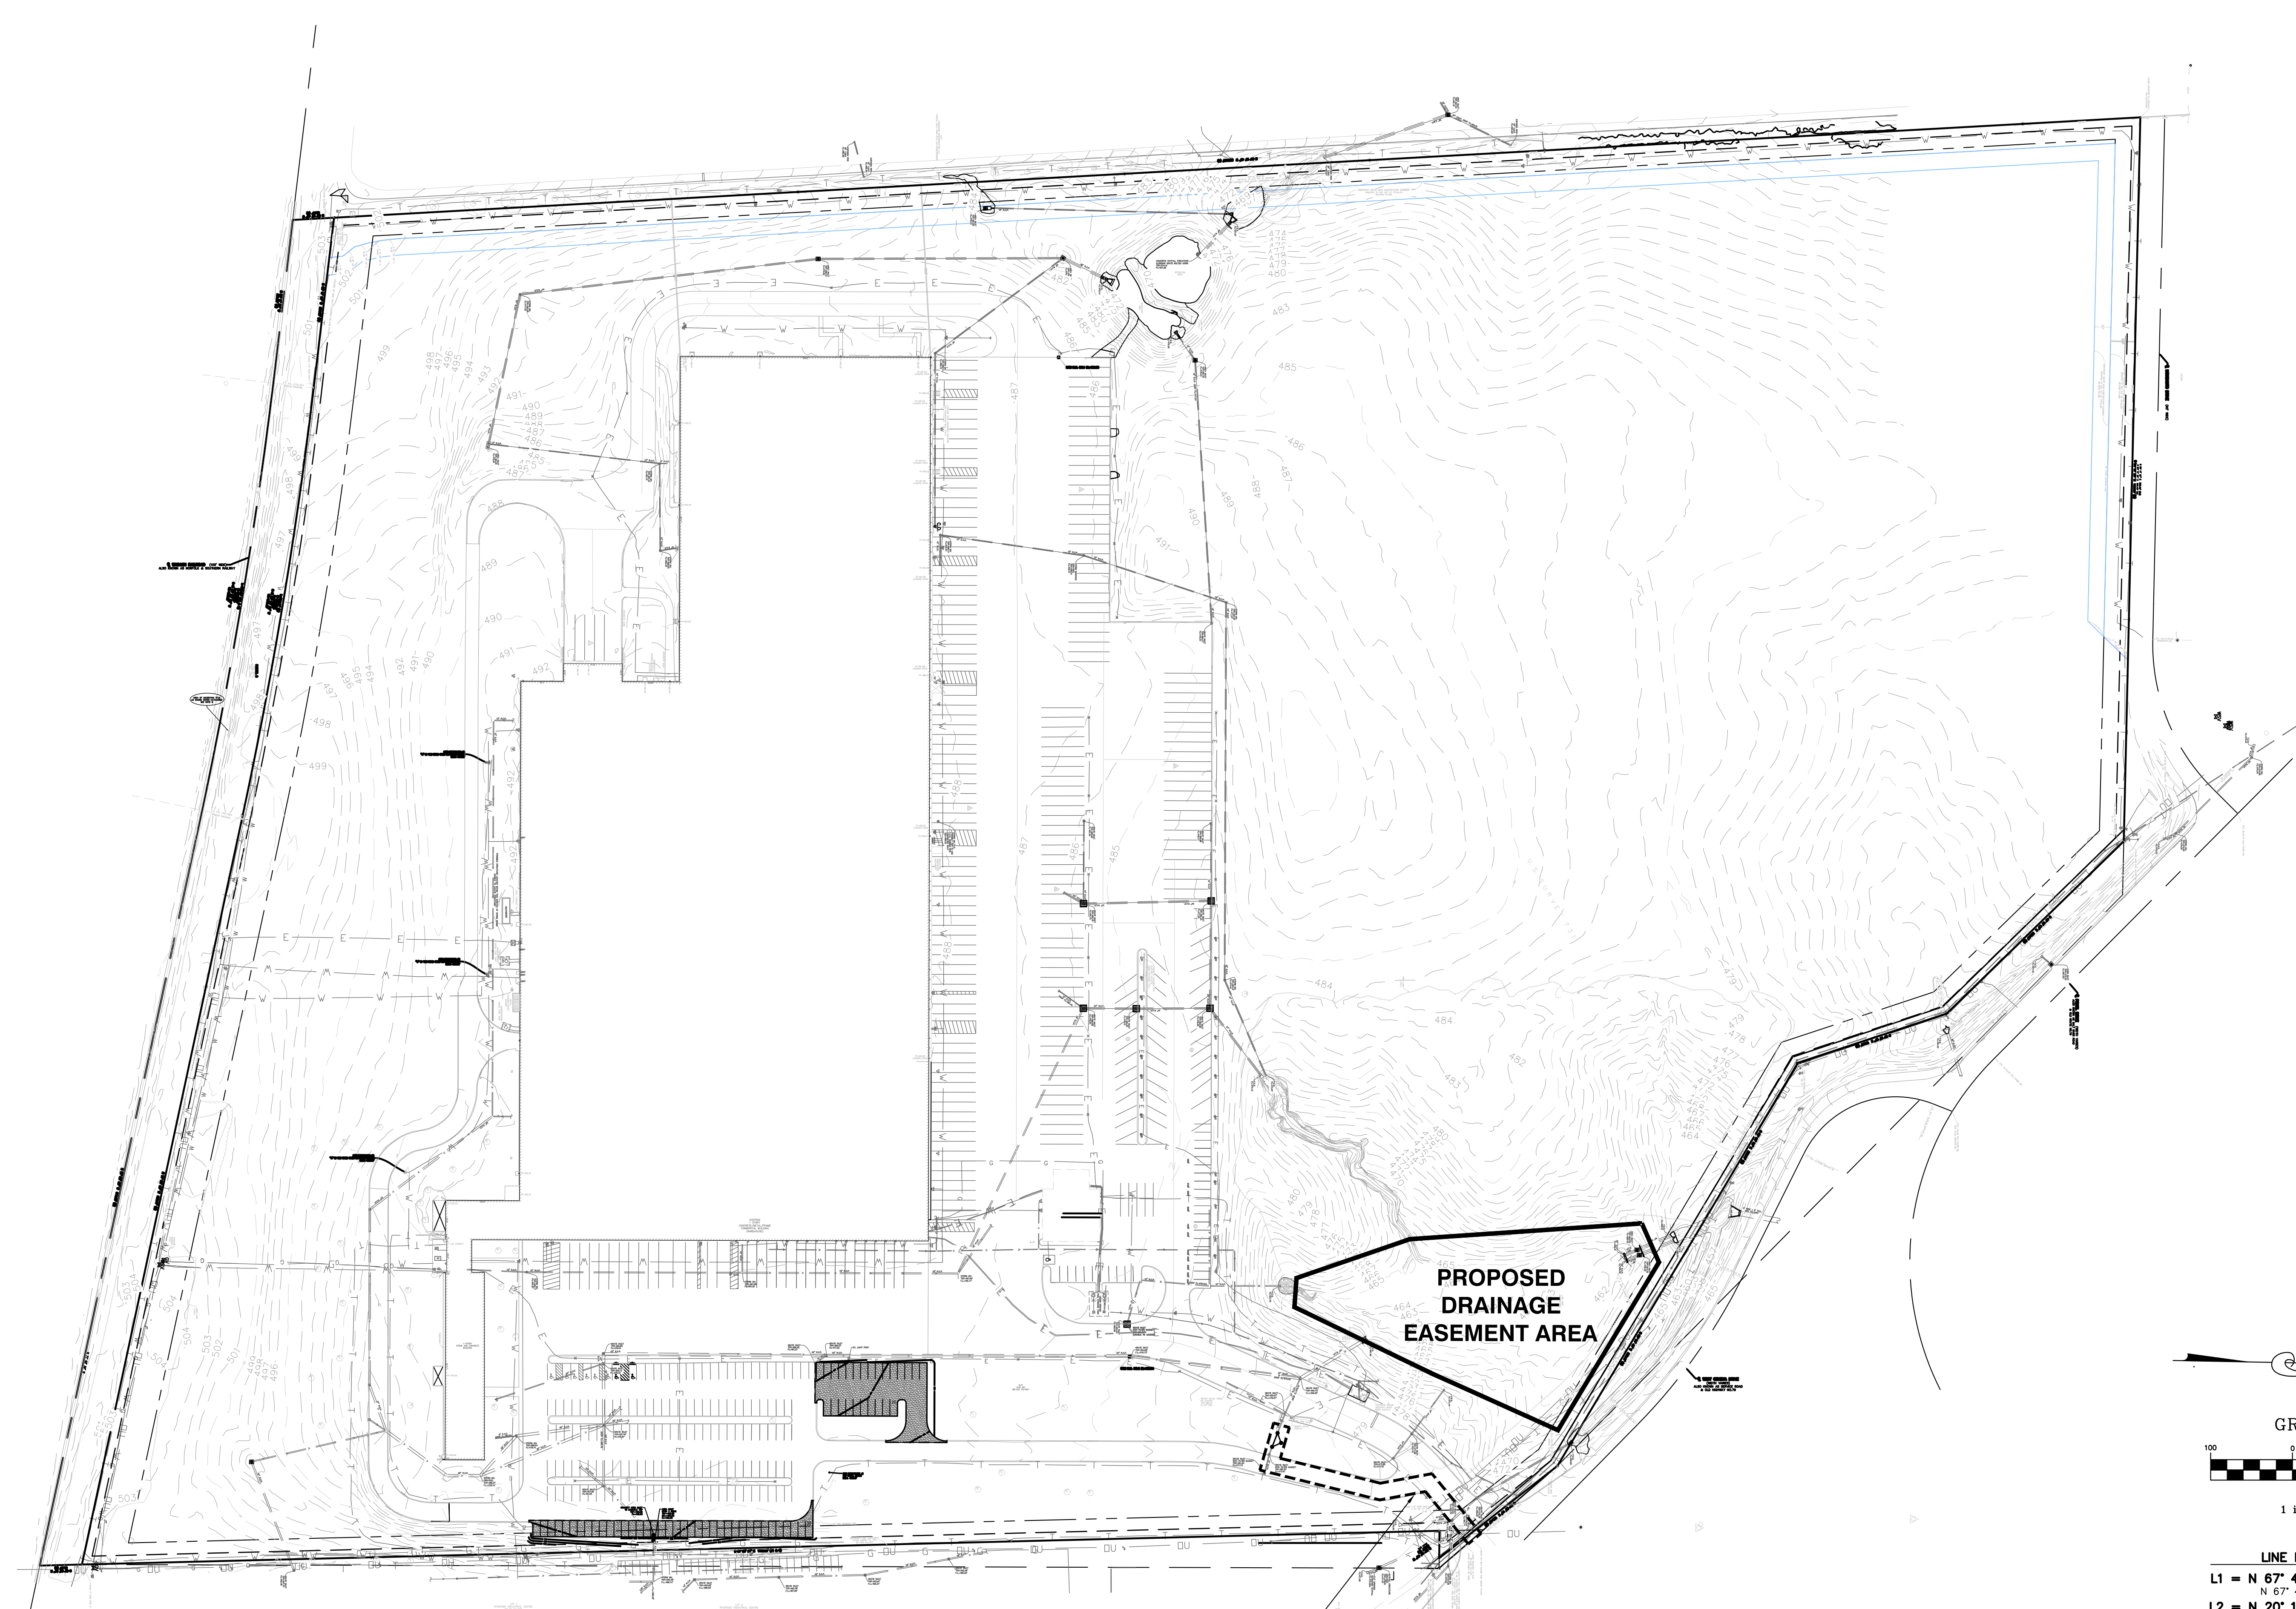

LINE LABEL CHART

L1 = N 67° 43' 30" W 12.38' (S)
 N 67° 49' 13" W 12.38' (R)

L2 = N 20° 13' 21" W 15.42' (S)
 N 20° 19' 04" W 15.42' (R)

CURVE LABEL CHART

C1= C2=
 R=29.50' (R & S) R=336.50' (R & S)
 L=46.34' (R & S) L=26.59' (R & S)

C3= C4=
 R=59.50' (R & S) R=1215.92' (R & S)
 L=32.51' (R & S) L=11.69' (R & S)

**PROPOSED BMP
 EASEMENT AREA**

**PROPOSED
 DRAINAGE
 EASEMENT AREA**