



match line, see below

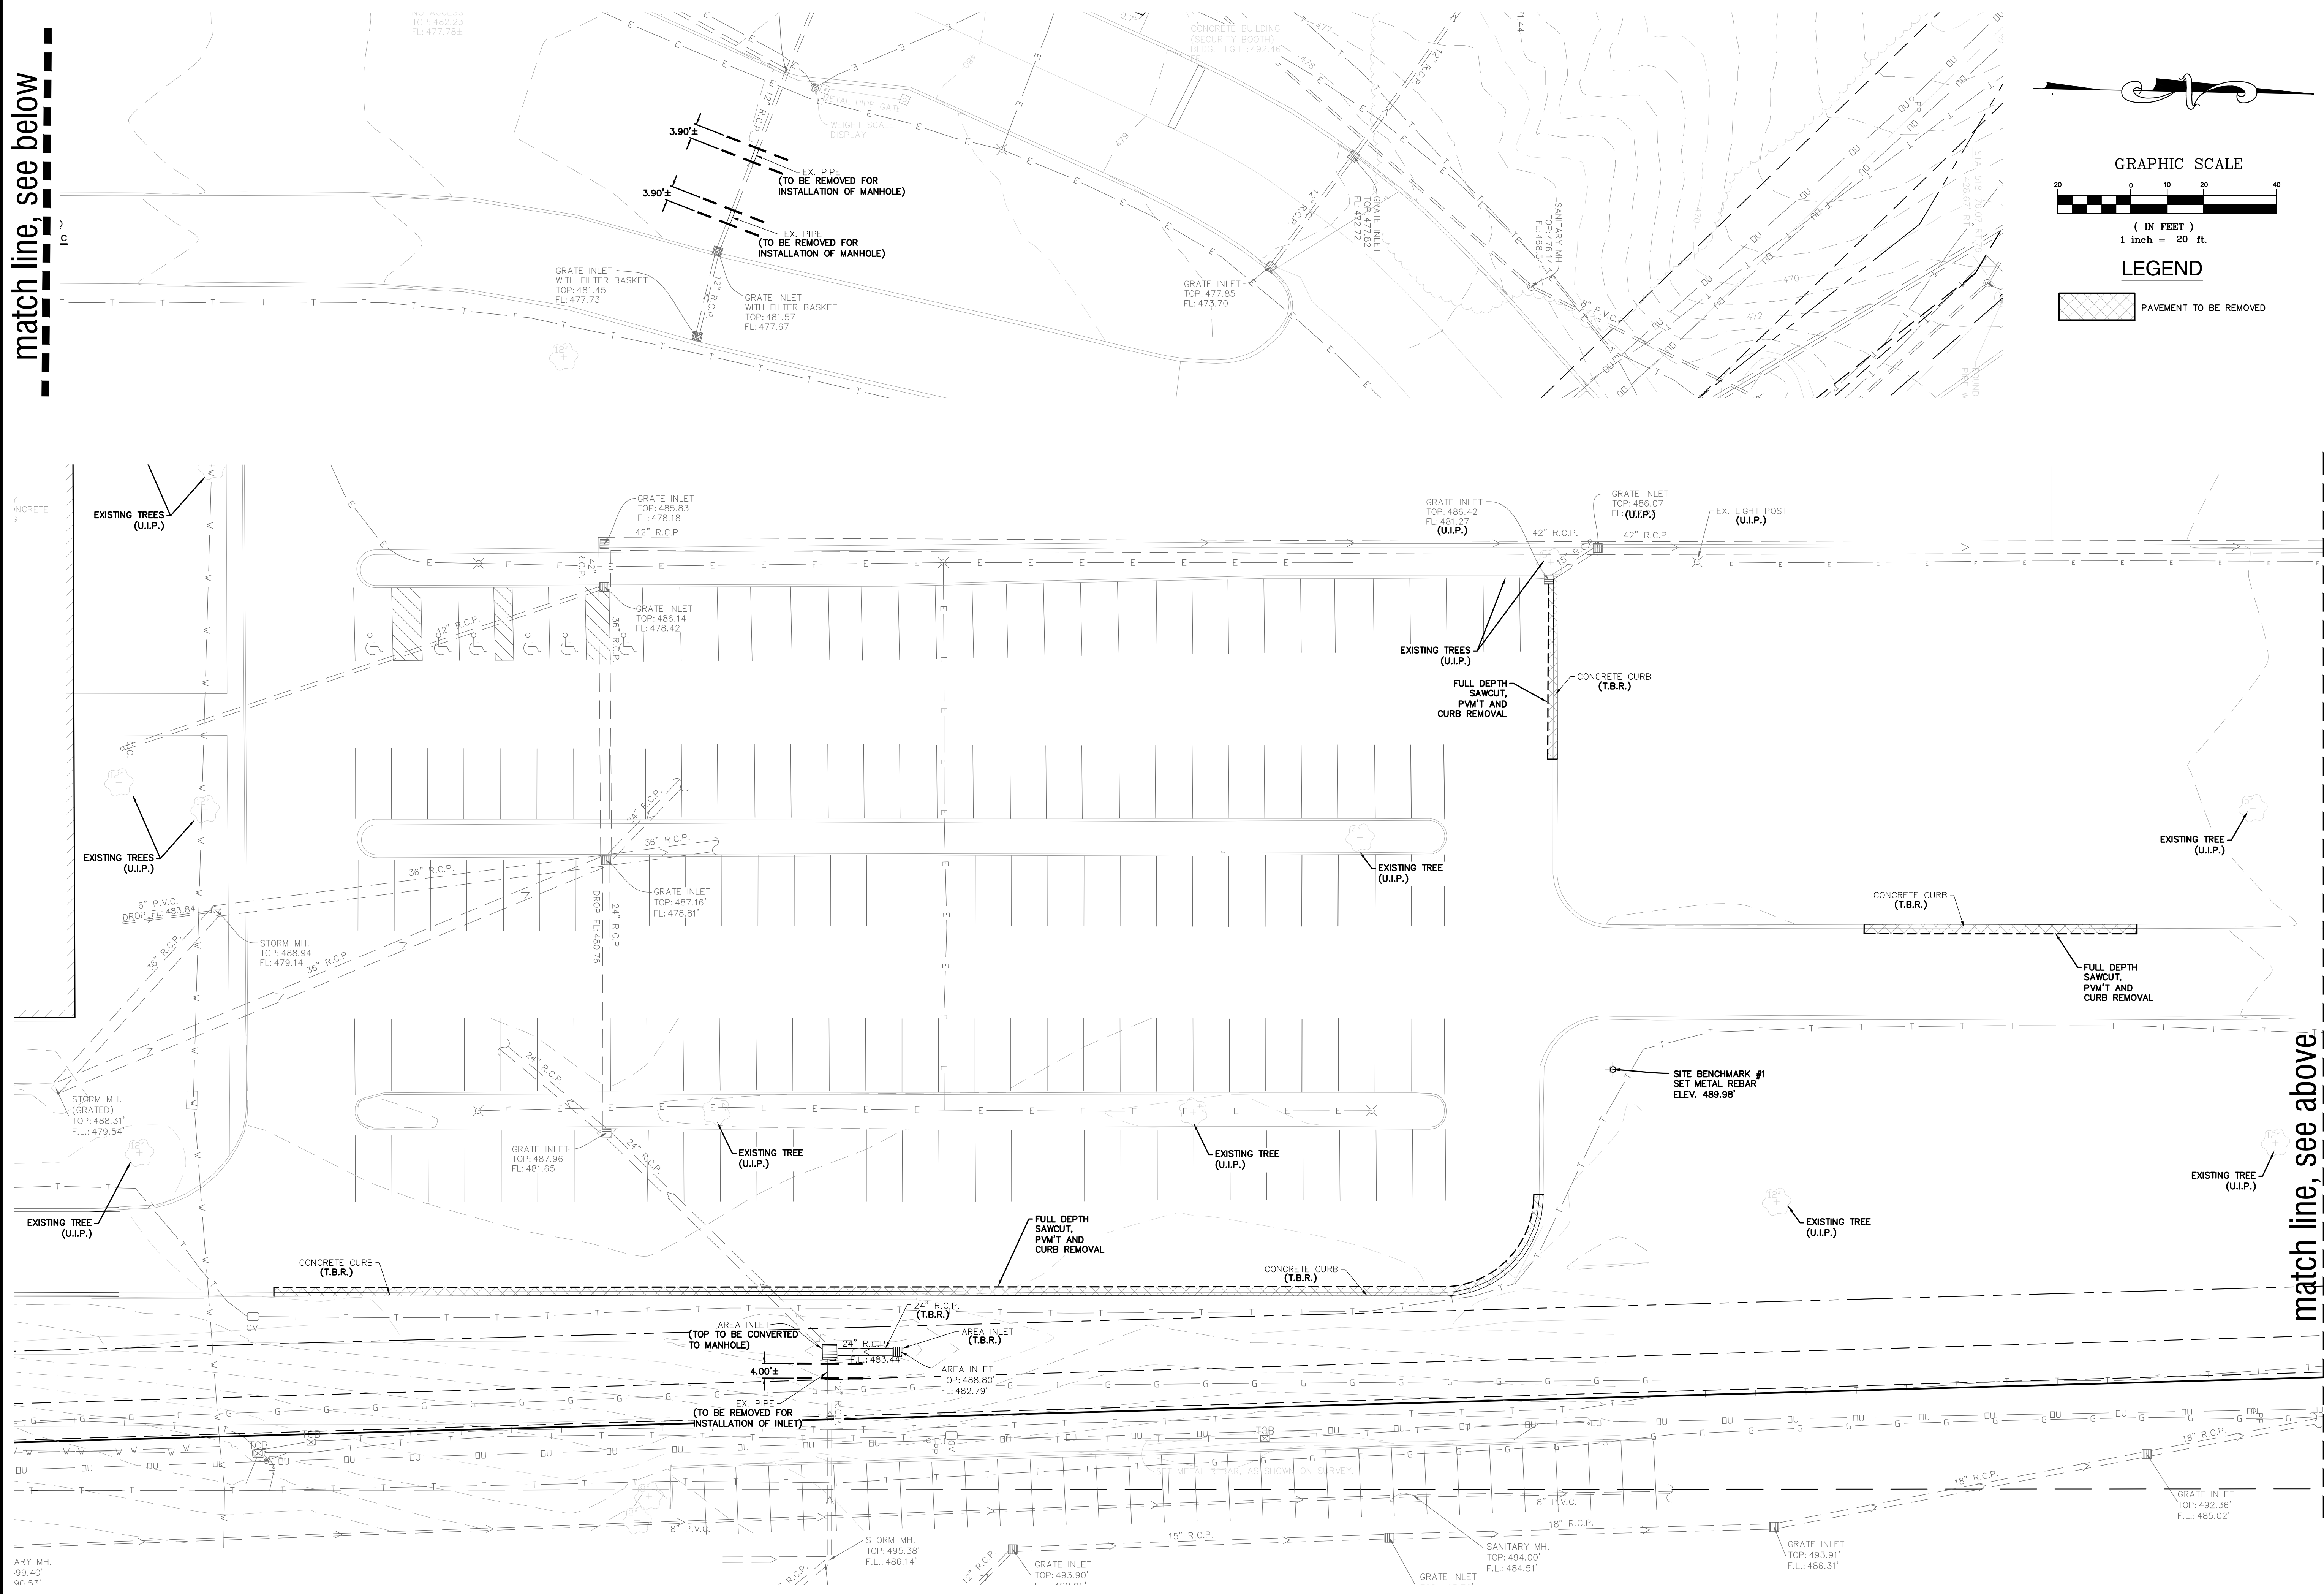

match line, see above

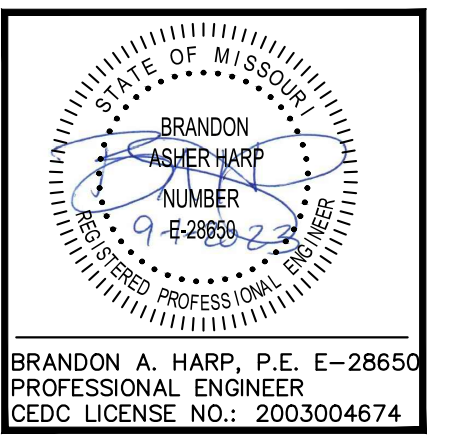

BRANDON A. HARP, P.E. E-28650
 PROFESSIONAL ENGINEER
 CEDC LICENSE NO.: 2003004674


CEDC
 CIVIL ENGINEERING
 DESIGN CONSULTANTS

Site Improvement Plans for
ALDI ~ WAREHOUSE PARKING EXPANSION
 475 Pearl Drive
 O'Fallon, Missouri 63376

Proj. #	1888.4
No. Description	Date
To City	07-14-23
Per City	08-16-23

EXISTING
 CONDITIONS &
 FACILITIES REMOVAL
 PLAN

C4

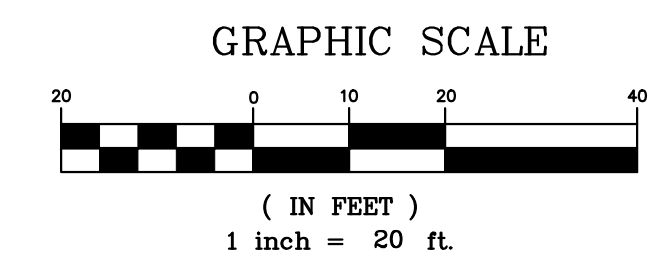

LEGEND
 [Hatched Box] PAVEMENT TO BE REMOVED

ARY MH.
 TOP: 99.40'
 FL: 99.40'

NO. PROPOSED
 TOP: 482.23
 FL: 477.764

CONCRETE BUILDING
 (SECURITY BOOTH)
 BLDG. HEIGHT: 492.46'

SANITARY MH.
 TOP: 476.14'
 FL: 469.93'

GRATE INLET
 TOP: 486.07
 FL: (U.I.P.)

GRATE INLET
 TOP: 486.07
 FL: (U.I.P.)

EX. LIGHT POST
 (U.I.P.)

GRATE INLET
 TOP: 486.42
 FL: 481.27
 (U.I.P.)

GRATE INLET
 TOP: 477.85
 FL: 473.70

GRATE INLET
 TOP: 481.57
 FL: 477.67

GRATE INLET
 WITH FILTER BASKET
 TOP: 481.45
 FL: 477.73

EX. PIPE
 (TO BE REMOVED FOR
 INSTALLATION OF MANHOLE)

EX. PIPE
 (TO BE REMOVED FOR
 INSTALLATION OF MANHOLE)

EXISTING TREE
 (U.I.P.)

EXISTING TREE
 (U.I.P.)

EXISTING TREE
 (U.I.P.)

SITE BENCHMARK #1
 SET METAL REBAR
 ELEV. 489.98'

EXISTING TREE
 (U.I.P.)

EXISTING TREE
 (U.I.P.)

EXISTING TREE
 (U.I.P.)

EXISTING TREES
 (U.I.P.)

EXISTING TREES
 (U.I.P.)

CONCRETE CURB
 (T.B.R.)

CONCRETE CURB
 (T.B.R.)

CONCRETE CURB
 (T.B.R.)

CONCRETE CURB
 (T.B.R.)

FULL DEPTH
 SAWCUT,
 PAV'T AND
 CURB REMOVAL

FULL DEPTH
 SAWCUT,
 PAV'T AND
 CURB REMOVAL

FULL DEPTH
 SAWCUT,
 PAV'T AND
 CURB REMOVAL

AREA INLET
 (TOP TO BE CONVERTED
 TO MANHOLE)

AREA INLET
 (T.B.R.)

EX. PIPE
 (TO BE REMOVED FOR
 INSTALLATION OF INLET)

STORM MH.
 TOP: 495.38'
 FL: 486.14'

GRATE INLET
 TOP: 493.90'
 FL: 488.20'

SANITARY MH.
 TOP: 494.00'
 FL: 484.51'

GRATE INLET
 TOP: 493.91'
 FL: 485.02'

GRATE INLET
 TOP: 492.36'
 FL: 485.02'

METAL REBAR, AS SHOWN ON SURVEY.