
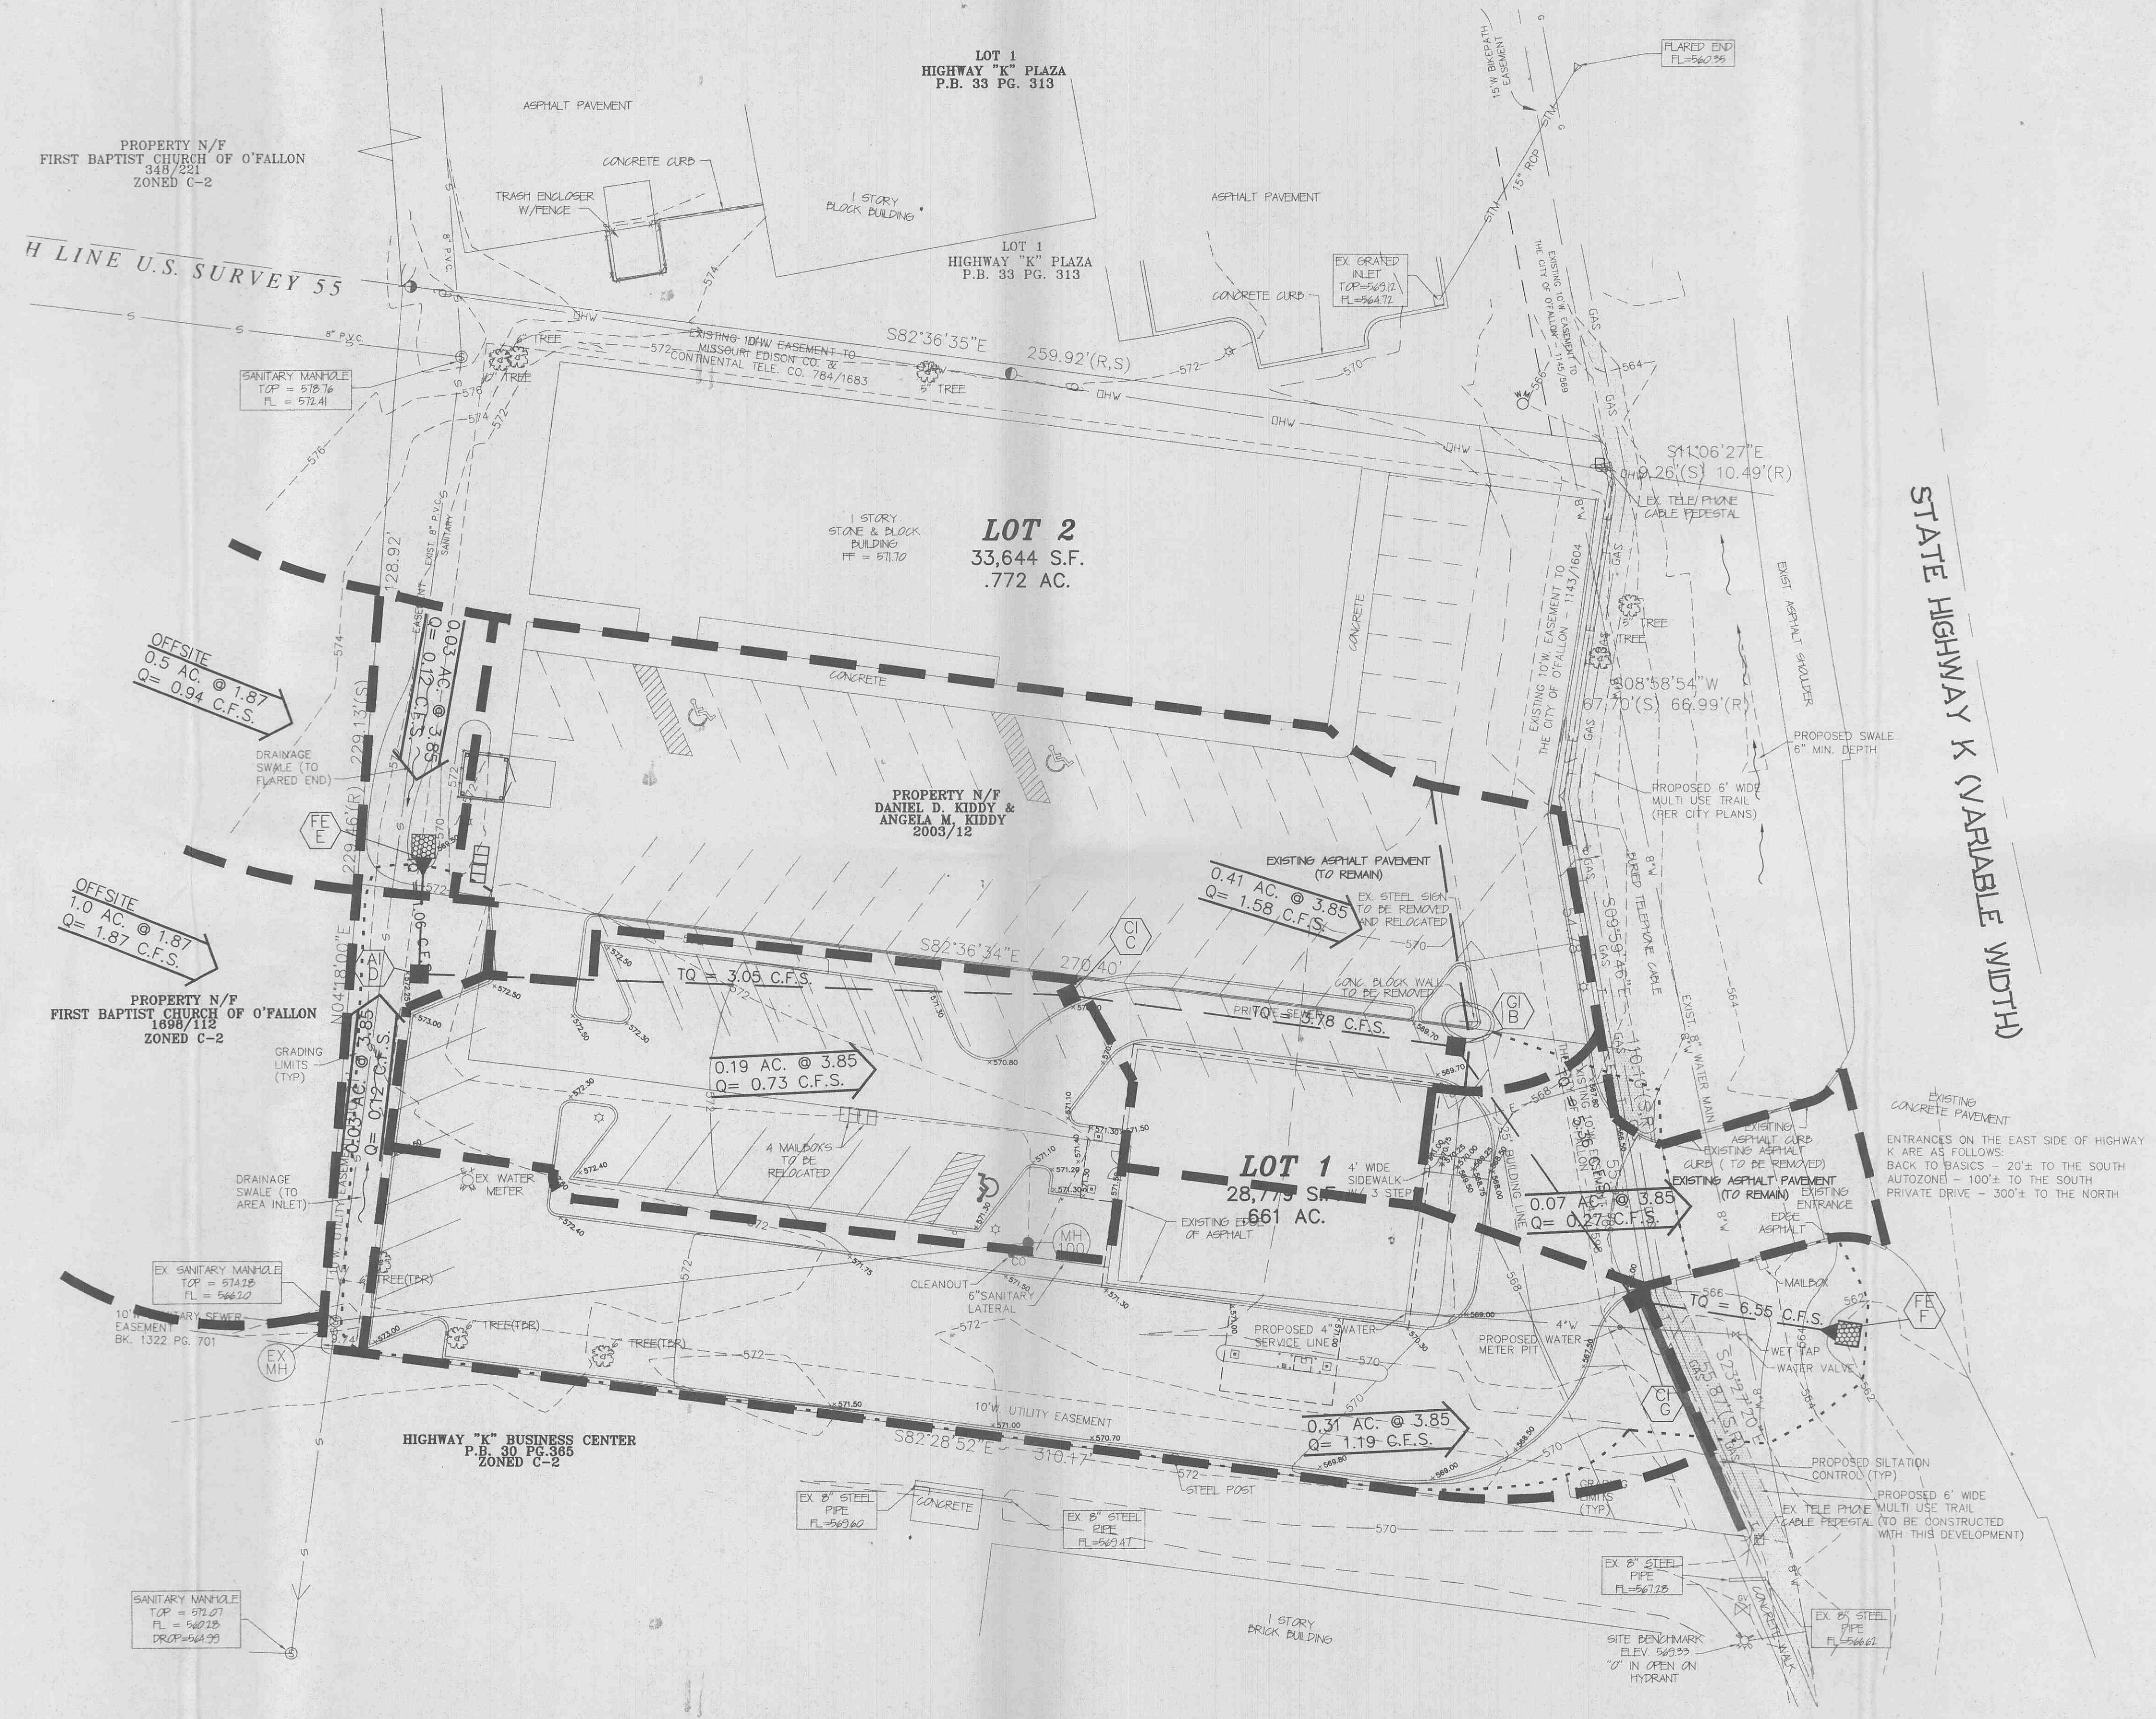


REVISED 04-20-00 CLIENT COMMENTS
 REVISED 05-12-00 CITY COMMENTS
 REVISED 06-14-00 CITY COMMENTS
 REVISED 07-07-00 CITY COMMENTS
 REVISED 08-10-00 CLIENT COMMENTS
 REVISED 09-15-00 CLIENT COMMENTS
 REVISED 09-29-00 CLIENT COMMENTS
 REVISED 10-10-00 CLIENT COMMENTS
 REVISED 10-11-00 CITY COMMENTS

DRAINAGE AREA MAP
ALLIANCE CREDIT UNION
 99-10751A 01-04-00

THIS SHEET IS FOR DRAINAGE AREA PURPOSES ONLY, NOT TO BE USED FOR CONSTRUCTION.

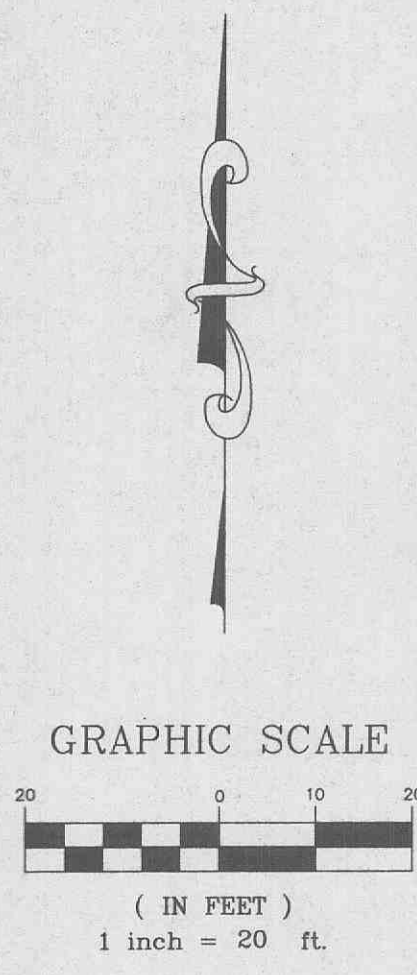

STATE HIGHWAY K (VARIABLE WIDTH)

Underground utilities have been plotted from available information and therefore their locations shall be considered approximate only. The verification of the location of all underground utilities, either shown or not shown on these plans shall be the responsibility of the contractor, and shall be located prior to any grading or construction of the improvements.

E:\ang\105500q\105516-c-credit union\construct\10751a.dwg Wed Oct 11 15:50:49 2000 JML