
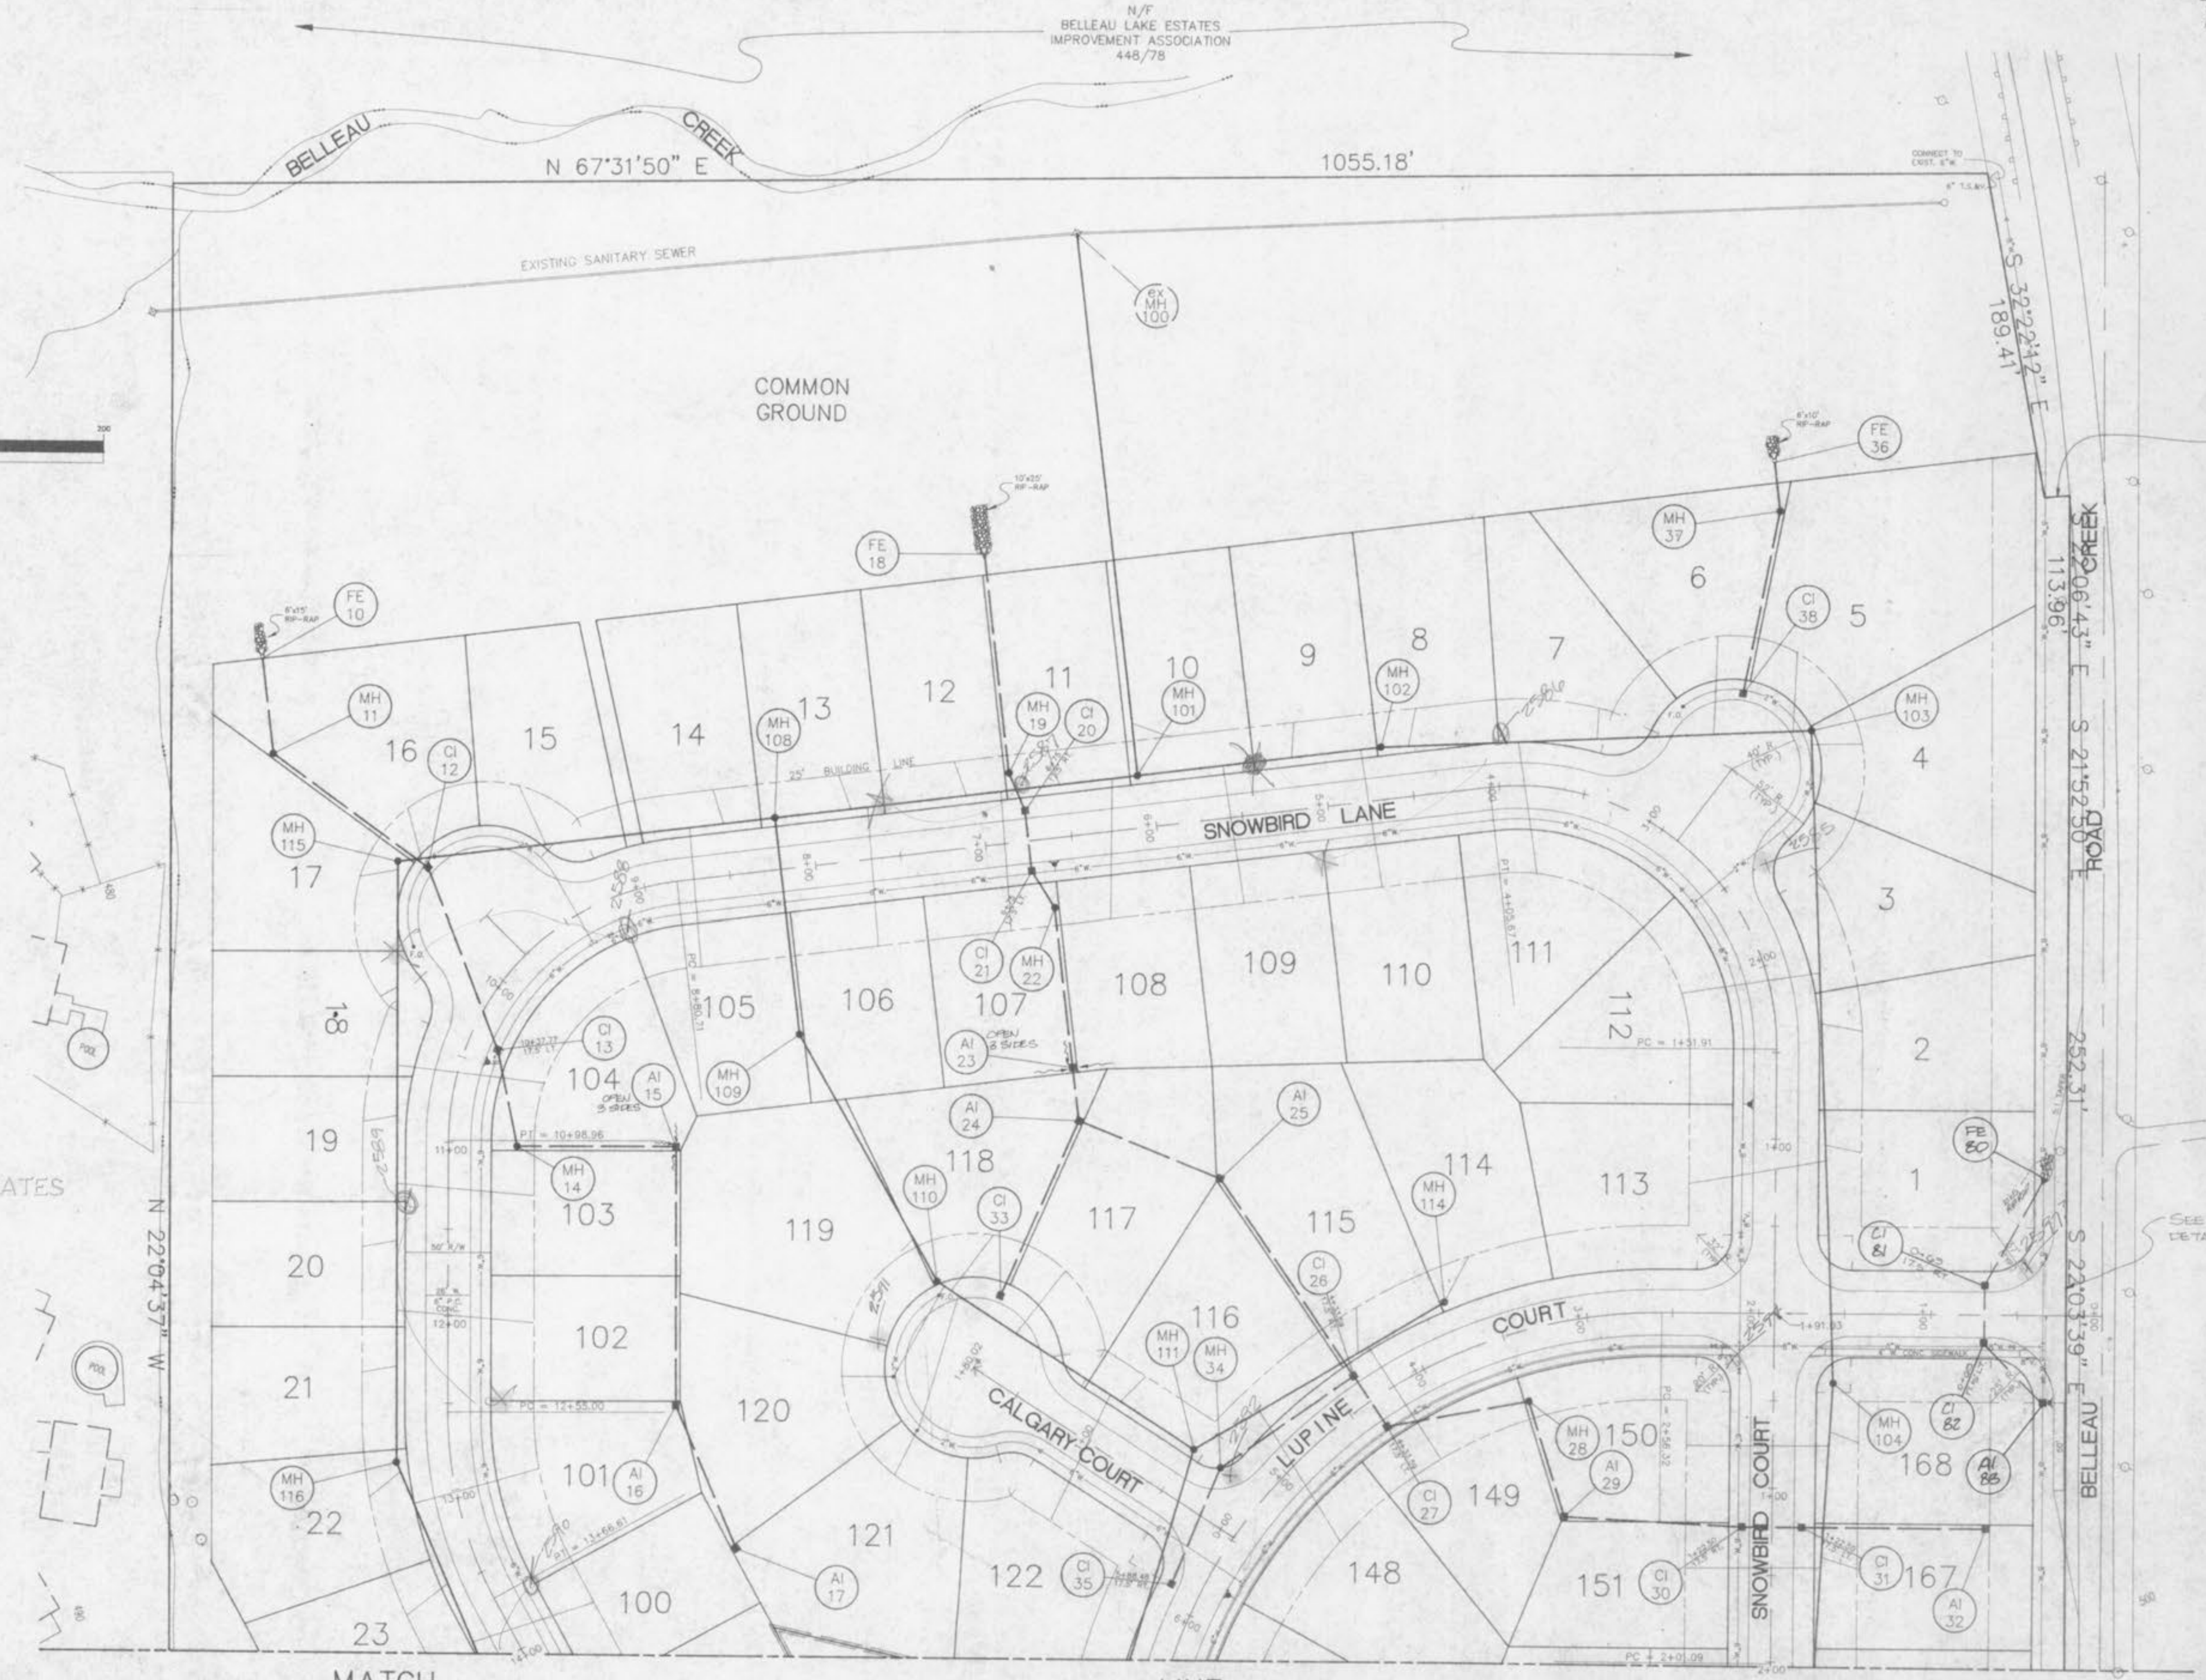


N/F
BELLEAU LAKE ESTATES
IMPROVEMENT ASSOCIATION
448/78

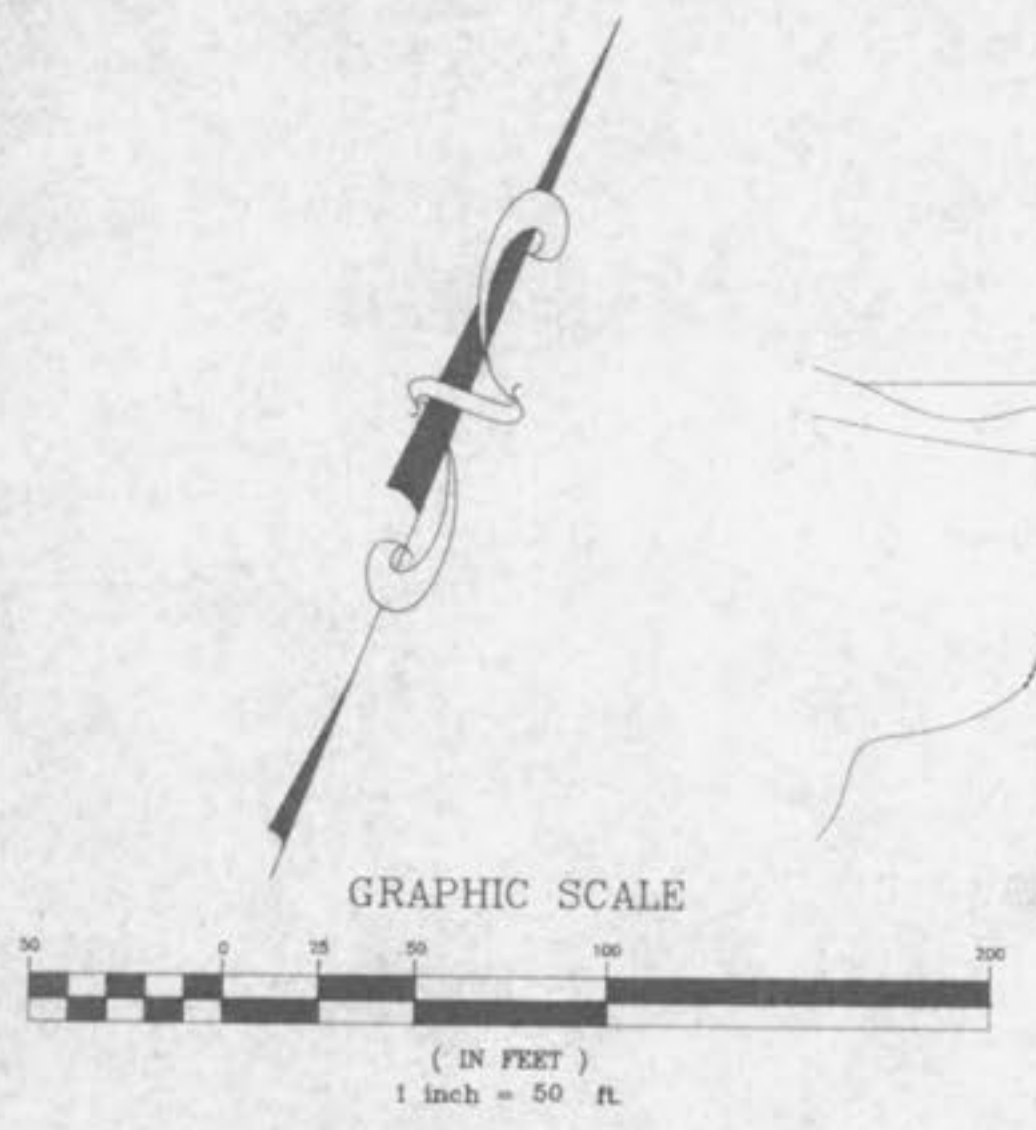

SCHRADER FARM ESTATES
PLAT 2
P.B. 26, PG. 15

SEE ENTRANCE
DETAIL PAGE 10

MATCH LINE SHEET 4

NOTE: ALL AREA INLETS TO BE OPEN
ON FOUR SIDES UNLESS
OTHERWISE NOTED.