



MATCH LINE SHEET 4

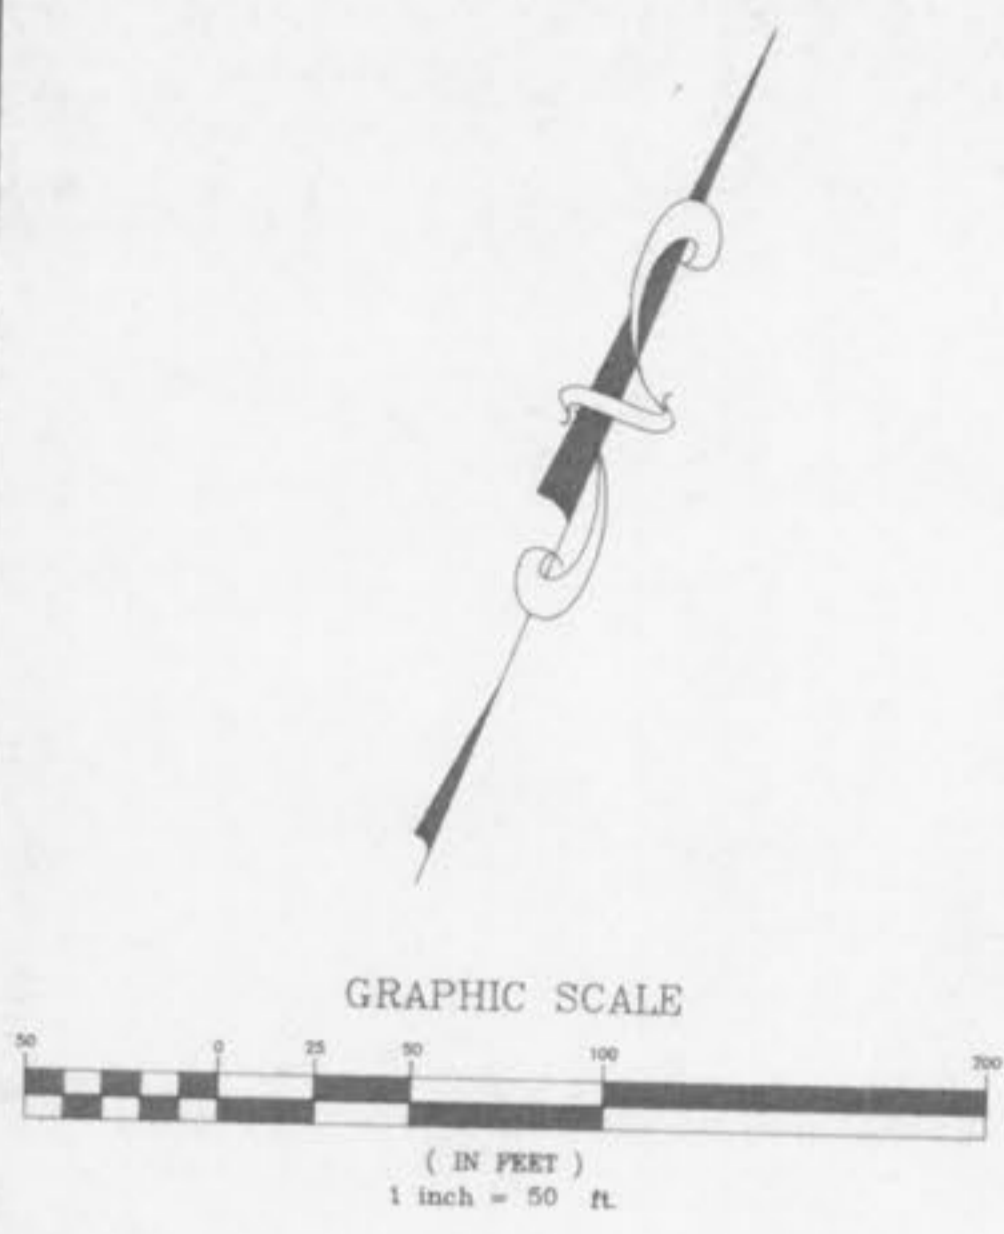

SCHRADER FARM ESTATES
PLAT 1
P.B. 23, PG. 40

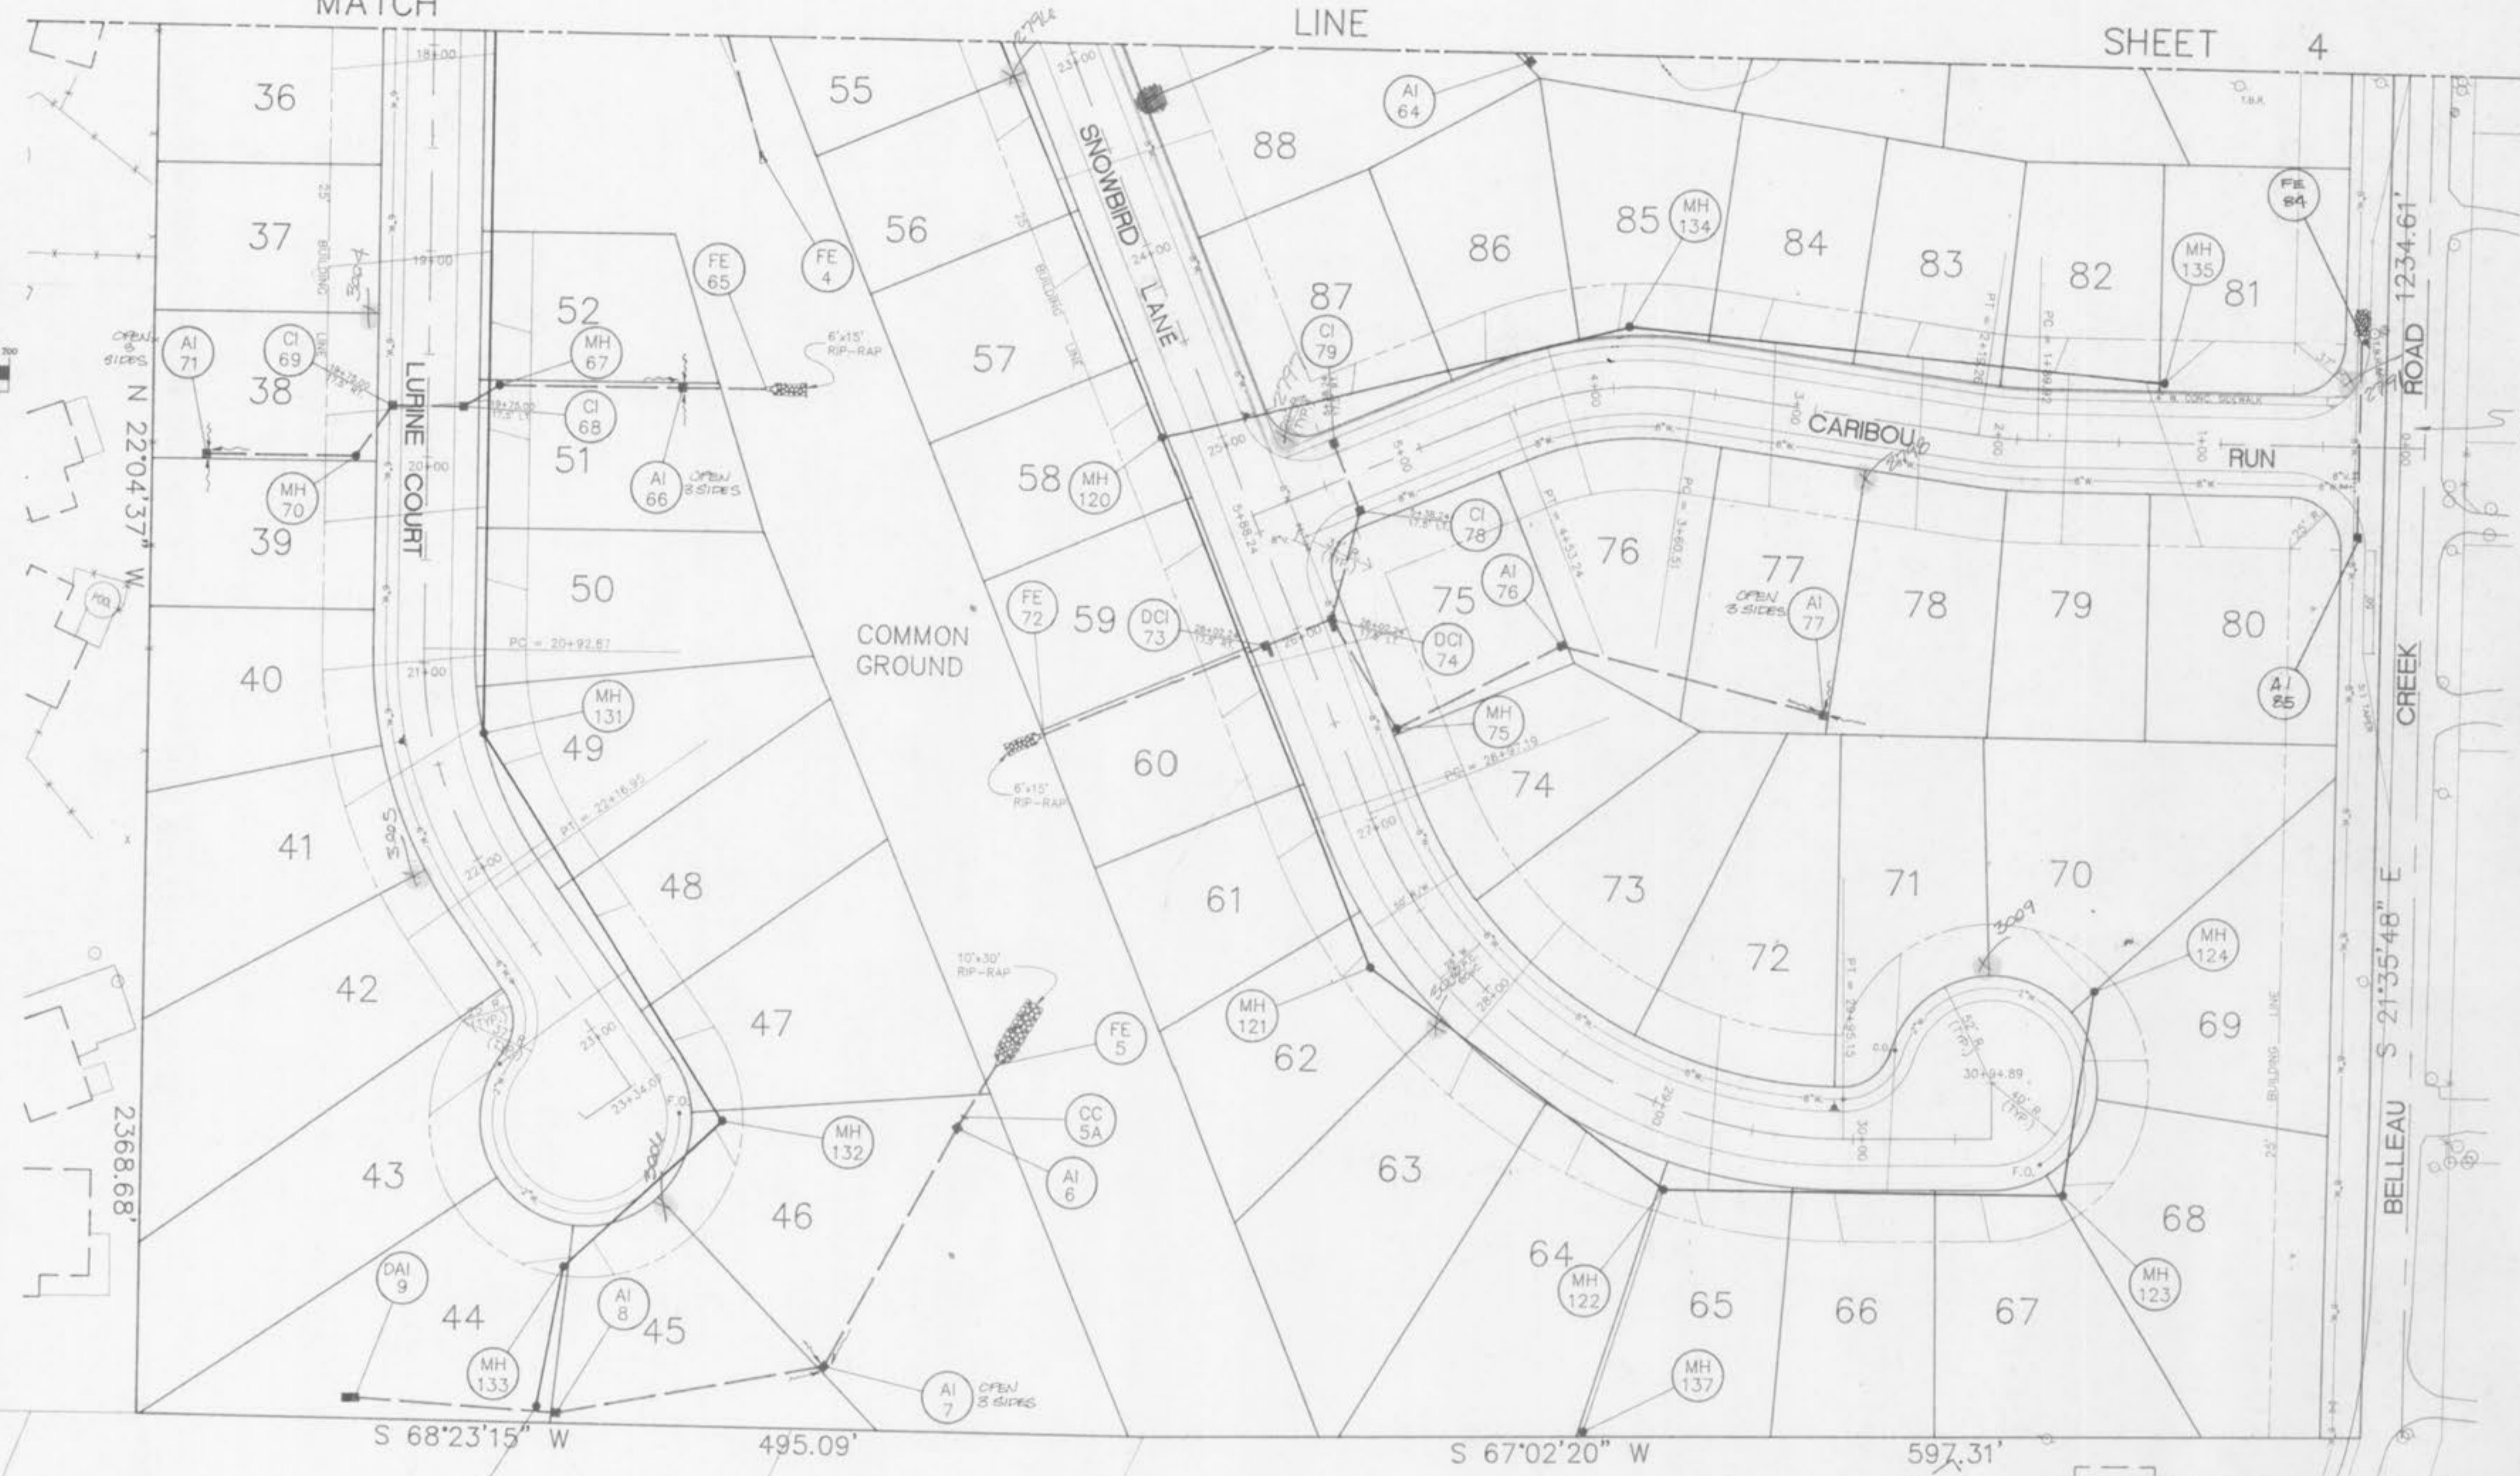

SEE ENTRANCE
DETAIL PAGE 16

RIDGETOP MEADOWS
P.B. 31, PG. 145

N/F
SCHWENDEMANN
278/576

N/F
MILLER
1395/180

N/F
MATTHEWS
380/386

NOTE: ALL AREA INLETS TO BE OPEN
ON FOUR SIDES UNLESS
OTHERWISE NOTED.