


ALPINE RIDGE
GRADING PLAN

APRIL '95 94-155

REV. 1-50-95
REV. 7-21-95
REV. 7/28/95
REV. 8-31-95: Revised Sanitary Reach from
MH 105-MH107; Added
Sanitary Reach MH 105-MH 106A

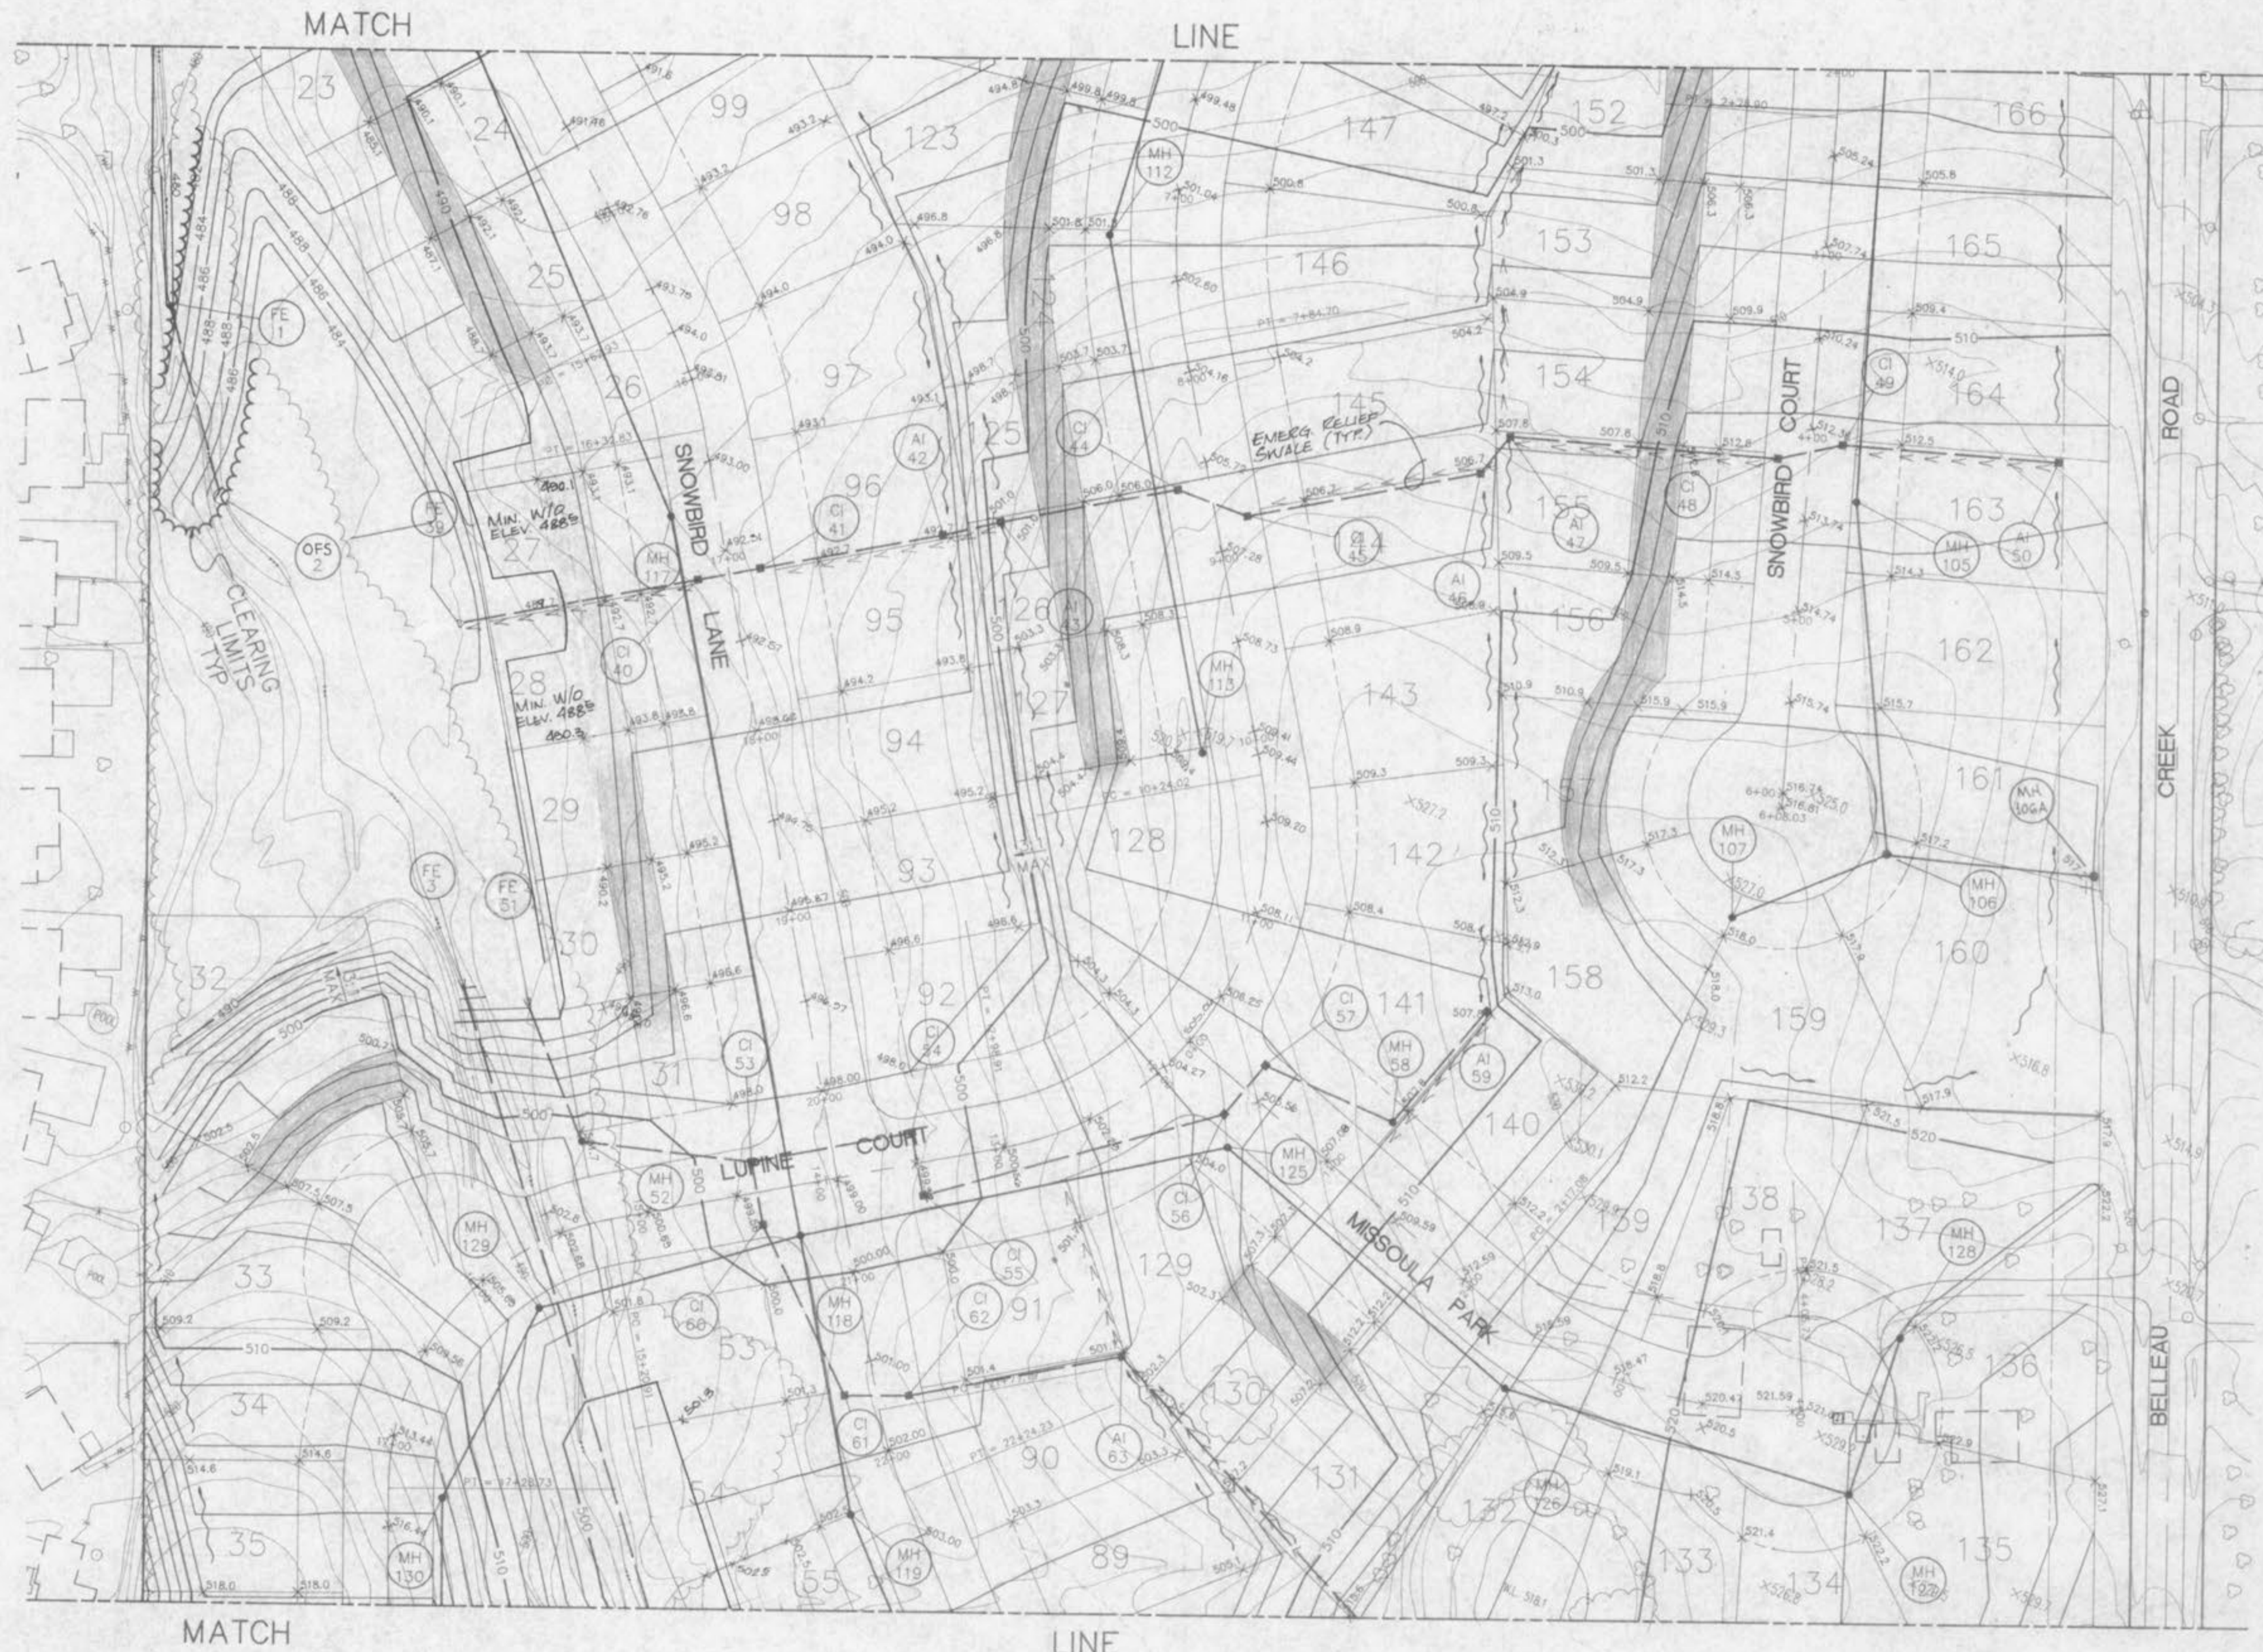

GRAPHIC SCALE

