




MATCH LINE

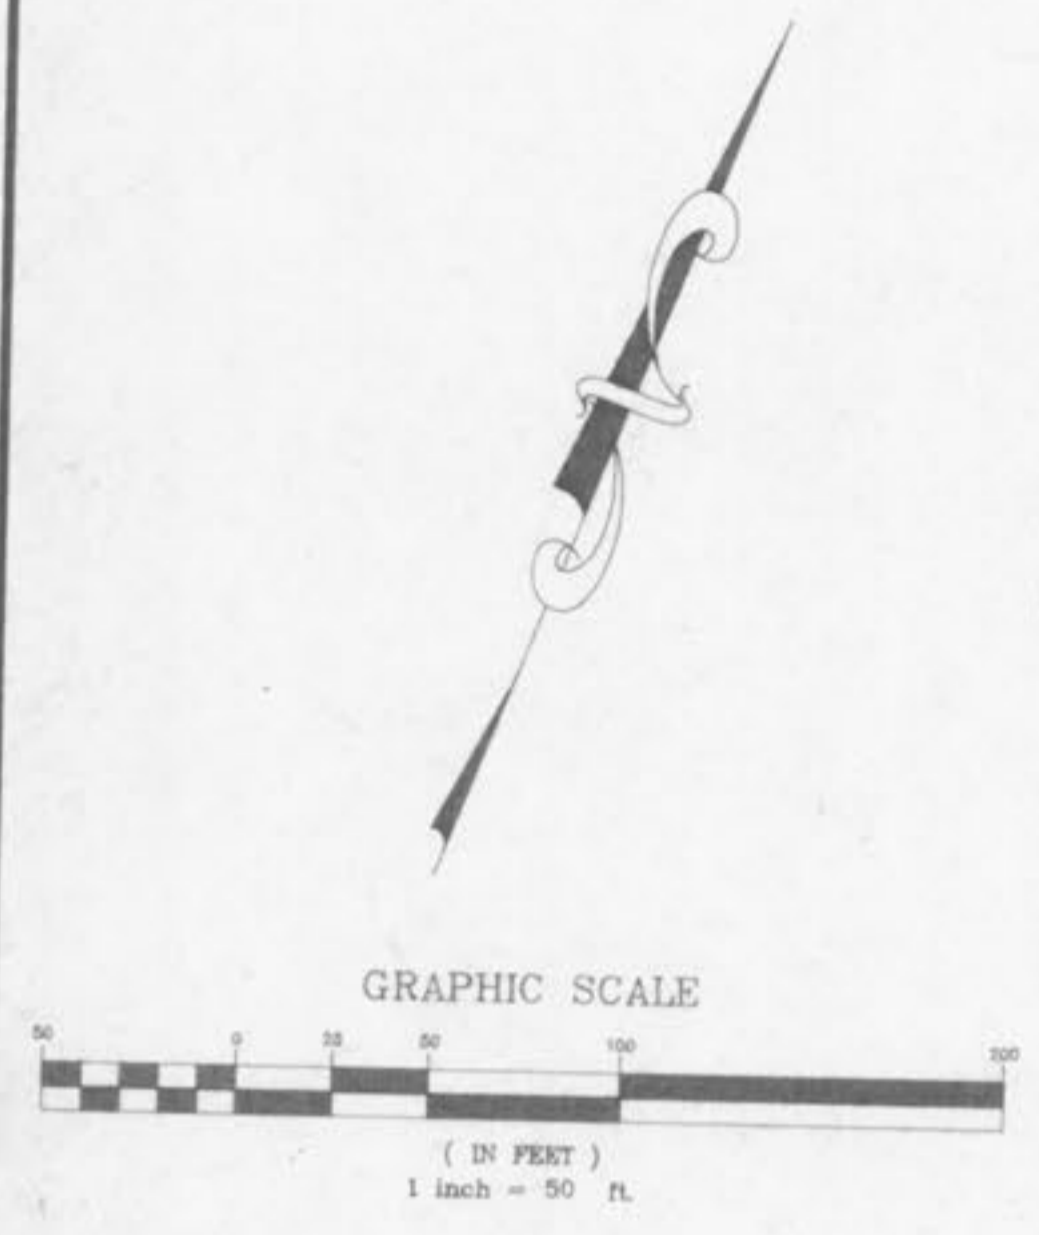

LOT -
 1115 LUPINE CT.
 ALPINE RIDGE
 LOT 42

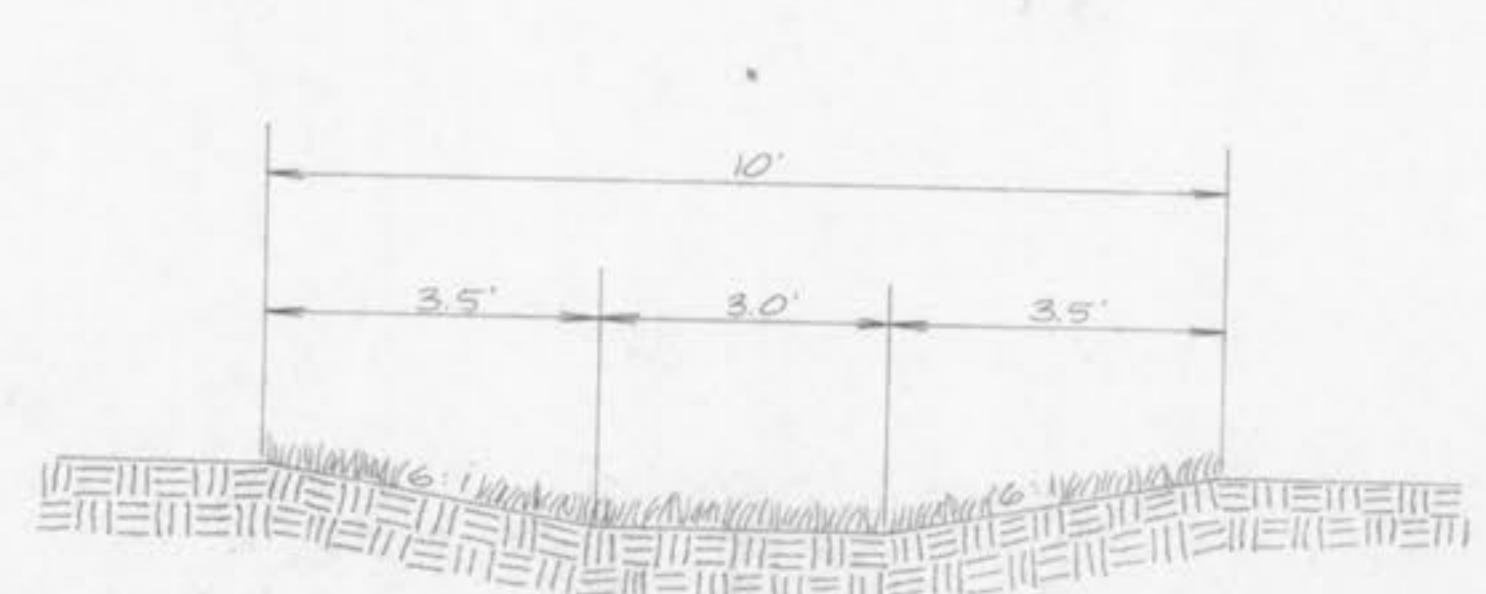

TYPICAL EMERGENCY RELIEF SWALE
 (THRU WALK-OUT TERRACE)
 CHANNEL WIDTH 3'-0"

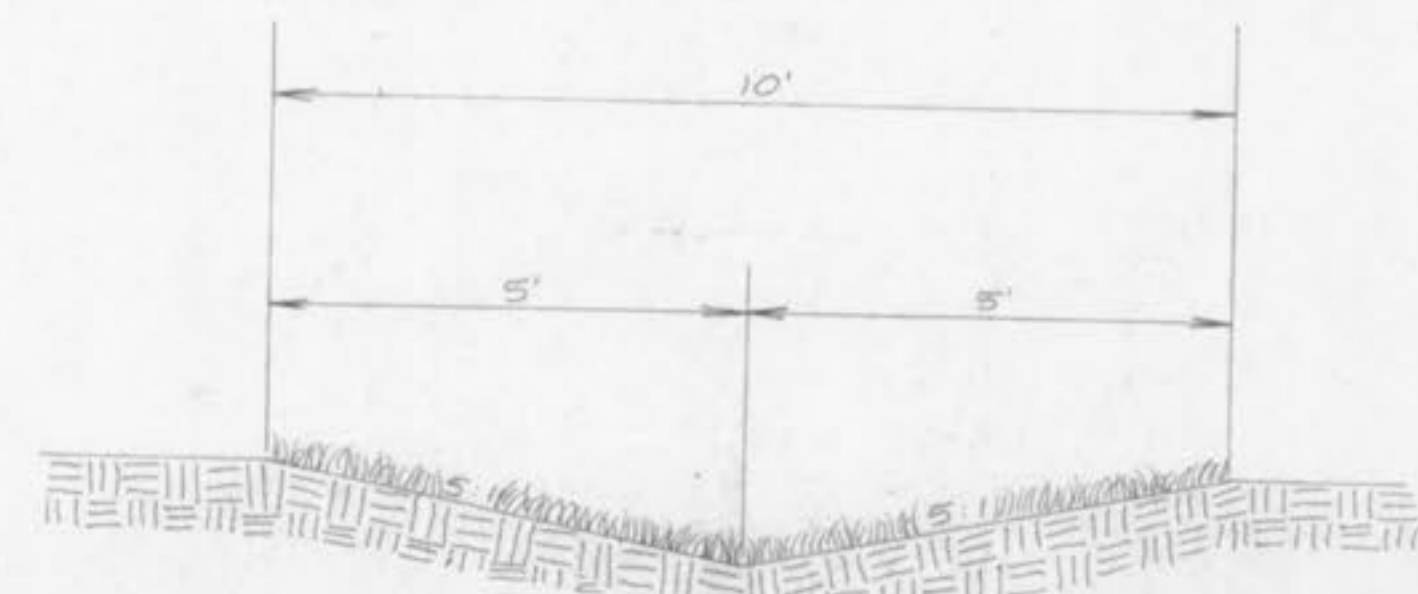

TYPICAL EMERGENCY RELIEF SWALE
 (THRU FRONT & REAR YARD)
 CHANNEL WIDTH 5'-0"