


ALPINE RIDGE  
STORM SEWER PROFILES

APRIL '95  
REV. 7-5-95  
REV. 7-21-96

FINAL SURVEY  
DATE  
BY  
CHECKED  
PLOTTED  
TEMPLATE  
NO. 1  
NOTE BOOK  
NO. 1  
AREAS CHECKED

ORIGINAL SURVEY  
DATE  
BY  
CHECKED  
PLOTTED  
TEMPLATE  
NO. 1  
NOTE BOOK  
NO. 1  
AREAS CHECKED

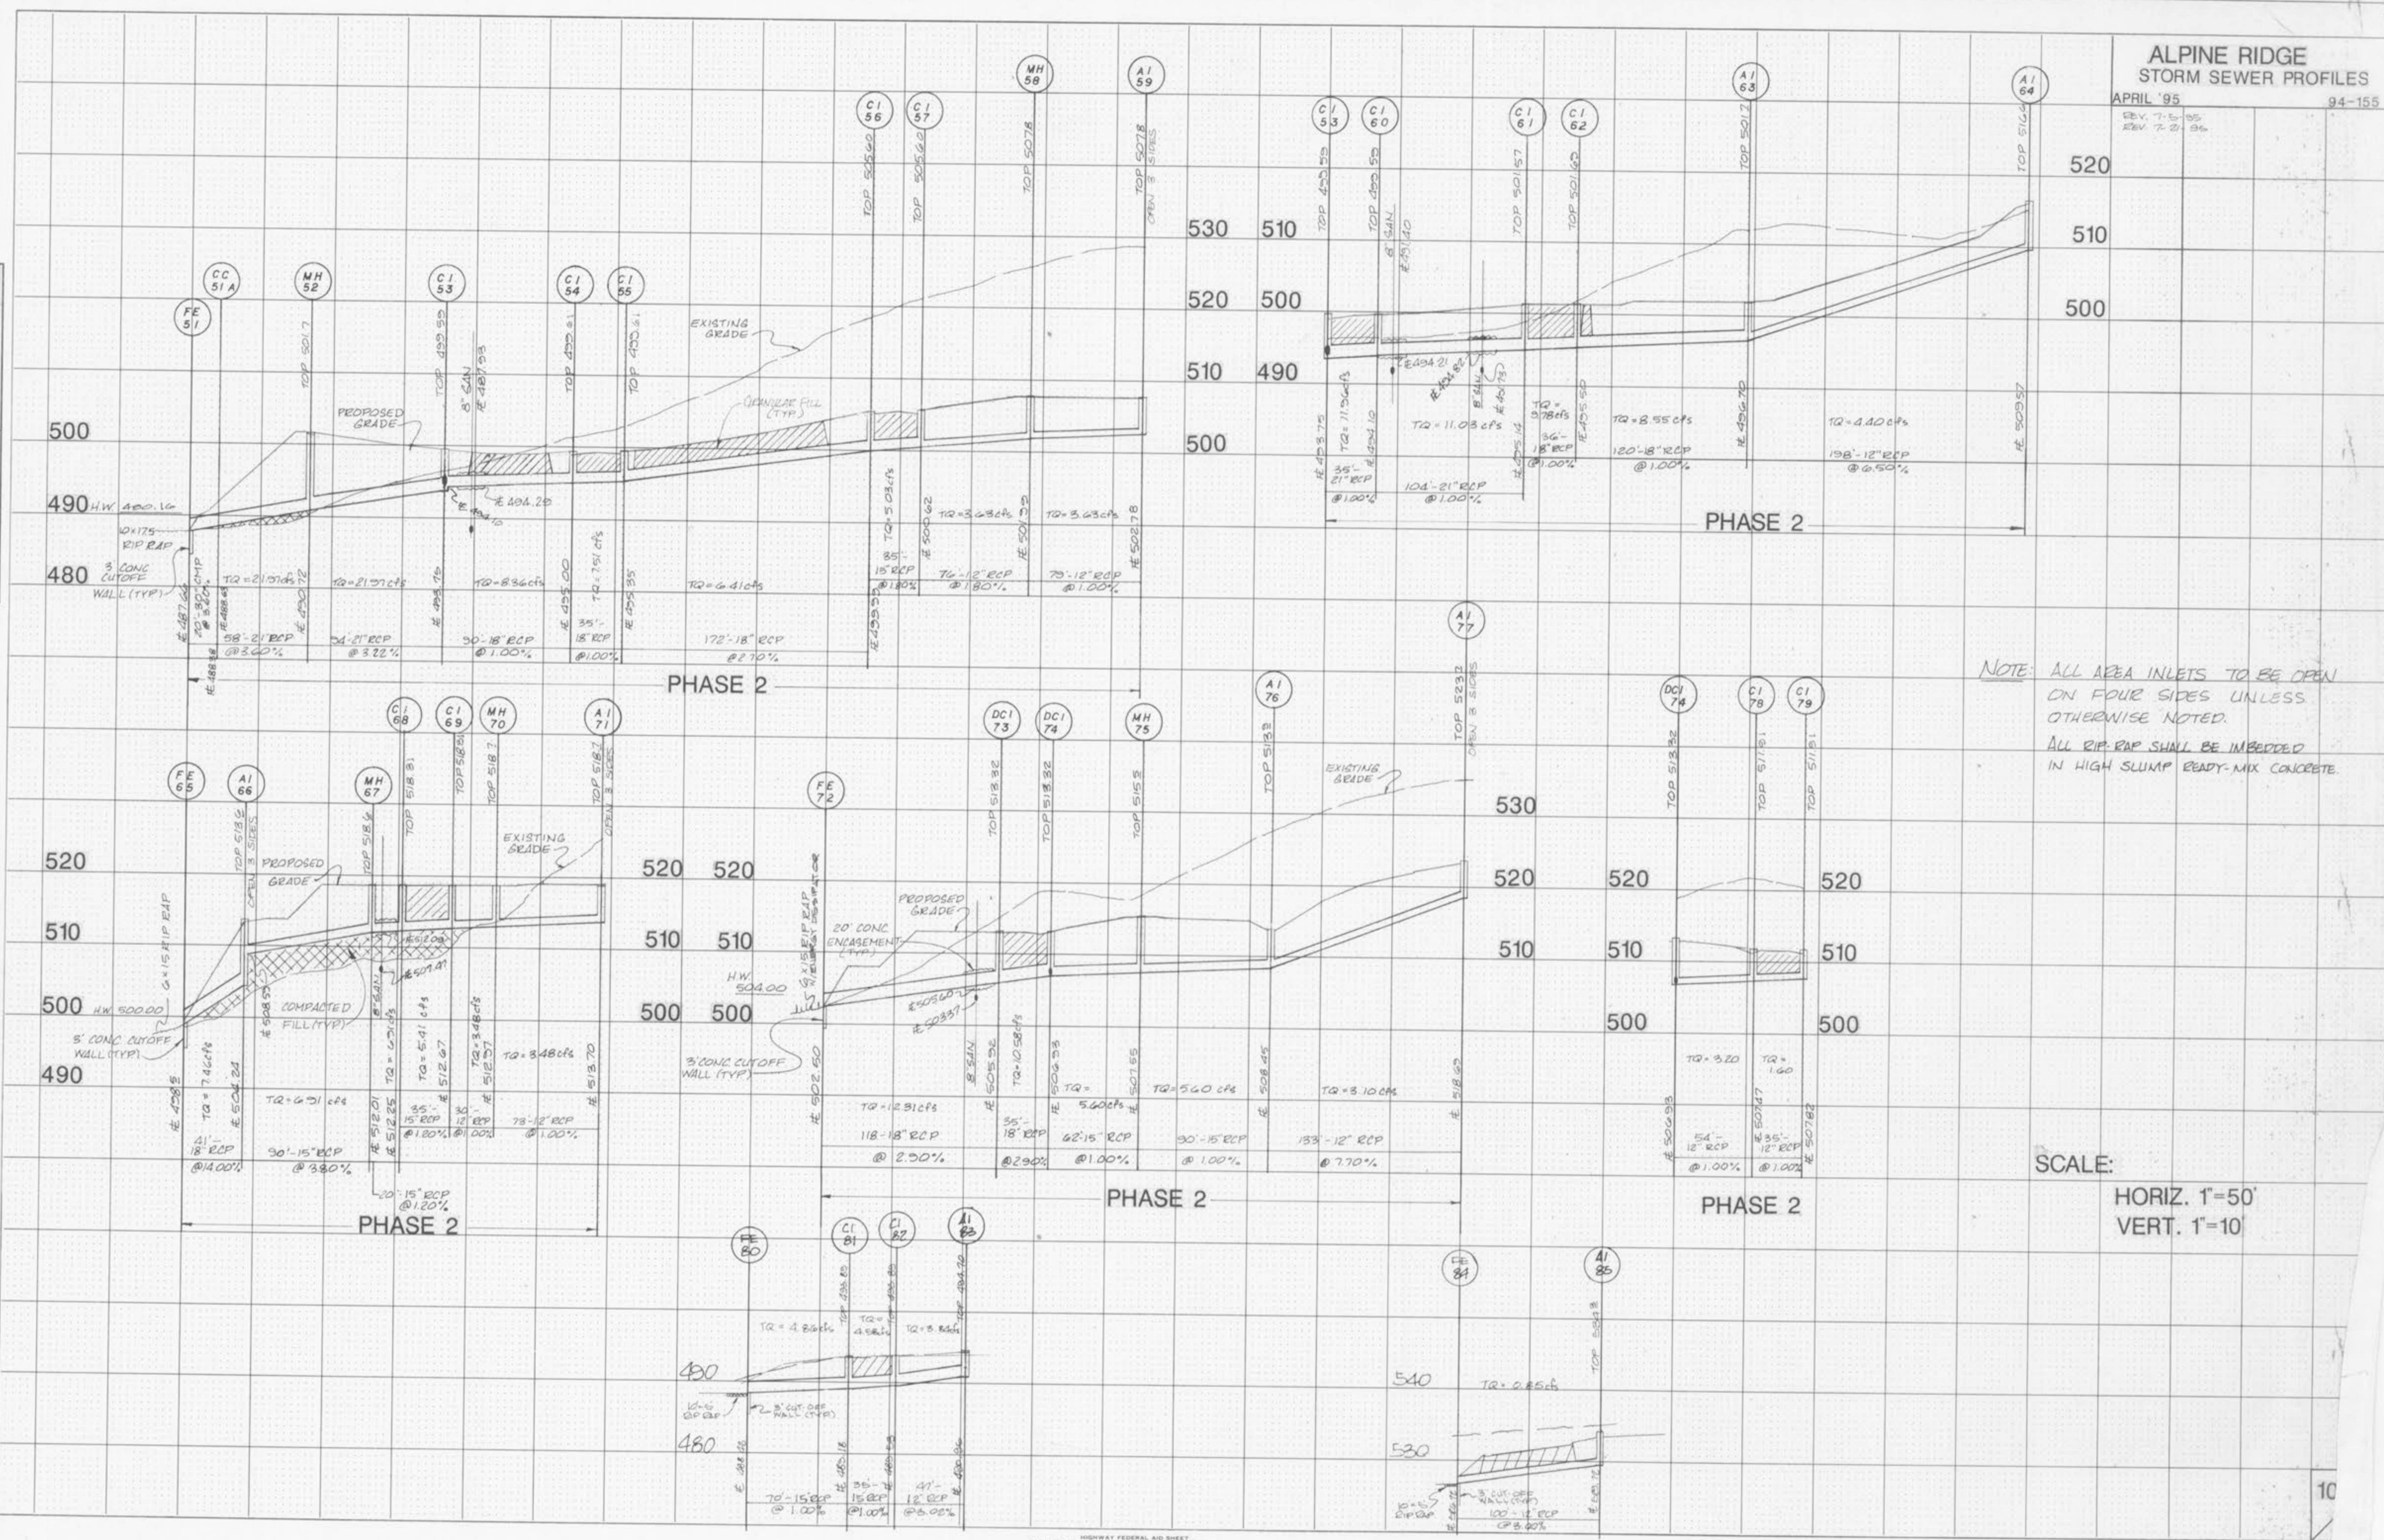

NOTE: ALL AREA INLETS TO BE OPEN ON FOUR SIDES UNLESS OTHERWISE NOTED.  
ALL RIP-RAP SHALL BE IMBEDDED IN HIGH SLUMP READY-MIX CONCRETE.

SCALE:  
HORIZ. 1"=50'  
VERT. 1"=10'