


**ALPINE RIDGE  
SANITARY SEWER PROFILES**  
APRIL '95 94-158

REV. 6-20-94  
REV. 7-21-96  
REV. 8-31-95: Revised San. Reach MH 104 - MH 107

FINAL SURVEY  
BY: [ ]  
DATE: [ ]  
PLOTTED: [ ]  
NOTE BOOK NO.: [ ]  
AREAS CHECKED: [ ]

ORIGINAL SURVEY  
BY: [ ]  
DATE: [ ]  
PLOTTED: [ ]  
NOTE BOOK NO.: [ ]  
AREAS CHECKED: [ ]

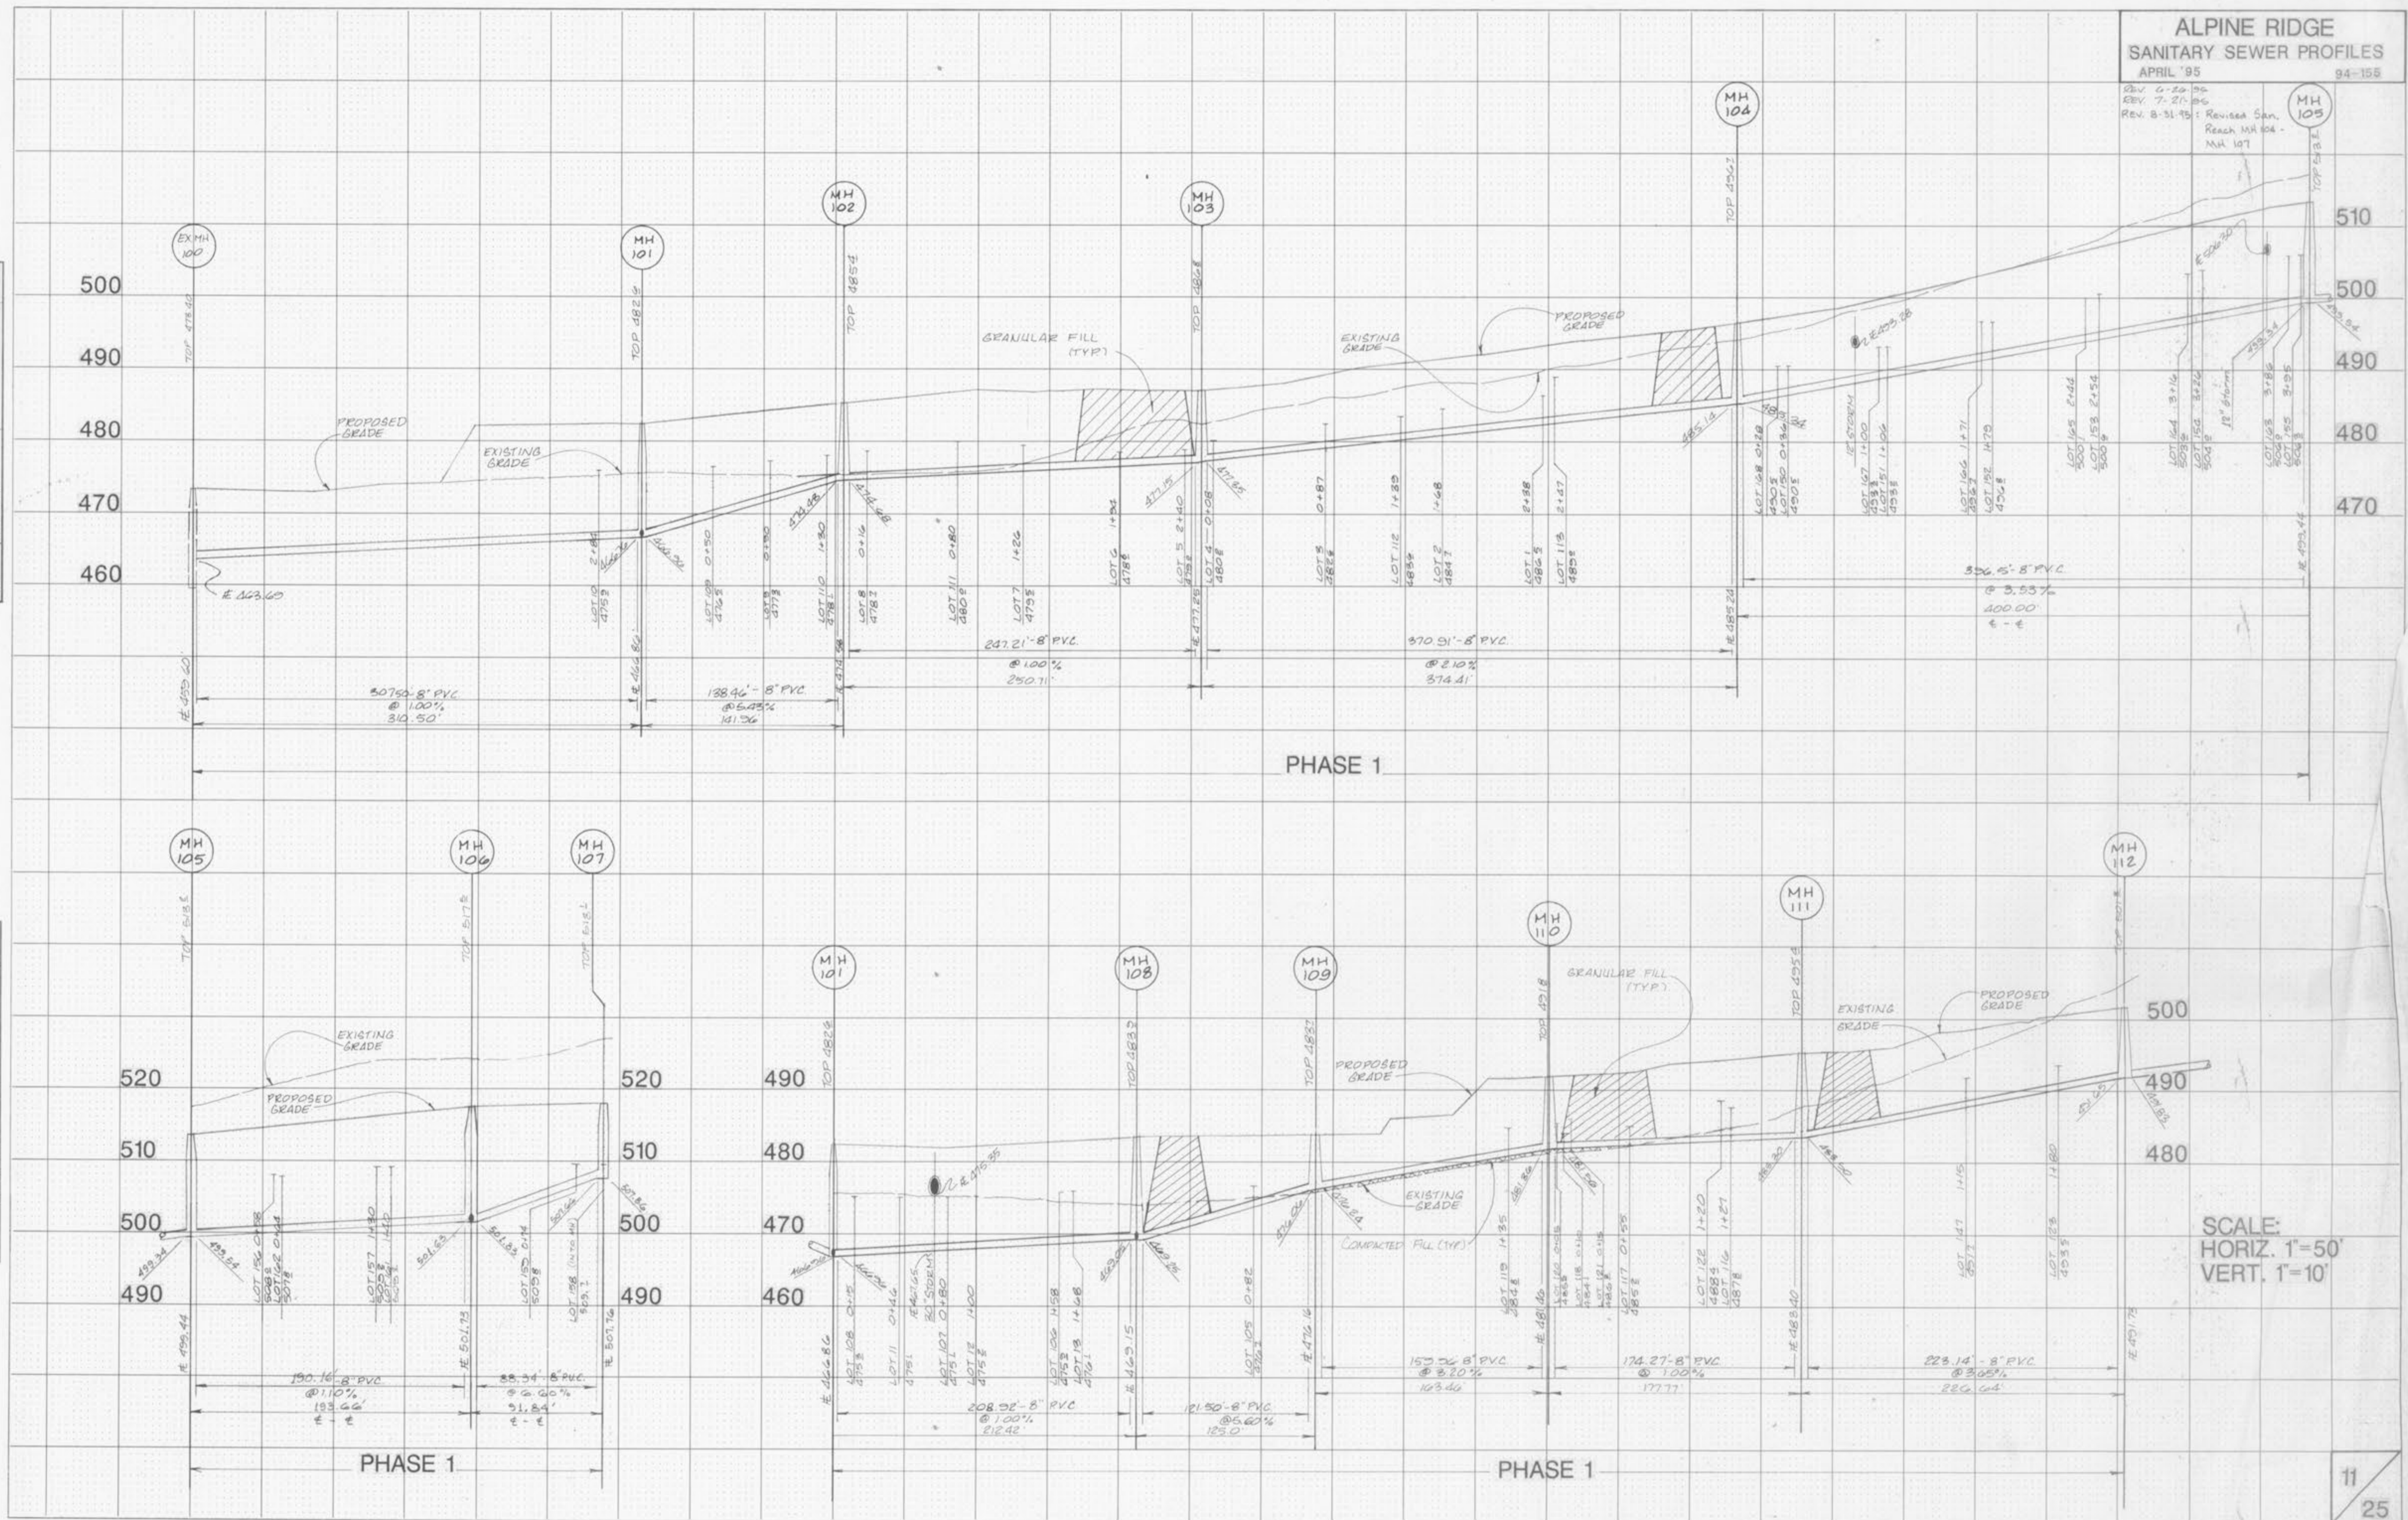

SCALE:  
HORIZ. 1"=50'  
VERT. 1"=10'