


**ALPINE RIDGE
SANITARY SEWER PROFILES**

APRIL '95
94-155
REV. 8-31-95: Added San. Reach MH 106, MH 108, MH 116

BY: _____ DATE: _____
SURVEYED: _____
PLOTTED: _____
NOTE BOOK: _____
AREAS CHECKED: _____

BY: _____ DATE: _____
SURVEYED: _____
PLOTTED: _____
NOTE BOOK: _____
AREAS CHECKED: _____

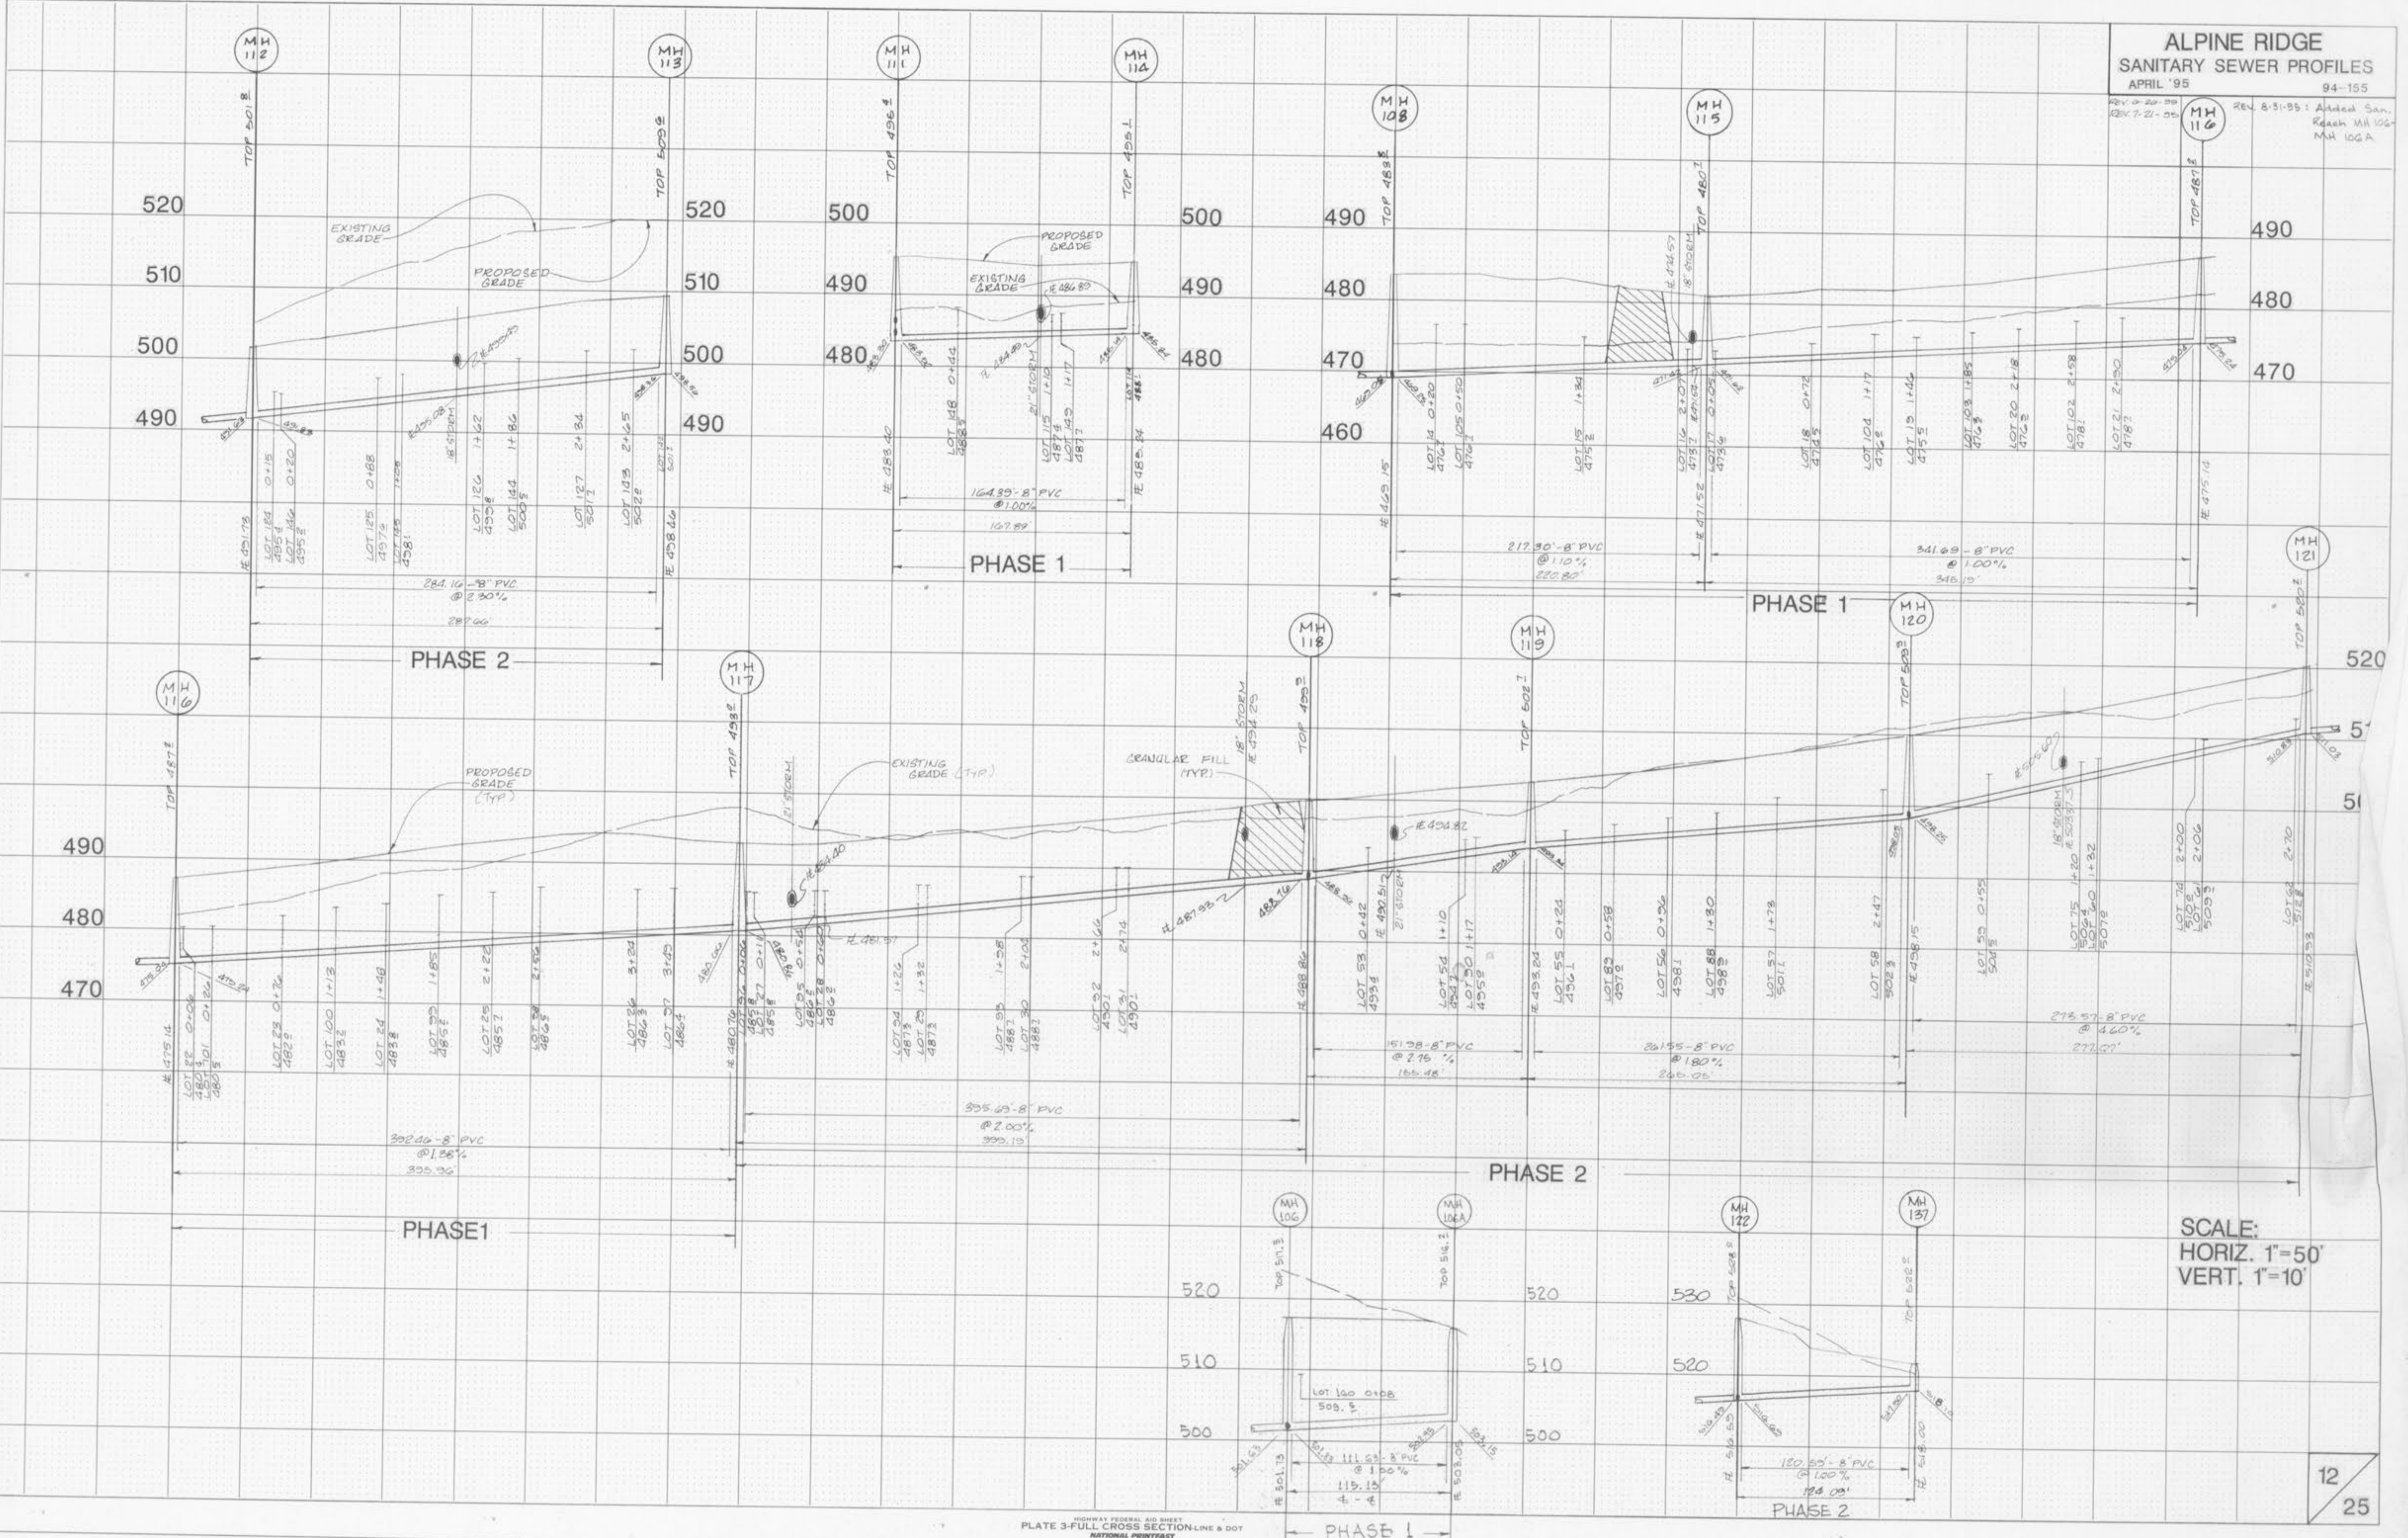

SCALE:
HORIZ. 1"=50'
VERT. 1"=10'