


ALPINE RIDGE STREET PROFILES

APRIL '95  
 Rev. 7-5-95  
 Rev. 7-21-95  
 94-155

FINAL SURVEY BY DATE  
 SURVEYED PLOTTED  
 NOTE BOOK NO. TEMPLATE NO.  
 AREAS CHECKED

ORIGINAL SURVEY BY DATE  
 SURVEYED PLOTTED  
 NOTE BOOK NO. TEMPLATE NO.  
 AREAS CHECKED

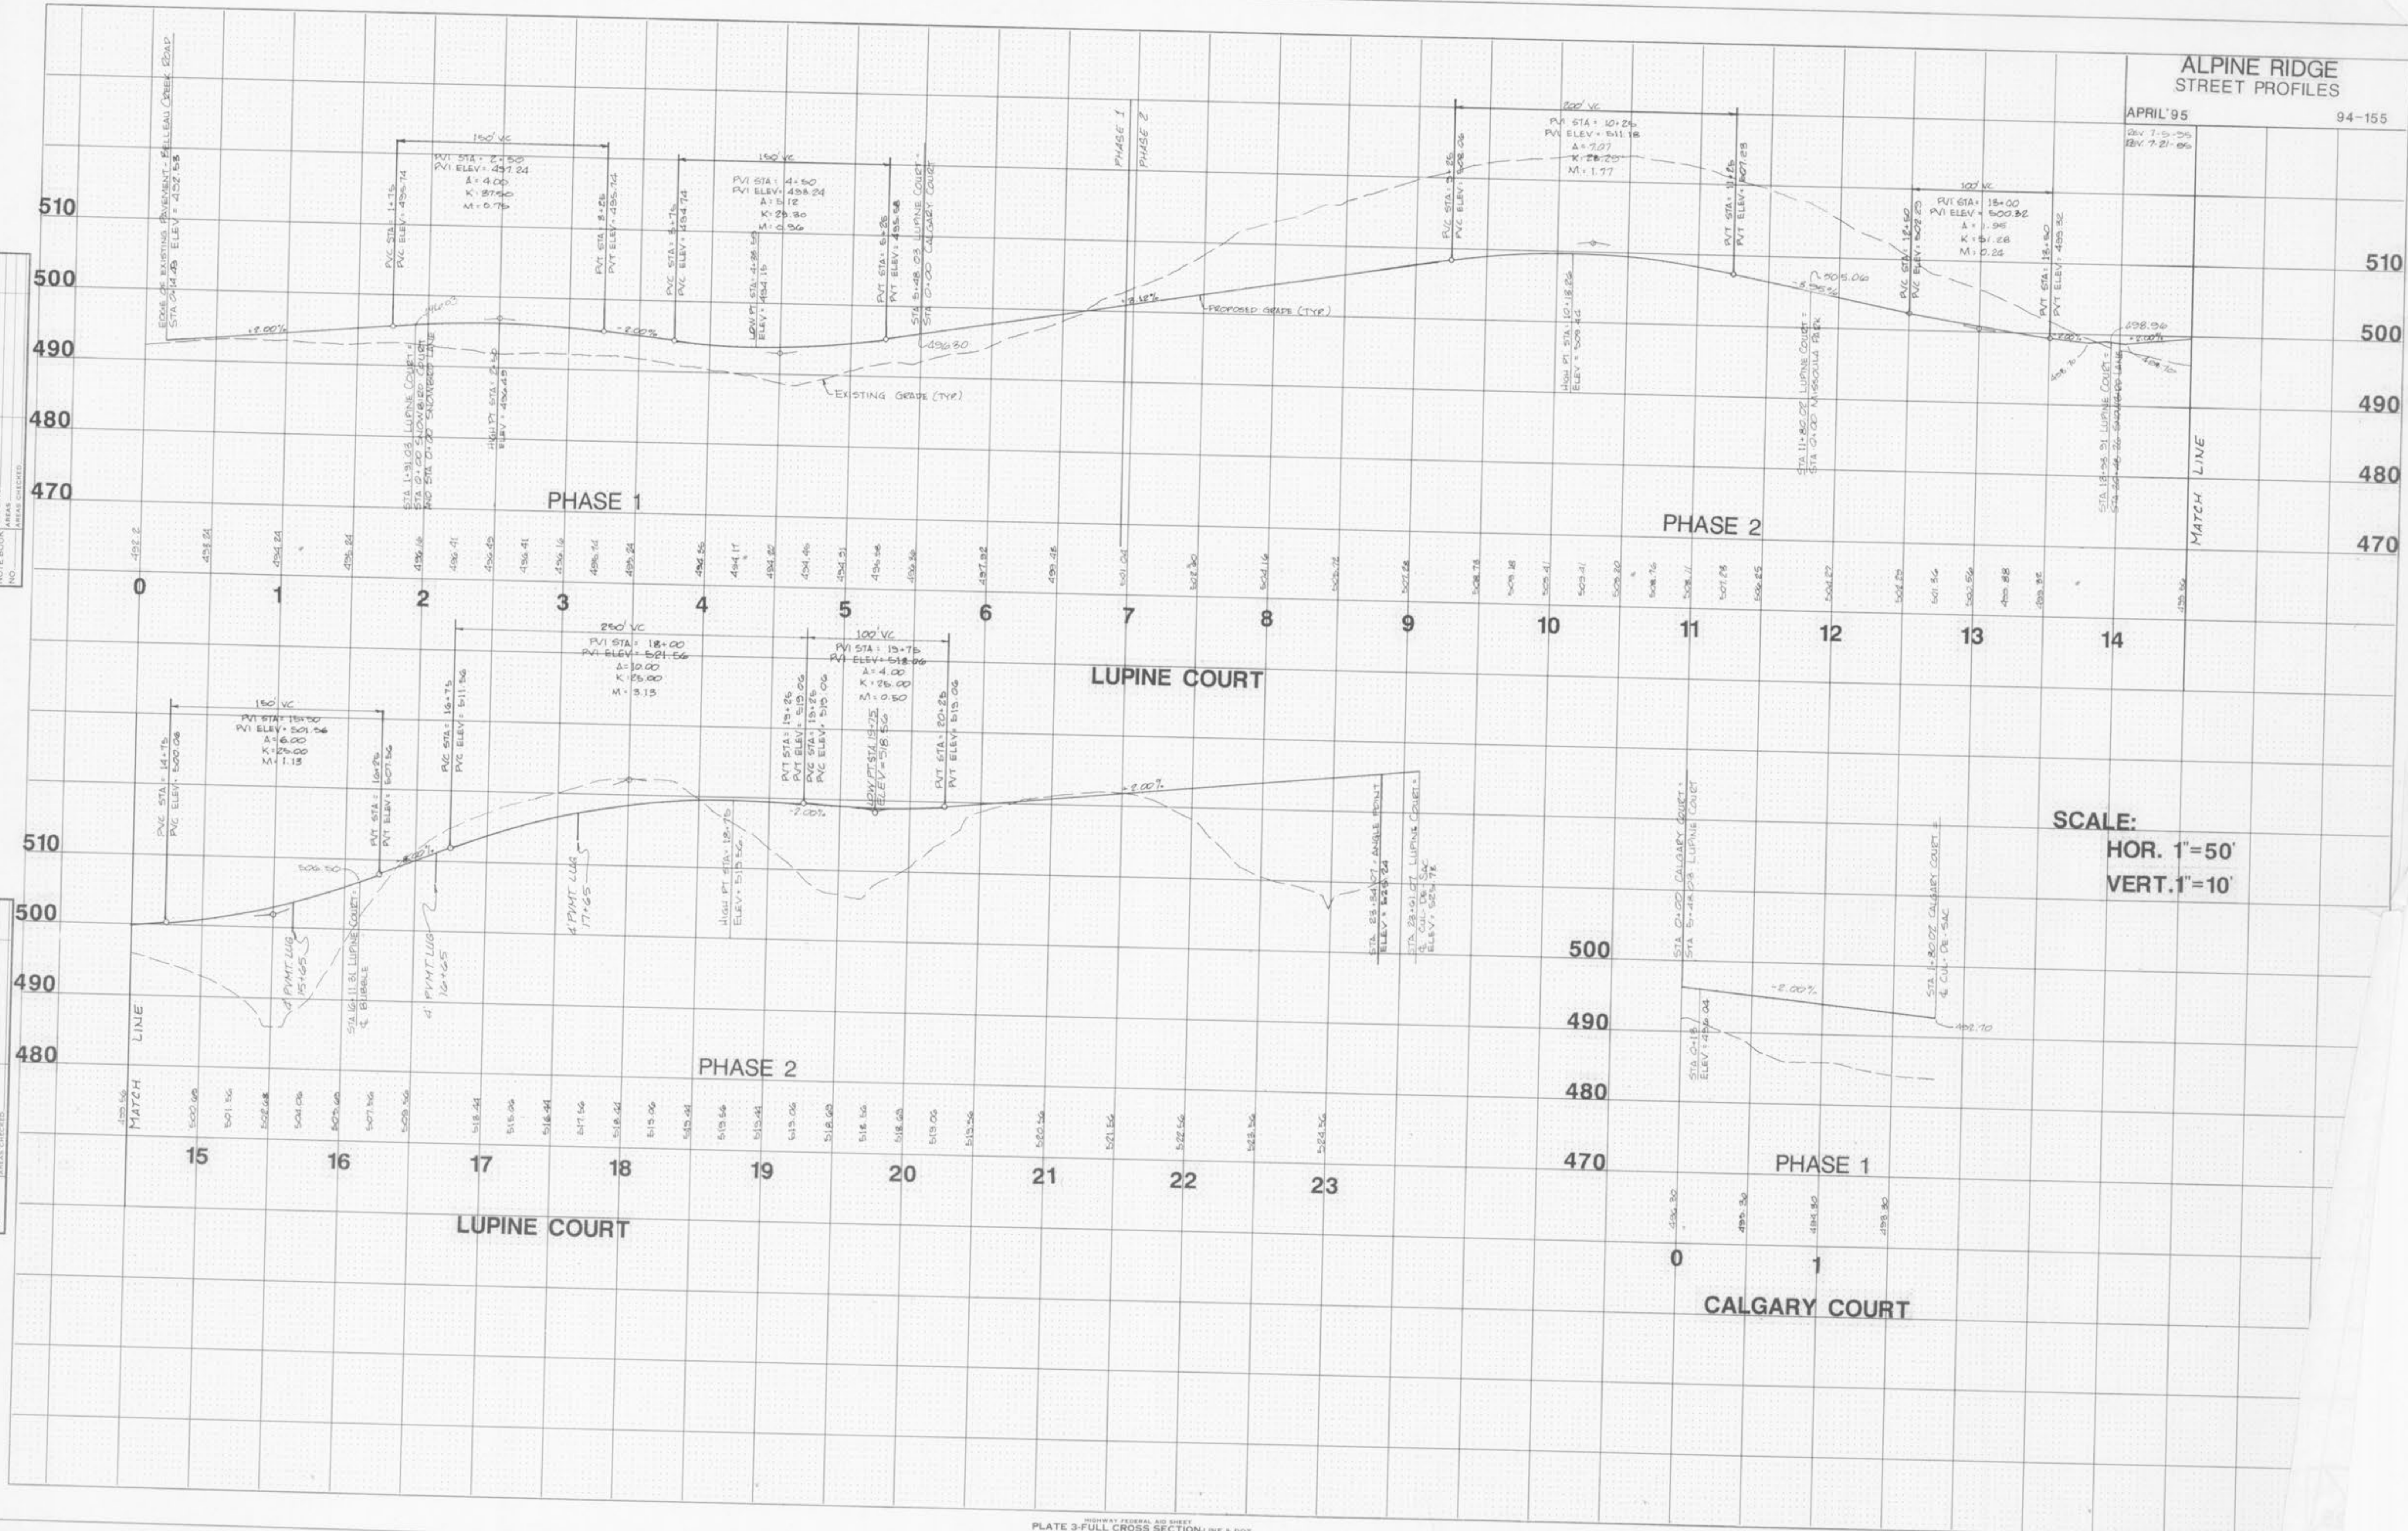

SCALE:  
 HOR. 1" = 50'  
 VERT. 1" = 10'