


ALPINE RIDGE  
PAVEMENT WARPINGS

APRIL '95  
REV. 7-5-95 94-155

DATE: \_\_\_\_\_ BY: \_\_\_\_\_  
FINAL SURVEY: \_\_\_\_\_ SURVEYED: \_\_\_\_\_  
NOTE BOOK: \_\_\_\_\_ PLOTTED: \_\_\_\_\_  
NO. \_\_\_\_\_ AREA CHECKED: \_\_\_\_\_

DATE: \_\_\_\_\_ BY: \_\_\_\_\_  
ORIGINAL SURVEY: \_\_\_\_\_ SURVEYED: \_\_\_\_\_  
NOTE BOOK: \_\_\_\_\_ PLOTTED: \_\_\_\_\_  
NO. \_\_\_\_\_ AREA CHECKED: \_\_\_\_\_

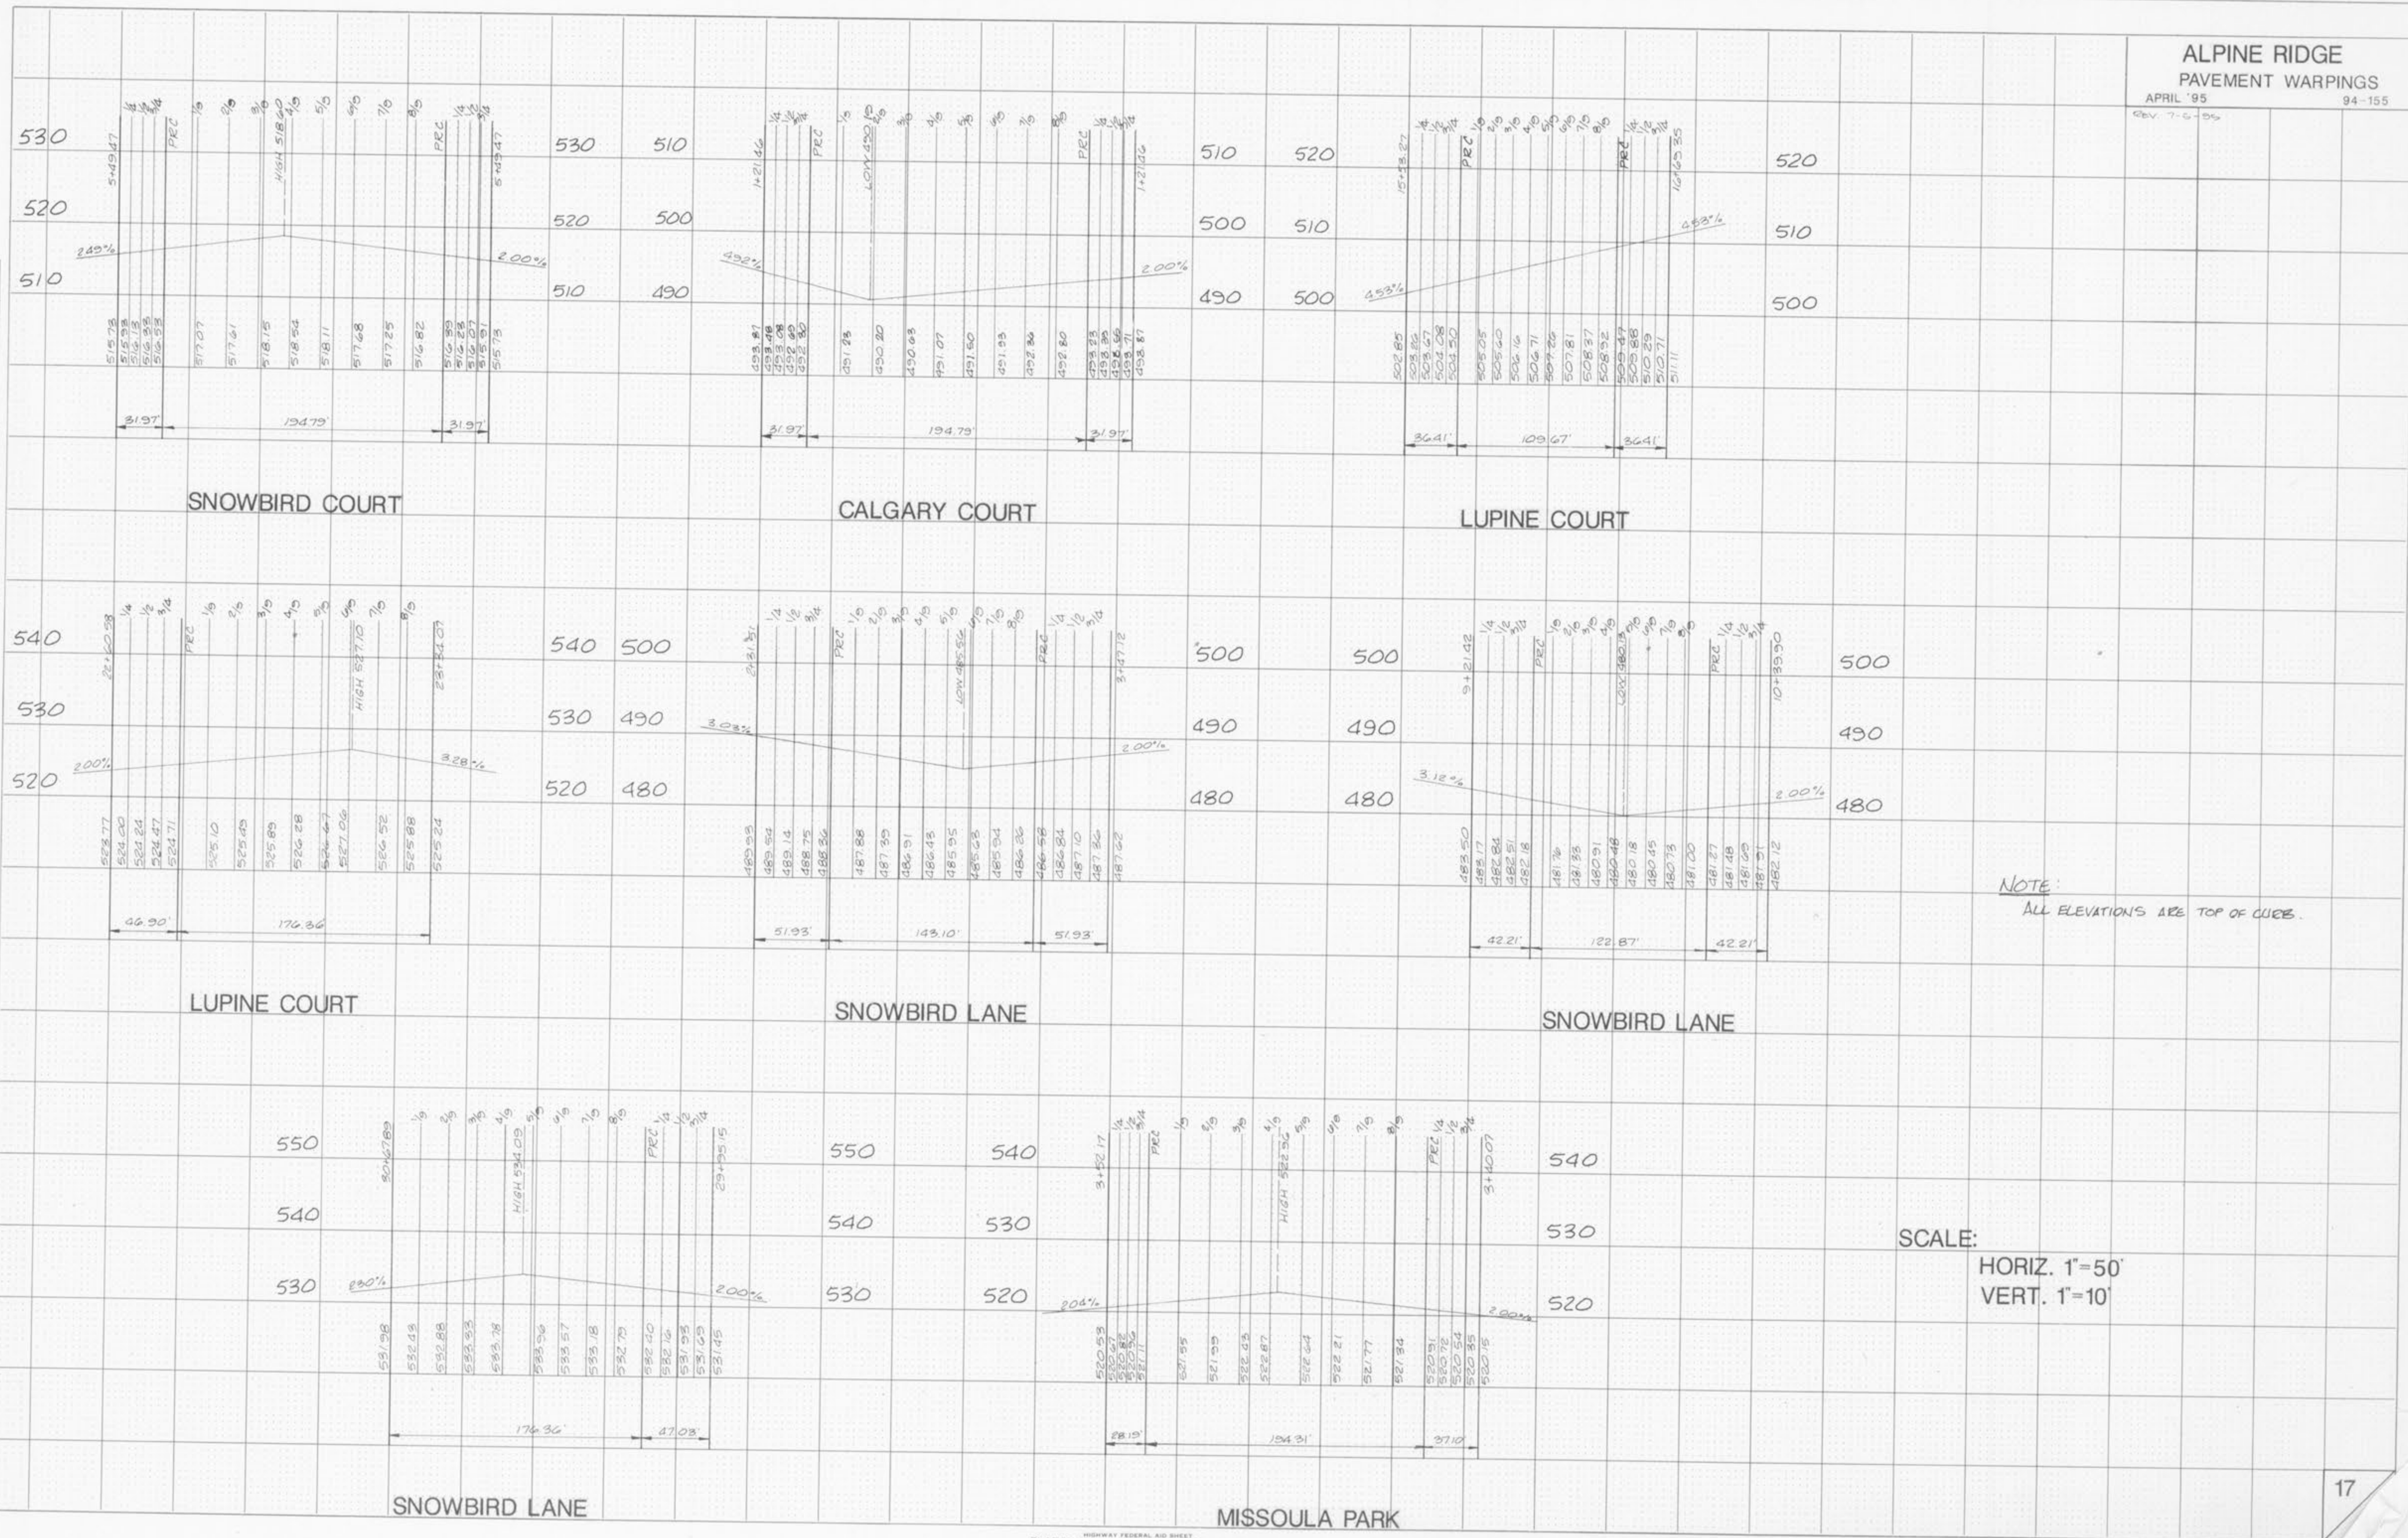

NOTE:  
ALL ELEVATIONS ARE TOP OF CURBS.

SCALE:  
HORIZ. 1"=50'  
VERT. 1"=10'