


FOR DRAINAGE AREAS ONLY
NOT TO BE USED FOR CONSTRUCTION

NOTE: THIS ENTRANCE WILL SERVE FUTURE DEVELOPMENT TO THE SOUTH.

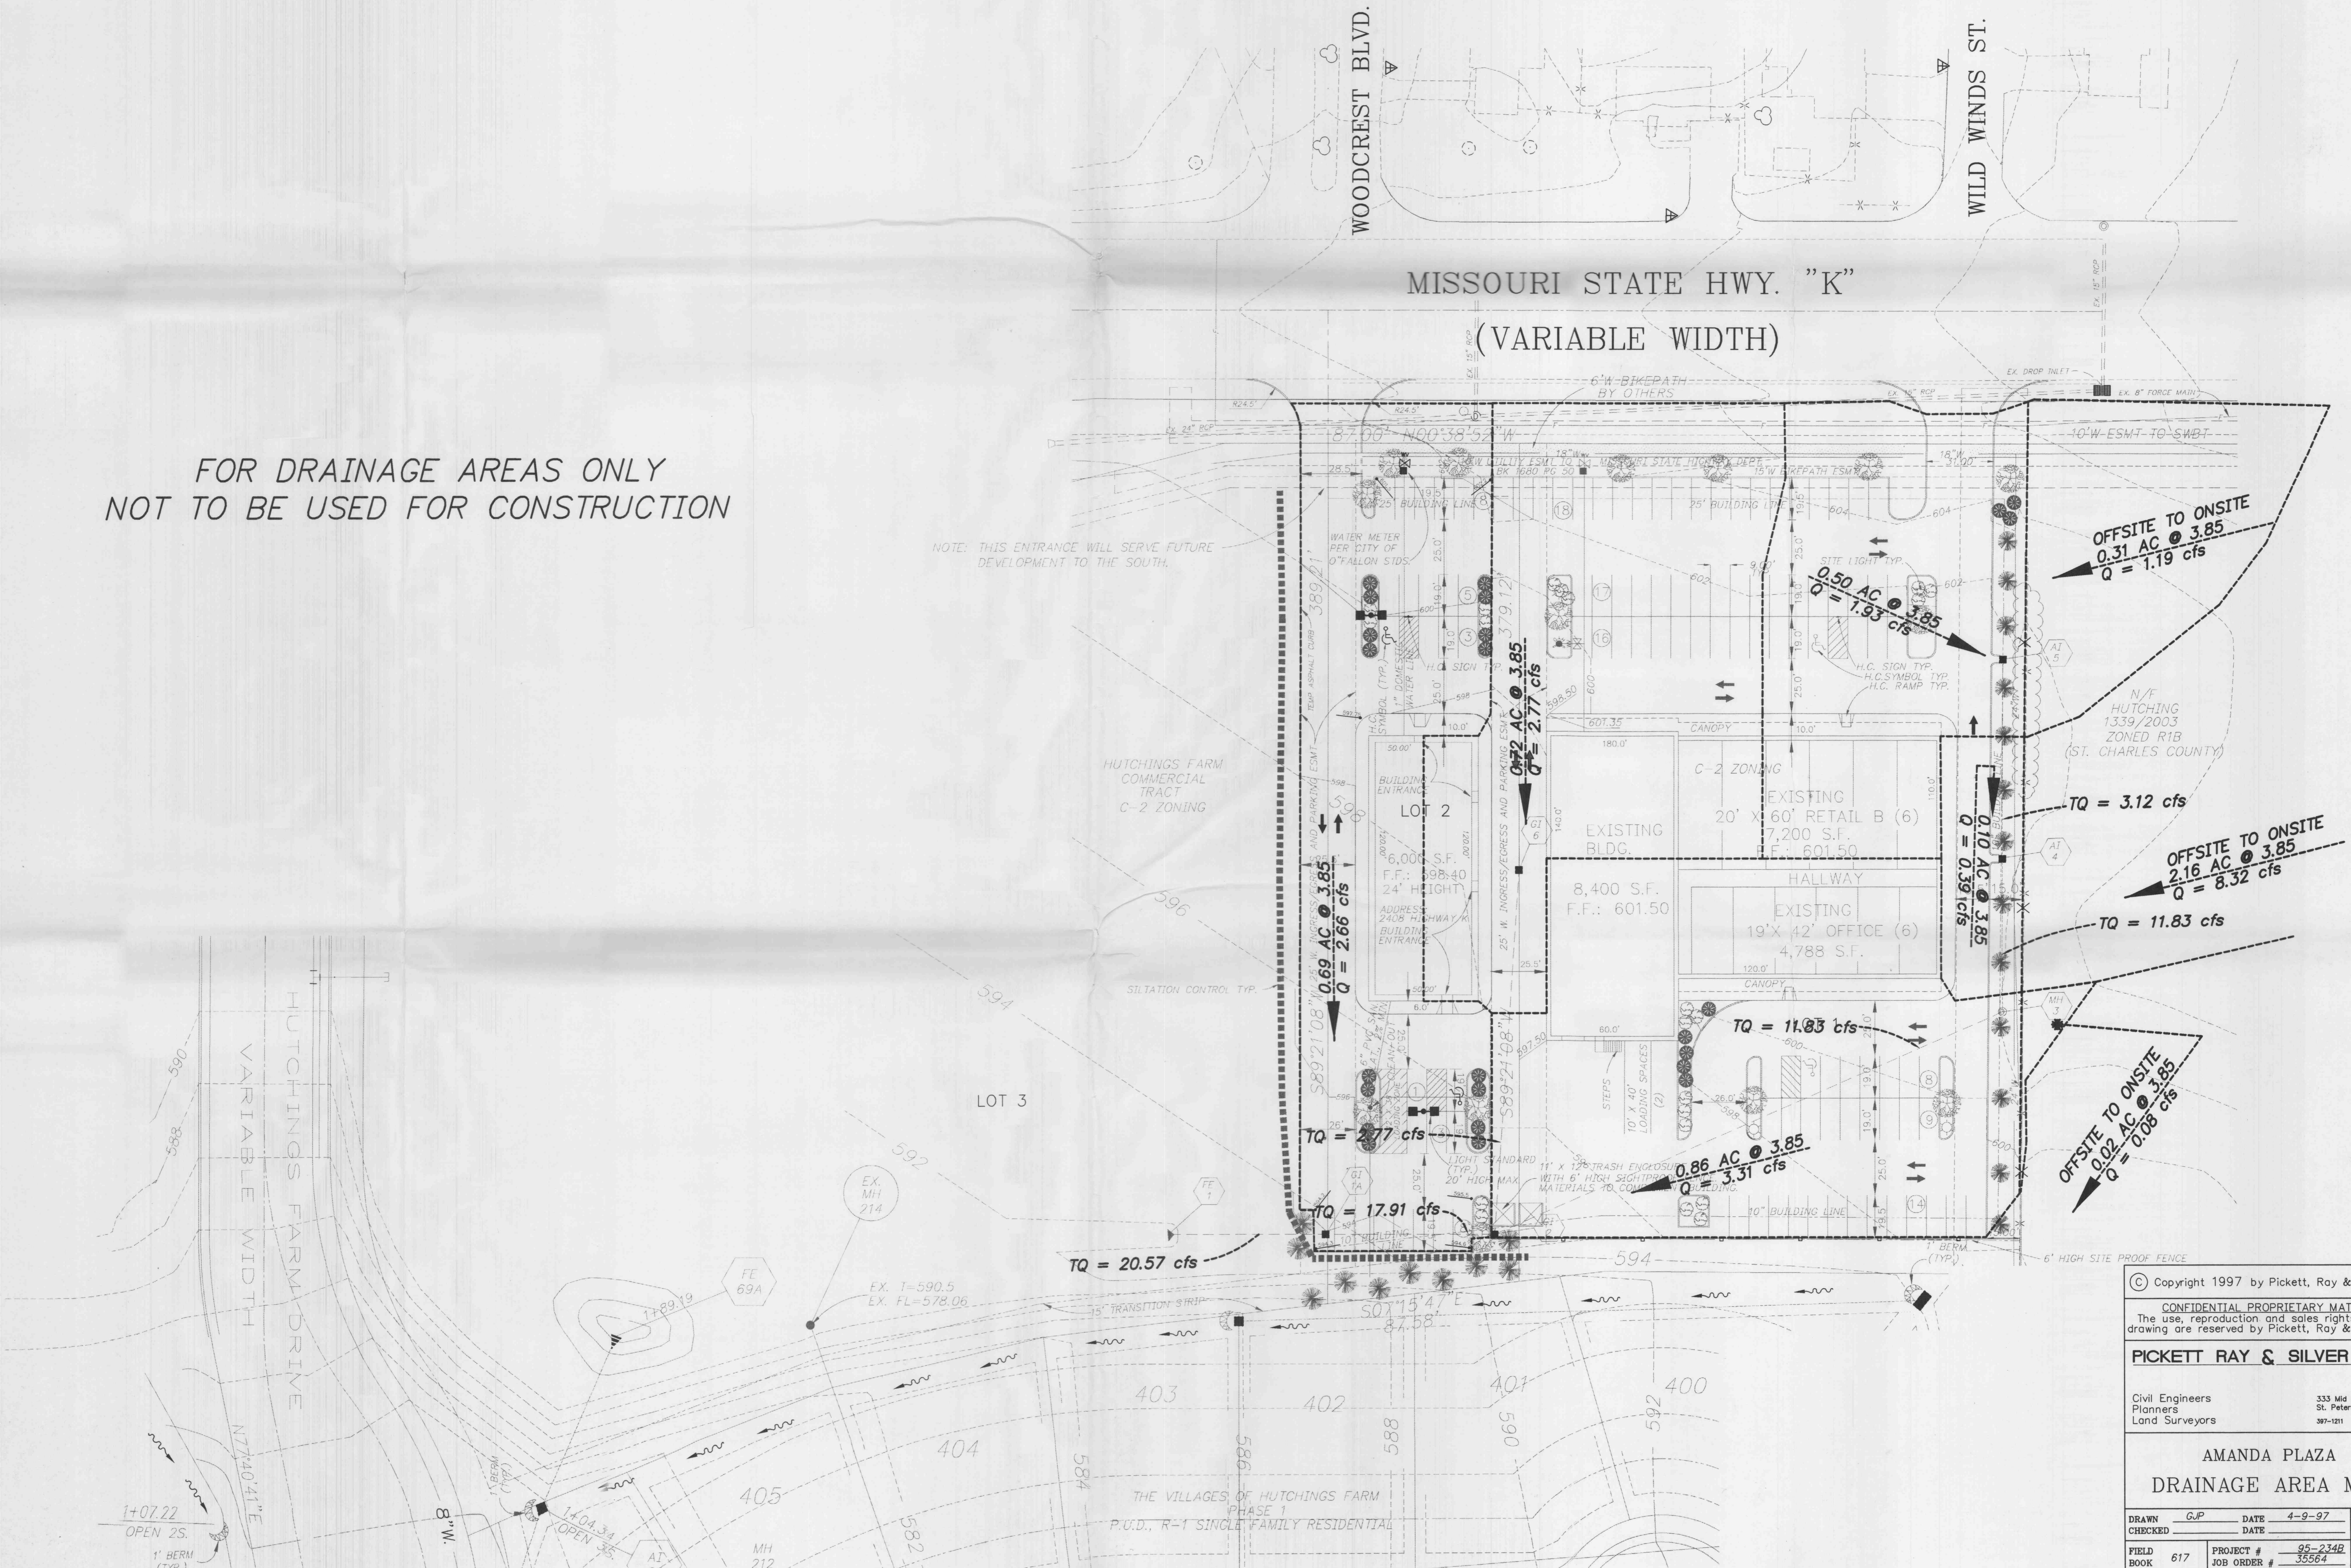

© Copyright 1997 by Pickett, Roy & Silver Inc.
CONFIDENTIAL PROPRIETARY MATERIAL.
The use, reproduction and sales rights of this drawing are reserved by Pickett, Roy & Silver Inc.

PICKETT ROY & SILVER

Civil Engineers
Planners
Land Surveyors

333 Mid Rivers Mall Dr.
St. Peters, MO 63376
397-1211 FAX 397-1104

**AMANDA PLAZA
DRAINAGE AREA MAP**

DRAWN	G.P.	DATE	4-9-97
CHECKED		DATE	
FIELD BOOK	617	PROJECT #	95-234B
		JOB ORDER #	35564

4 / 4