
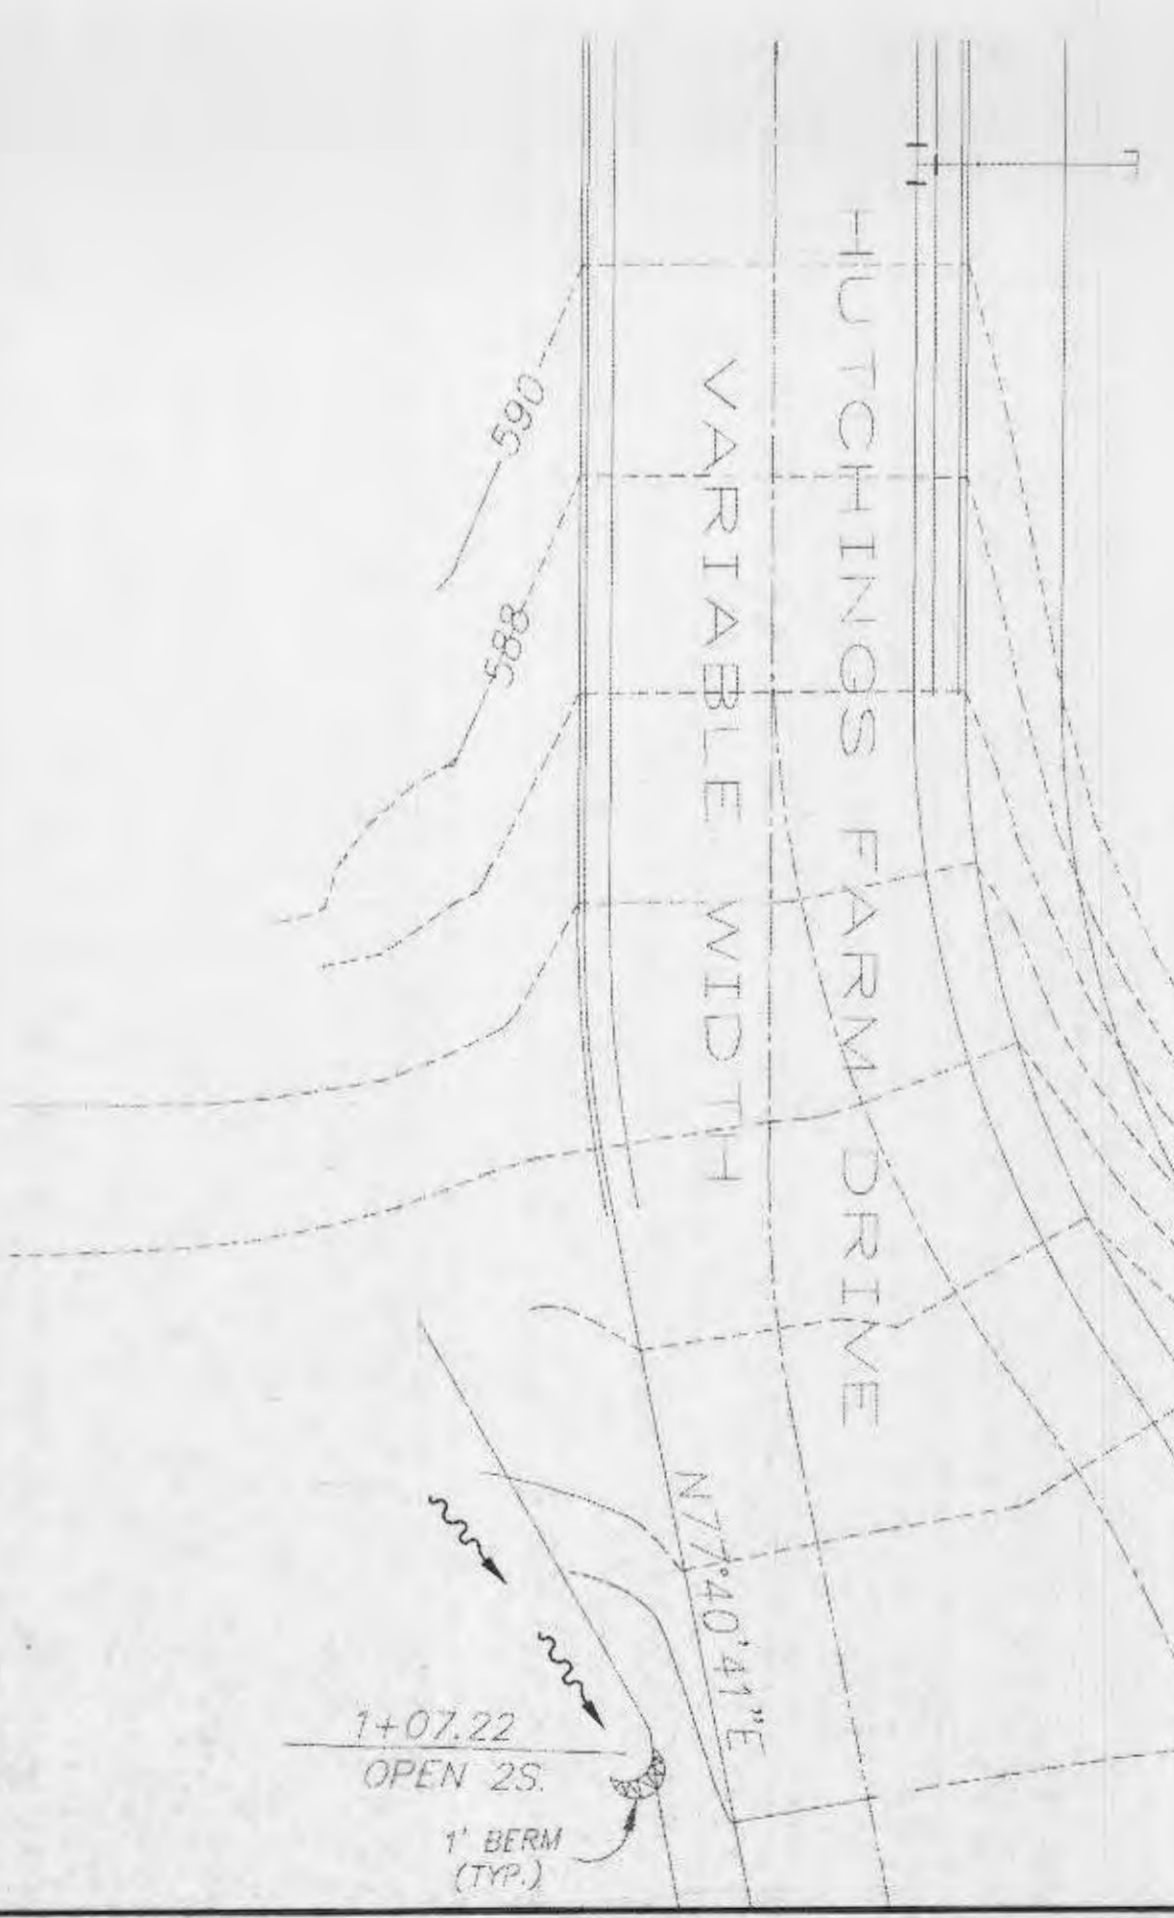


FOR DRAINAGE AREAS ONLY
NOT TO BE USED FOR CONSTRUCTION

NOTE: THIS ENTRANCE WILL SERVE FUTURE DEVELOPMENT TO THE SOUTH.

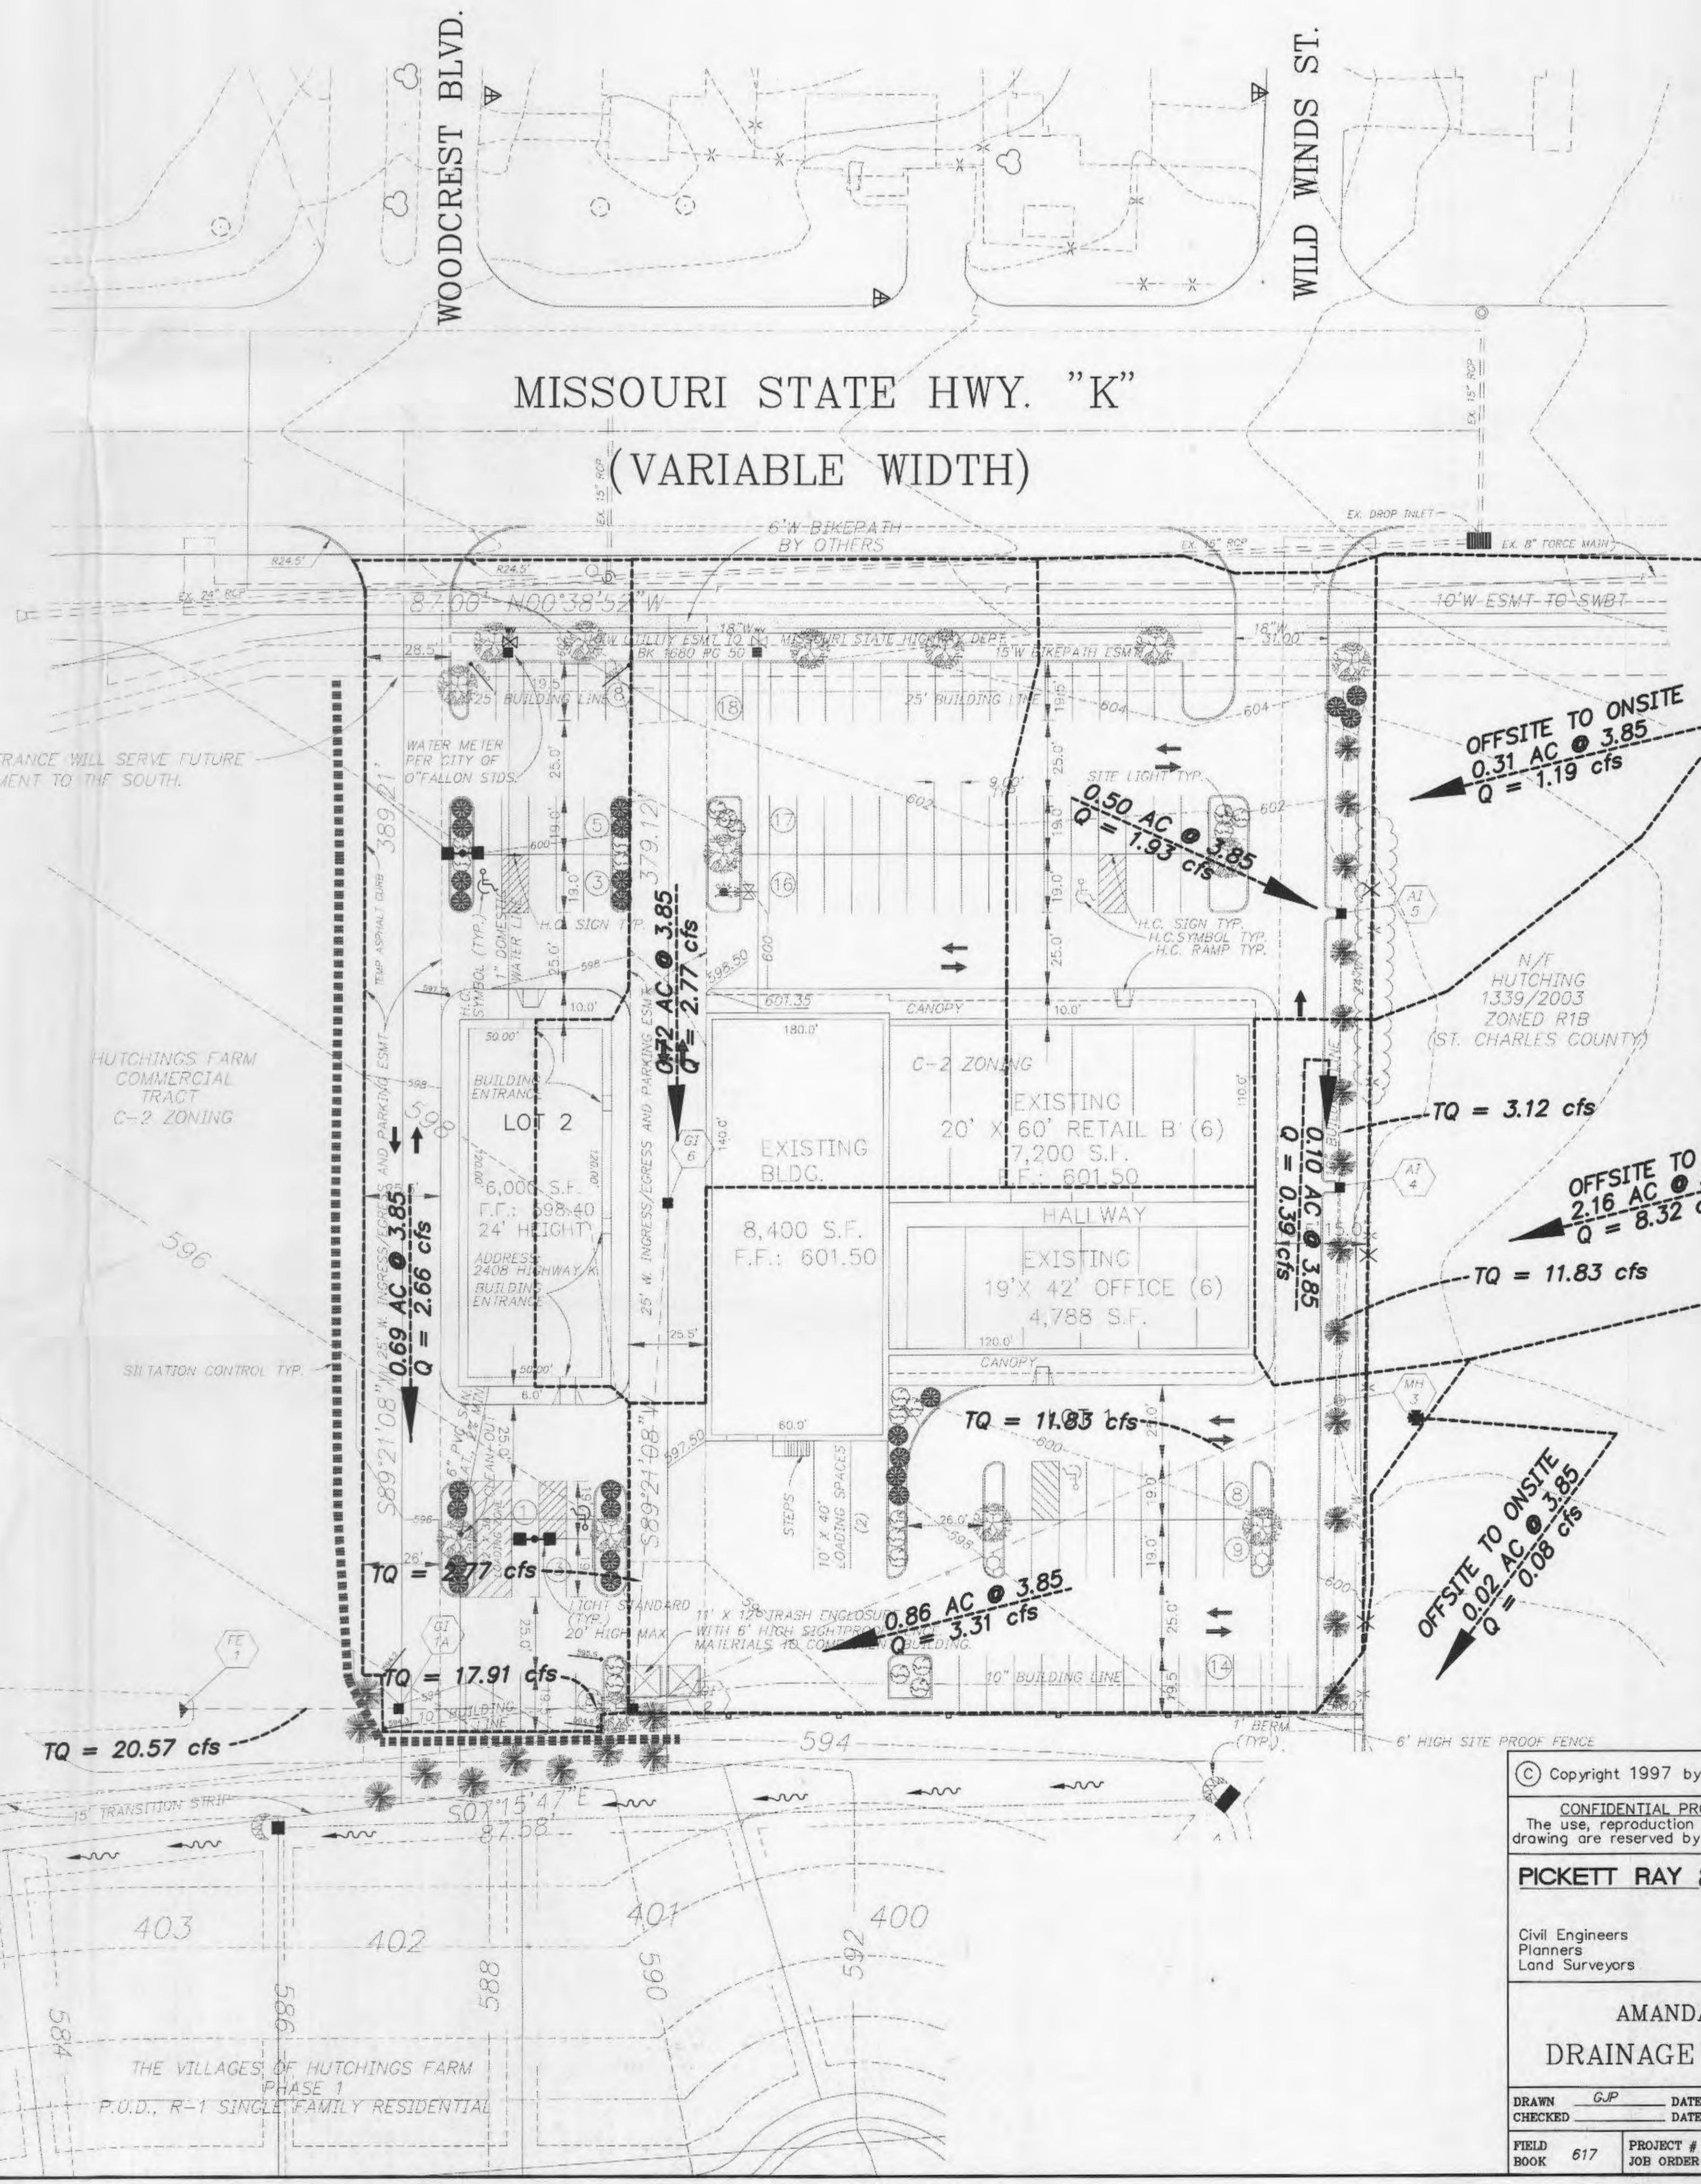

© Copyright 1997 by P
CONFIDENTIAL PROP
The use, reproduction or
drawing are reserved by P
PICKETT RAY &
Civil Engineers
Planners
Land Surveyors
**AMANDA
DRAINAGE**
DRAWN GJP DATE
CHECKED DATE
FIELD PROJECT #
BOOK 617 JOB ORDER #