


SAGE MEADOWS COURT CUL-DE-SAC WARPING

CLEAR MEADOWS COURT CUL-DE-SAC WARPING

SCARLET MEADOWS COURT CUL-DE-SAC WARPING

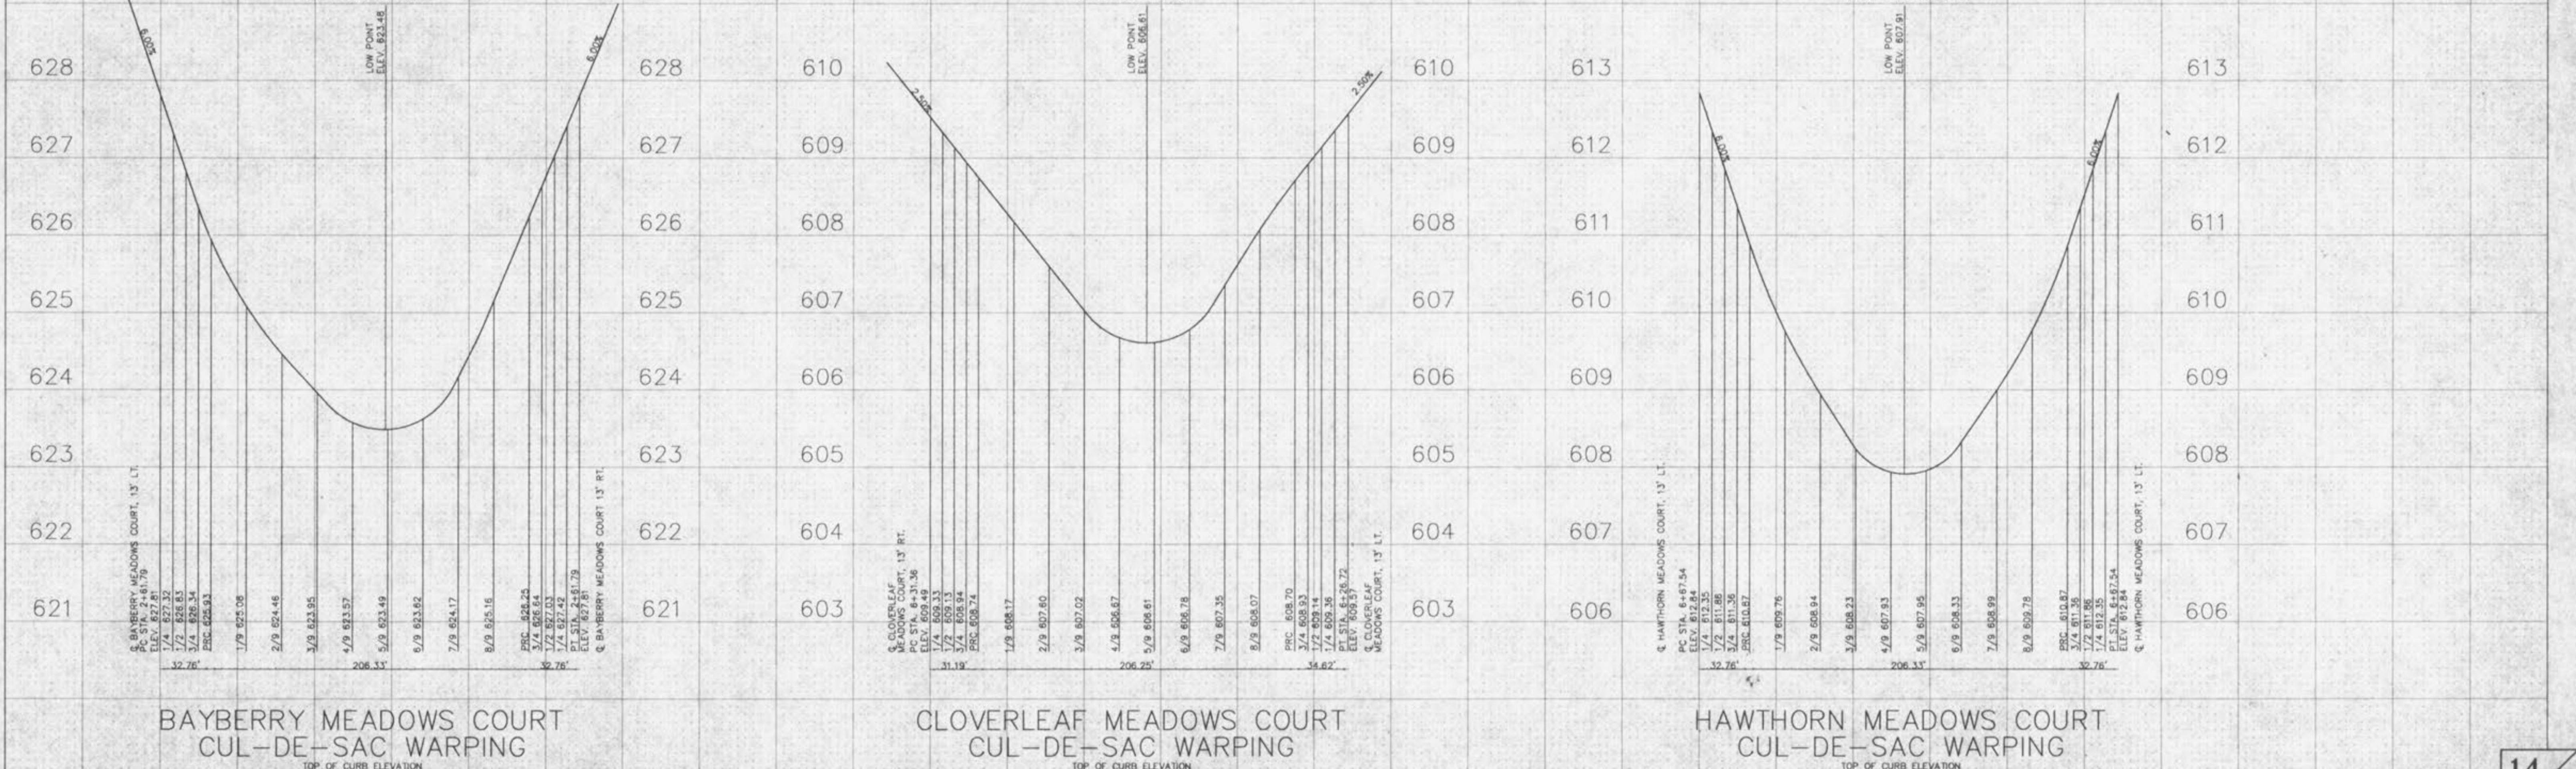

BAYBERRY MEADOWS COURT CUL-DE-SAC WARPING

CLOVERLEAF MEADOWS COURT CUL-DE-SAC WARPING

HAWTHORN MEADOWS COURT CUL-DE-SAC WARPING

UNDERGROUND UTILITIES HAVE BEEN PLOTTED FROM AVAILABLE INFORMATION AND THEREFORE THEIR LOCATIONS SHALL BE CONSIDERED APPROXIMATE ONLY. THE VERIFICATION OF THE LOCATION OF ALL UNDERGROUND UTILITIES, EITHER SHOWN OR NOT SHOWN ON THESE PLANS SHALL BE THE RESPONSIBILITY OF THE CONTRACTOR, AND SHALL BE LOCATED PRIOR TO ANY GRADING OR CONSTRUCTION OF THE IMPROVEMENTS.

ALL SANITARY SEWER LATERAL, TAILSTAKE ELEVATIONS HAVE BEEN DESIGNED FOR AN 8.0' BASEMENT POUR IN HOMES WITH THE TOP OF FOUNDATION ELEVATION BEING SET 2.5' ABOVE THE TOP OF CURB ELEVATION AT THE DRIVEWAY.

SCALE:
VERTICAL = 1" = 10'
HORIZONTAL = 1" = 50'