


NOTE: ALL SANITARY SEWER ON THIS SHEET WITHIN  
DUCKETT CREEK SANITARY SEWER DISTRICT.

Revised: July 9, 2002  
Revised: August 5, 2002  
Revised: August 14, 2002  
Revised: August 21, 2002  
Revised: Sept. 5, 2002

SANITARY SEWER PROFILES  
**AMBER MEADOWS**  
May 31, 2002 00-11289

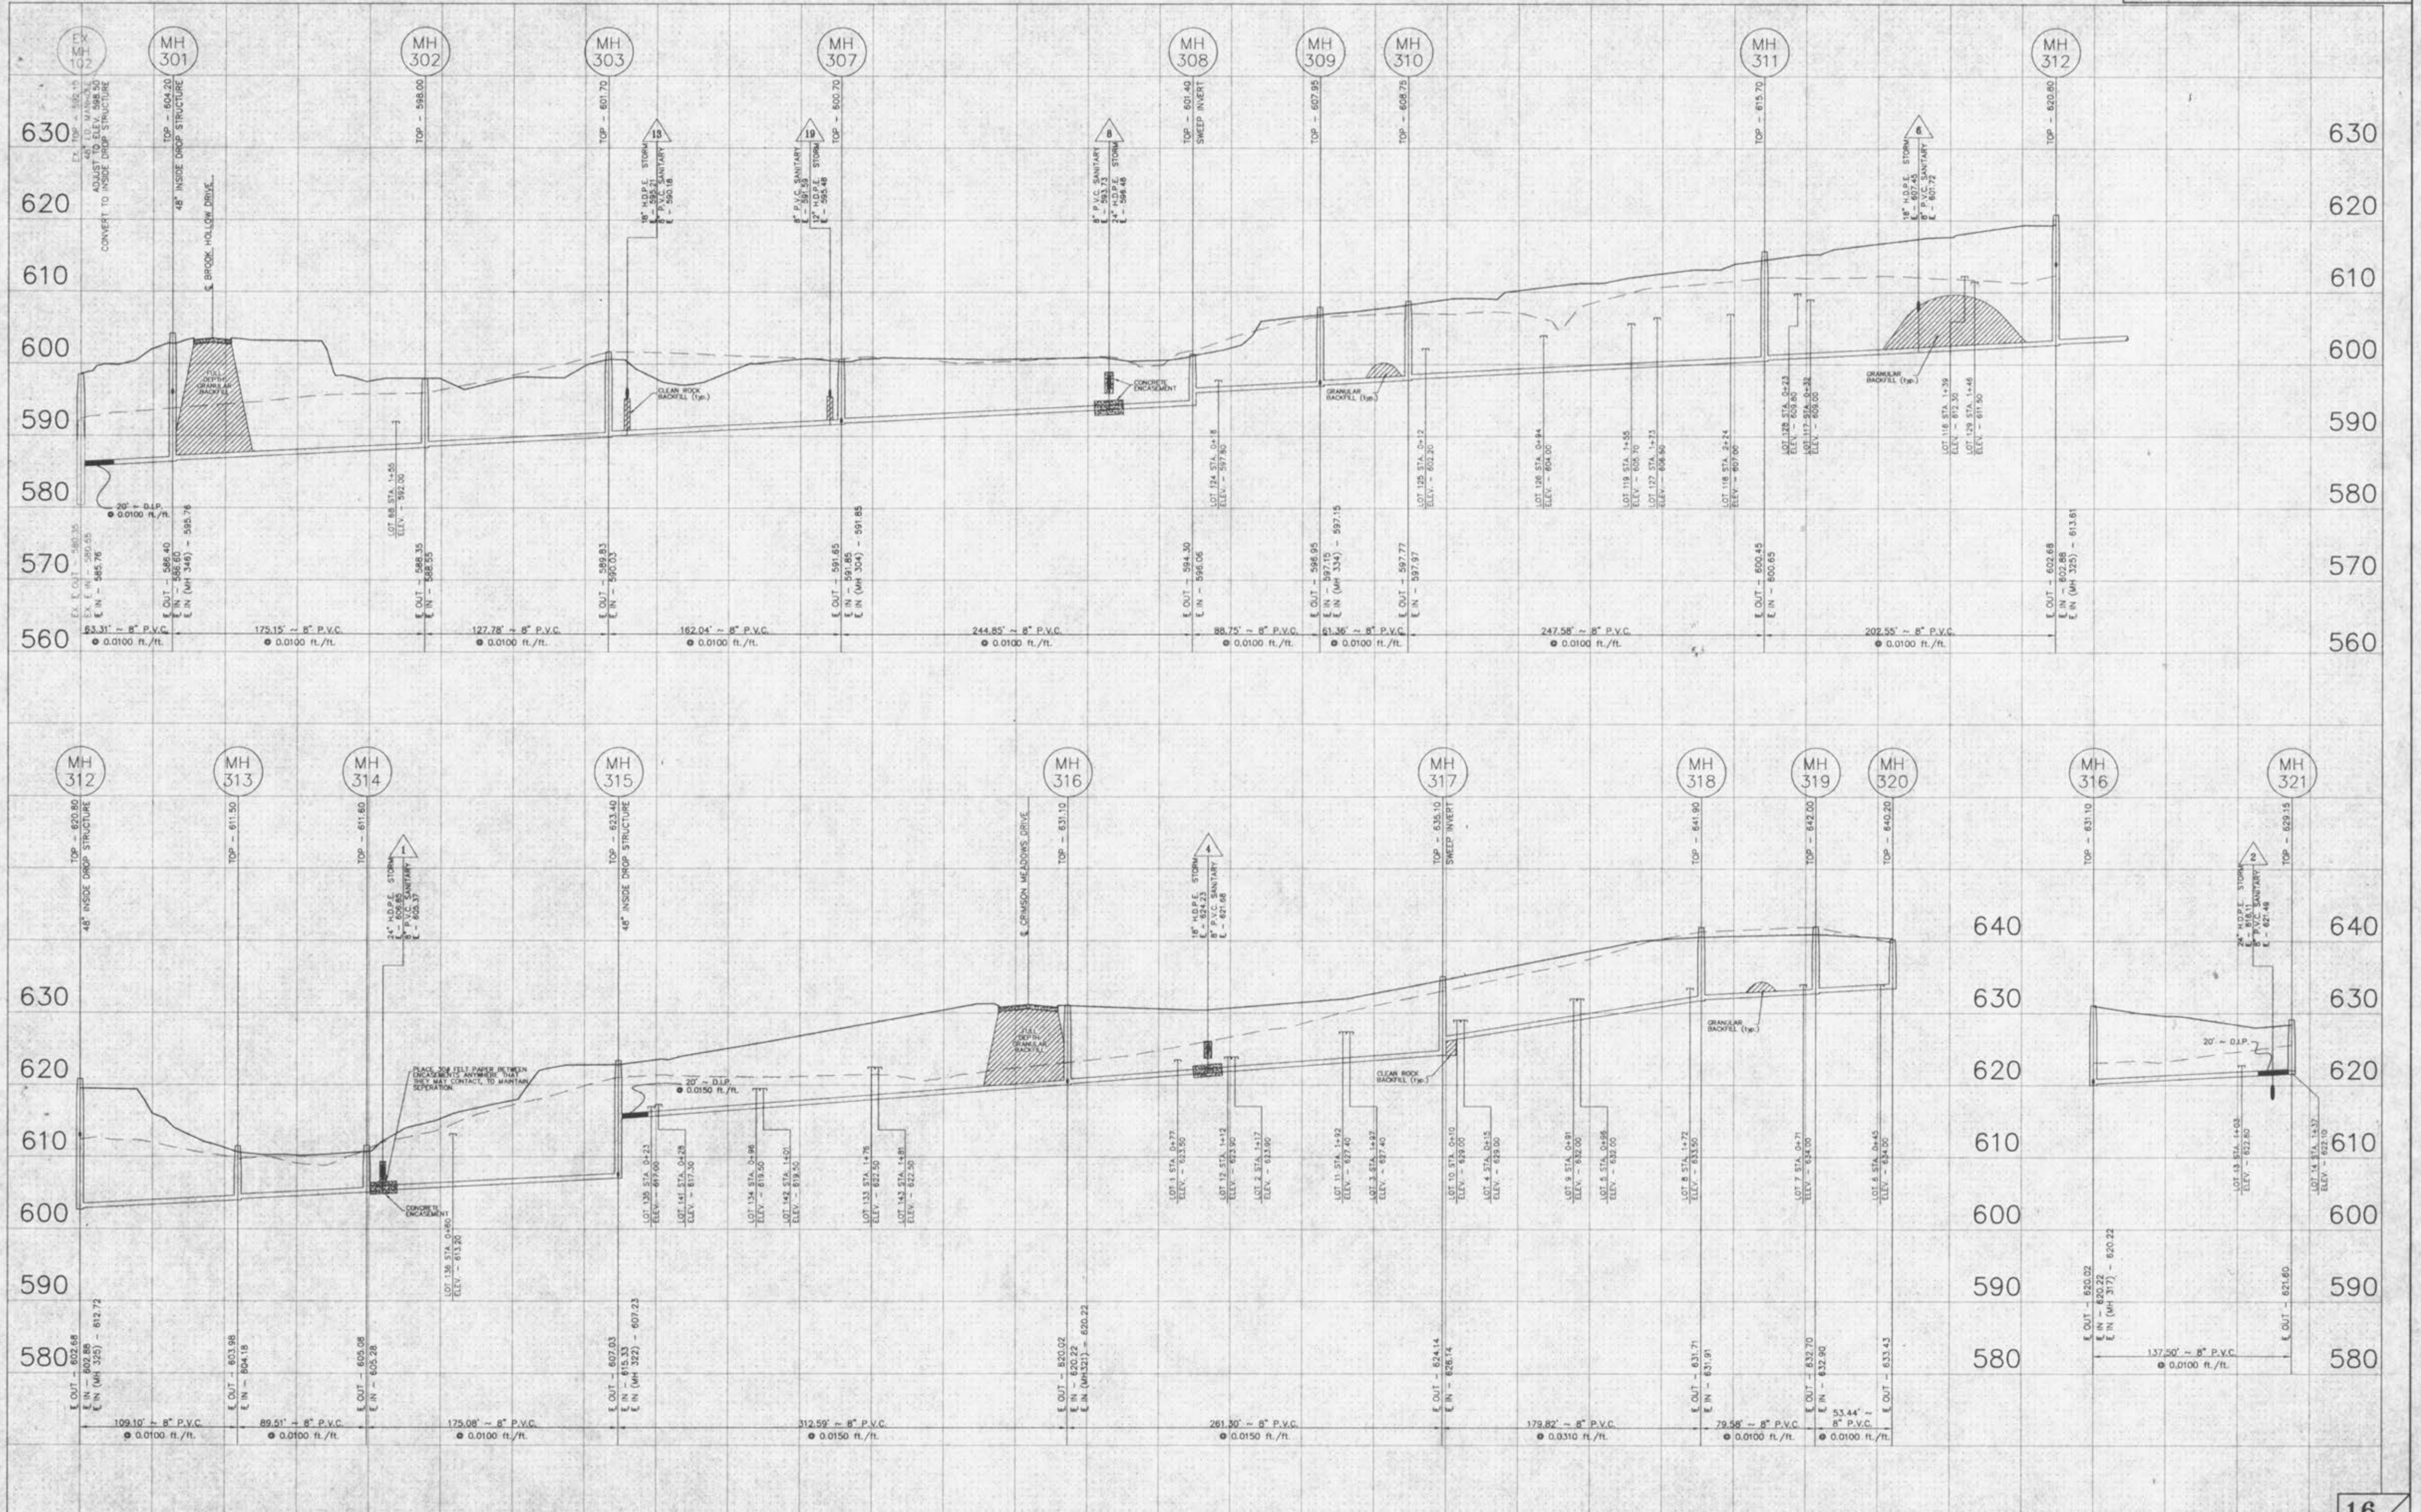

UNDERGROUND UTILITIES HAVE BEEN PLOTTED FROM AVAILABLE INFORMATION AND THEREFORE THEIR LOCATIONS SHALL BE CONSIDERED APPROXIMATE ONLY. THE VERIFICATION OF THE LOCATION OF ALL UNDERGROUND UTILITIES, EITHER SHOWN OR NOT SHOWN ON THESE PLANS SHALL BE THE RESPONSIBILITY OF THE CONTRACTOR, AND SHALL BE LOCATED PRIOR TO ANY GRADING OR CONSTRUCTION OF THE IMPROVEMENTS.

ALL SANITARY SEWER LATERAL TAILSTAKE ELEVATIONS HAVE BEEN DESIGNED FOR AN 8.0' BASEMENT POUR.

SCALE:  
VERTICAL = 1" = 10'  
HORIZONTAL = 1" = 50'