
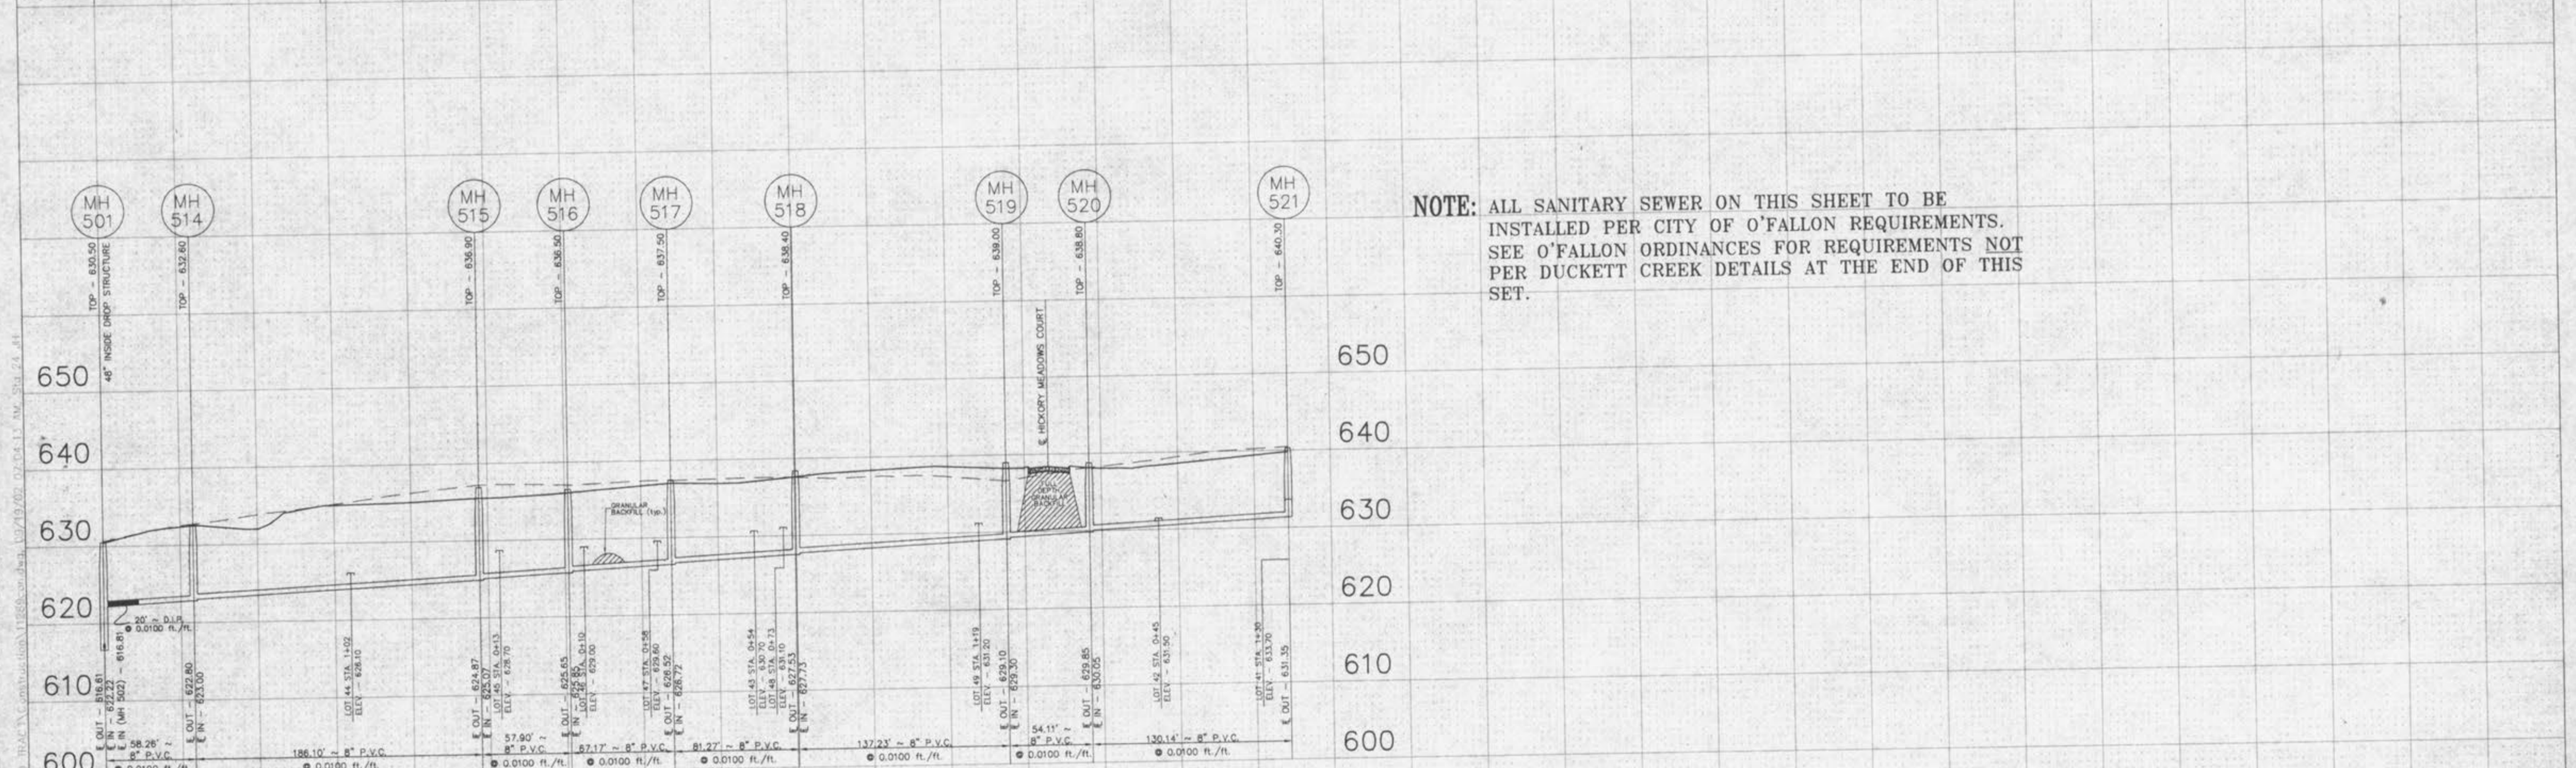


**NOTE:** ALL SANITARY SEWER ON THIS SHEET WITHIN CITY OF O'FALLON SANITARY SEWER DISTRICT.

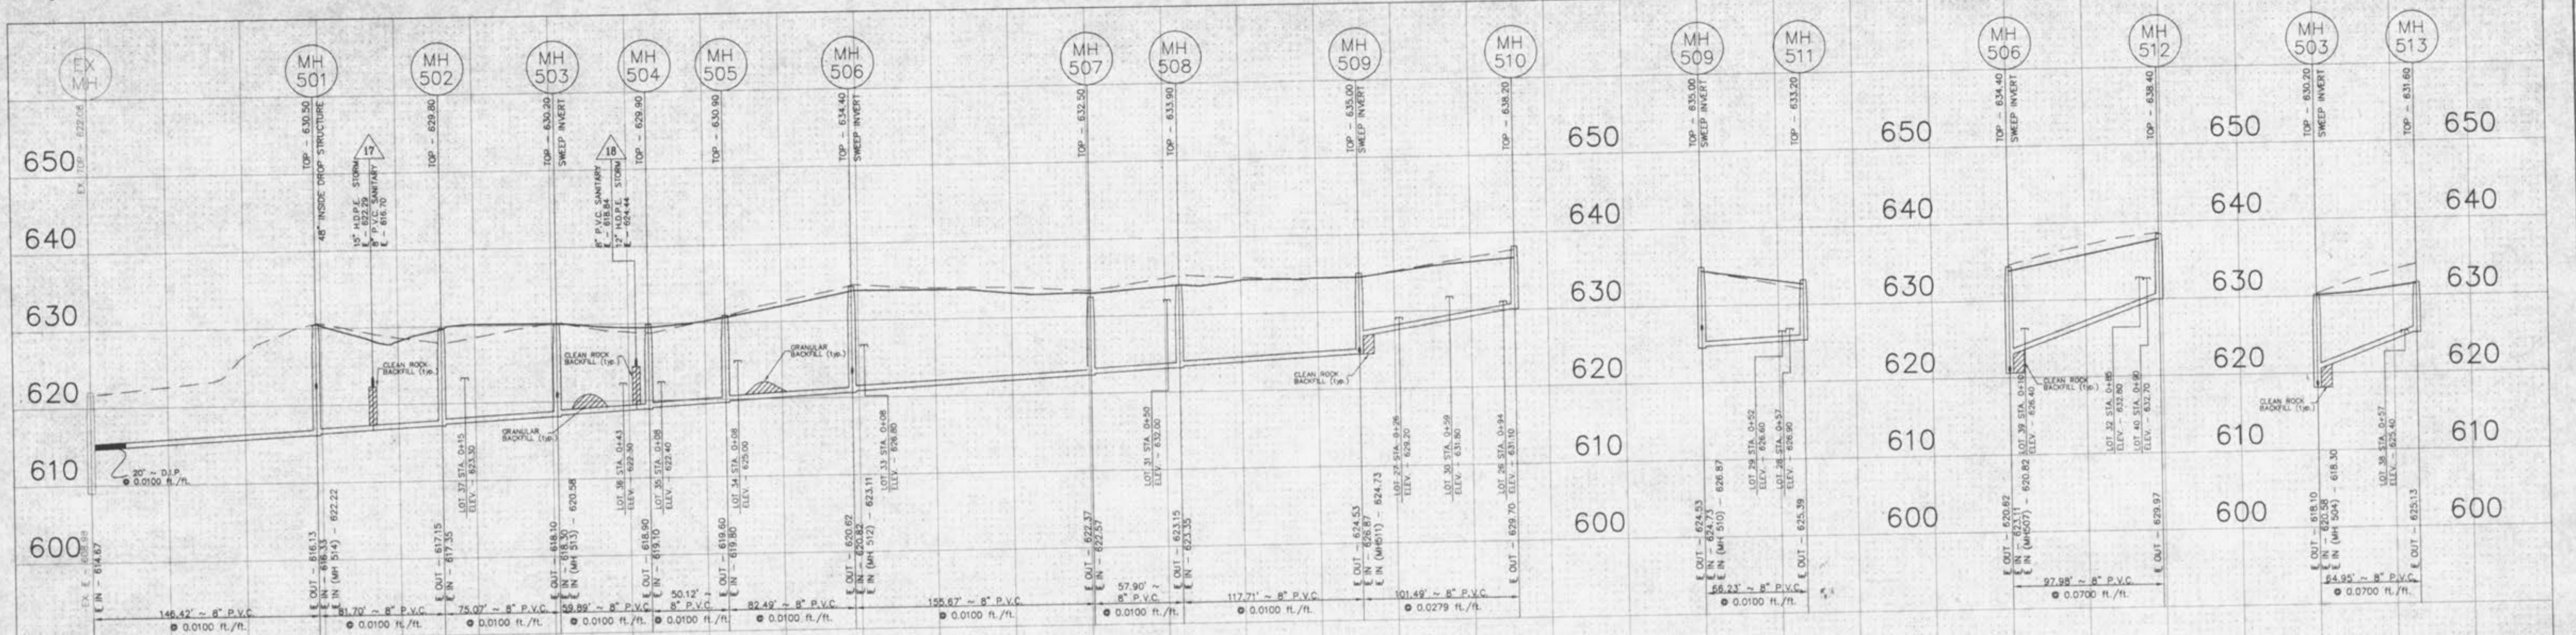

**NOTE:** ALL SANITARY SEWER ON THIS SHEET TO BE INSTALLED PER CITY OF O'FALLON REQUIREMENTS. SEE O'FALLON ORDINANCES FOR REQUIREMENTS NOT PER DUCKETT CREEK DETAILS AT THE END OF THIS SET.

C:\DWG\PROJECTS\11289 - THESE ROAD TRAC INC.\CONSTRUCTION\11289.dwg, 10/19/02 02:04:13, MW, 5/14/04, 41

UNDERGROUND UTILITIES HAVE BEEN PLOTTED FROM AVAILABLE INFORMATION AND THEREFORE THEIR LOCATIONS SHALL BE CONSIDERED APPROXIMATE ONLY. THE VERIFICATION OF THE LOCATION OF ALL UNDERGROUND UTILITIES, EITHER SHOWN OR NOT SHOWN ON THESE PLANS SHALL BE THE RESPONSIBILITY OF THE CONTRACTOR, AND SHALL BE LOCATED PRIOR TO ANY GRADING OR CONSTRUCTION OF THE IMPROVEMENTS.

ALL SANITARY SEWER LATERAL TAILSTAKE ELEVATIONS HAVE BEEN DESIGNED FOR AN 8'0" BASEMENT POUR.

SCALE:  
 VERTICAL = 1" = 10'  
 HORIZONTAL = 1" = 50'