



FOR DRAINAGE AREA PURPOSES ONLY. NOT TO BE USED FOR CONSTRUCTION!

Revised: Sept. 5, 2002


DRAINAGE AREA MAP
AMBER MEADOWS

May 31, 2002 00-11289

TURTLE CREEK
PLAT ONE
PB. 32 PG. 170

PROPERTY N/F
PAUL J. AND CHARLES A. FEISE
810/1757
PARCEL 2

S 00°14'00" E 1138.40'

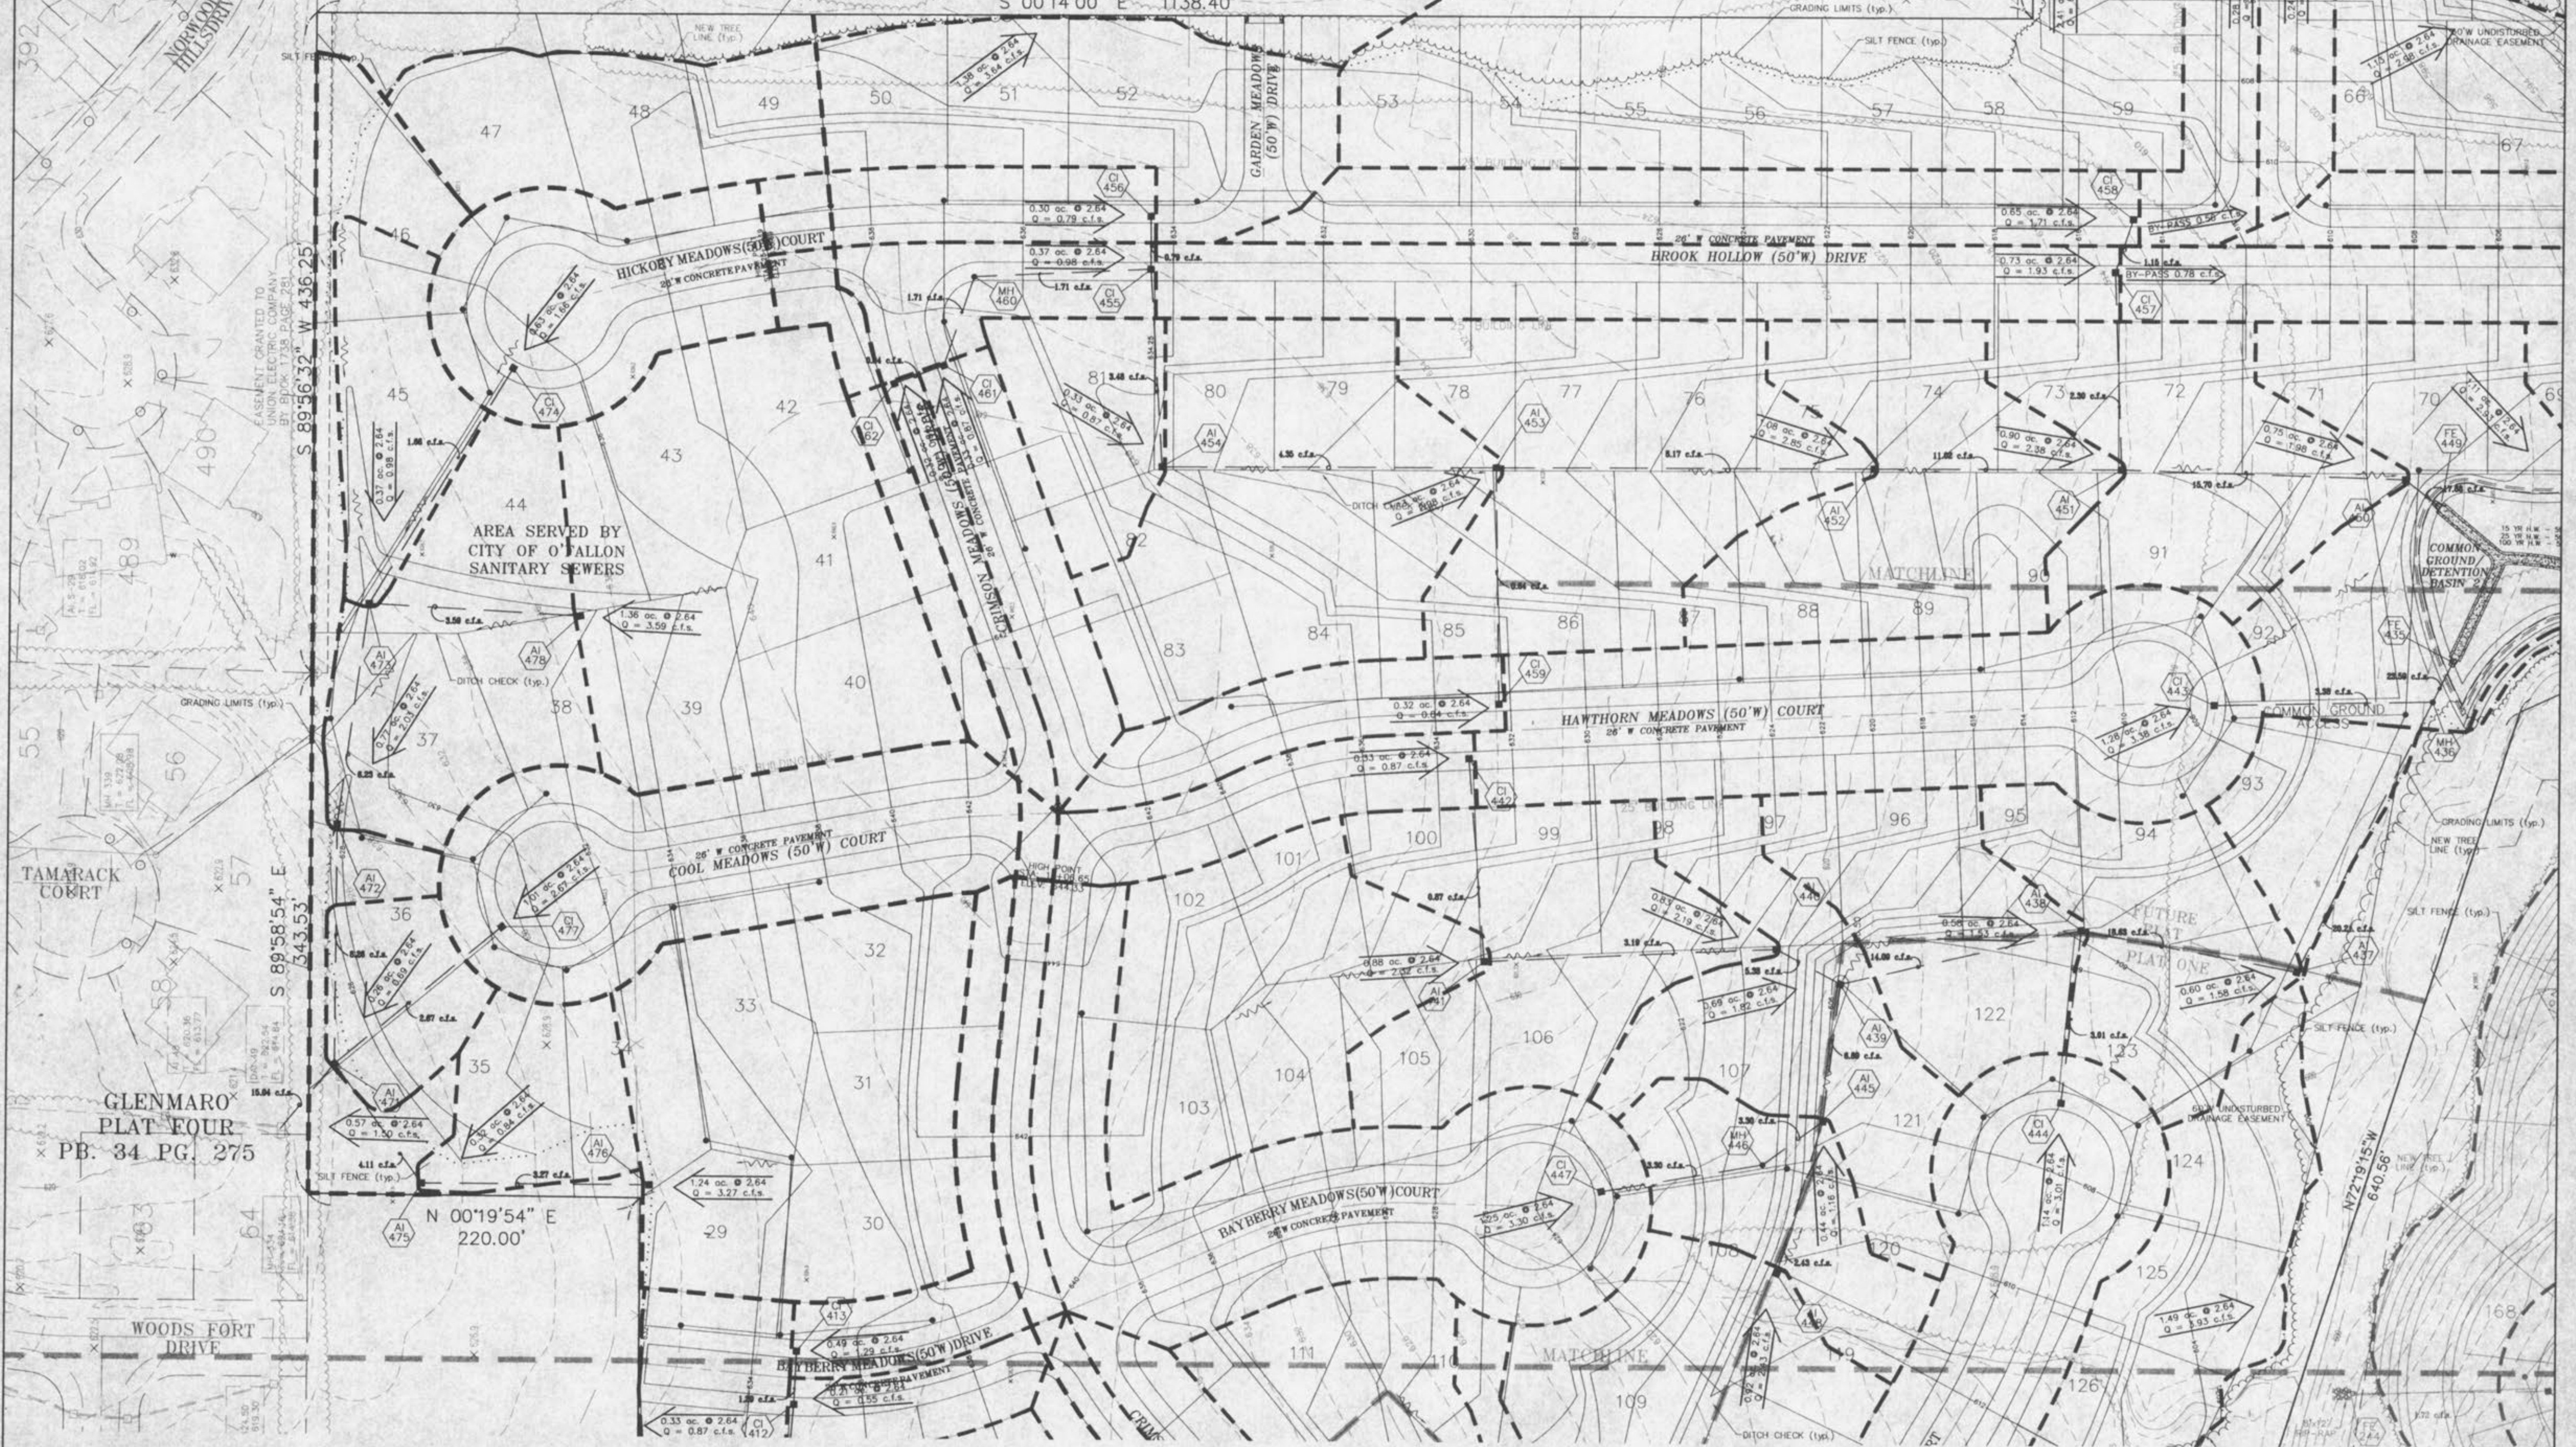

TAMARACK COURT

GLENMARO PLAT FOUR
PB. 34 PG. 275

WOODS FORT DRIVE

Underground utilities have been plotted from available information and, therefore, their locations shall be considered approximate only. The verification of the location of all underground utilities, either shown or not shown, on these plans shall be the responsibility of the Contractor, and shall be located prior to any grading or construction of the improvements.

These engineering plans have been prepared at the request of the developer for construction with some rock data, but not sufficient enough to determine the exact location of all existing rock conditions.

If existing rock conditions are encountered during construction it shall be the responsibility of the developer and/or his contractor to contact Box Engineering Co., Inc. and the soils engineer for the project at the time of encounter to determine the best design to continue construction.