


SEE SHEET 9

Blow-off hydrants and water meters shall not be located in any pavement or hard surfaced areas including, but not limited to, driveways, sidewalks, walkways, and streets. Since the location of all such areas is not shown on this plan all costs to relocate any blow-off hydrants and water meters from any pavement or hard-surfaced areas shall be borne by the Developer or the builder.

Revised: July 9, 2002
 Revised: August 5, 2002
 Revised: August 21, 2002
 Revised: Sept. 5, 2002
 Revised: Sept. 19, 2002

WATER PLAN
AMBER MEADOWS
 May 31, 2002 00-1289

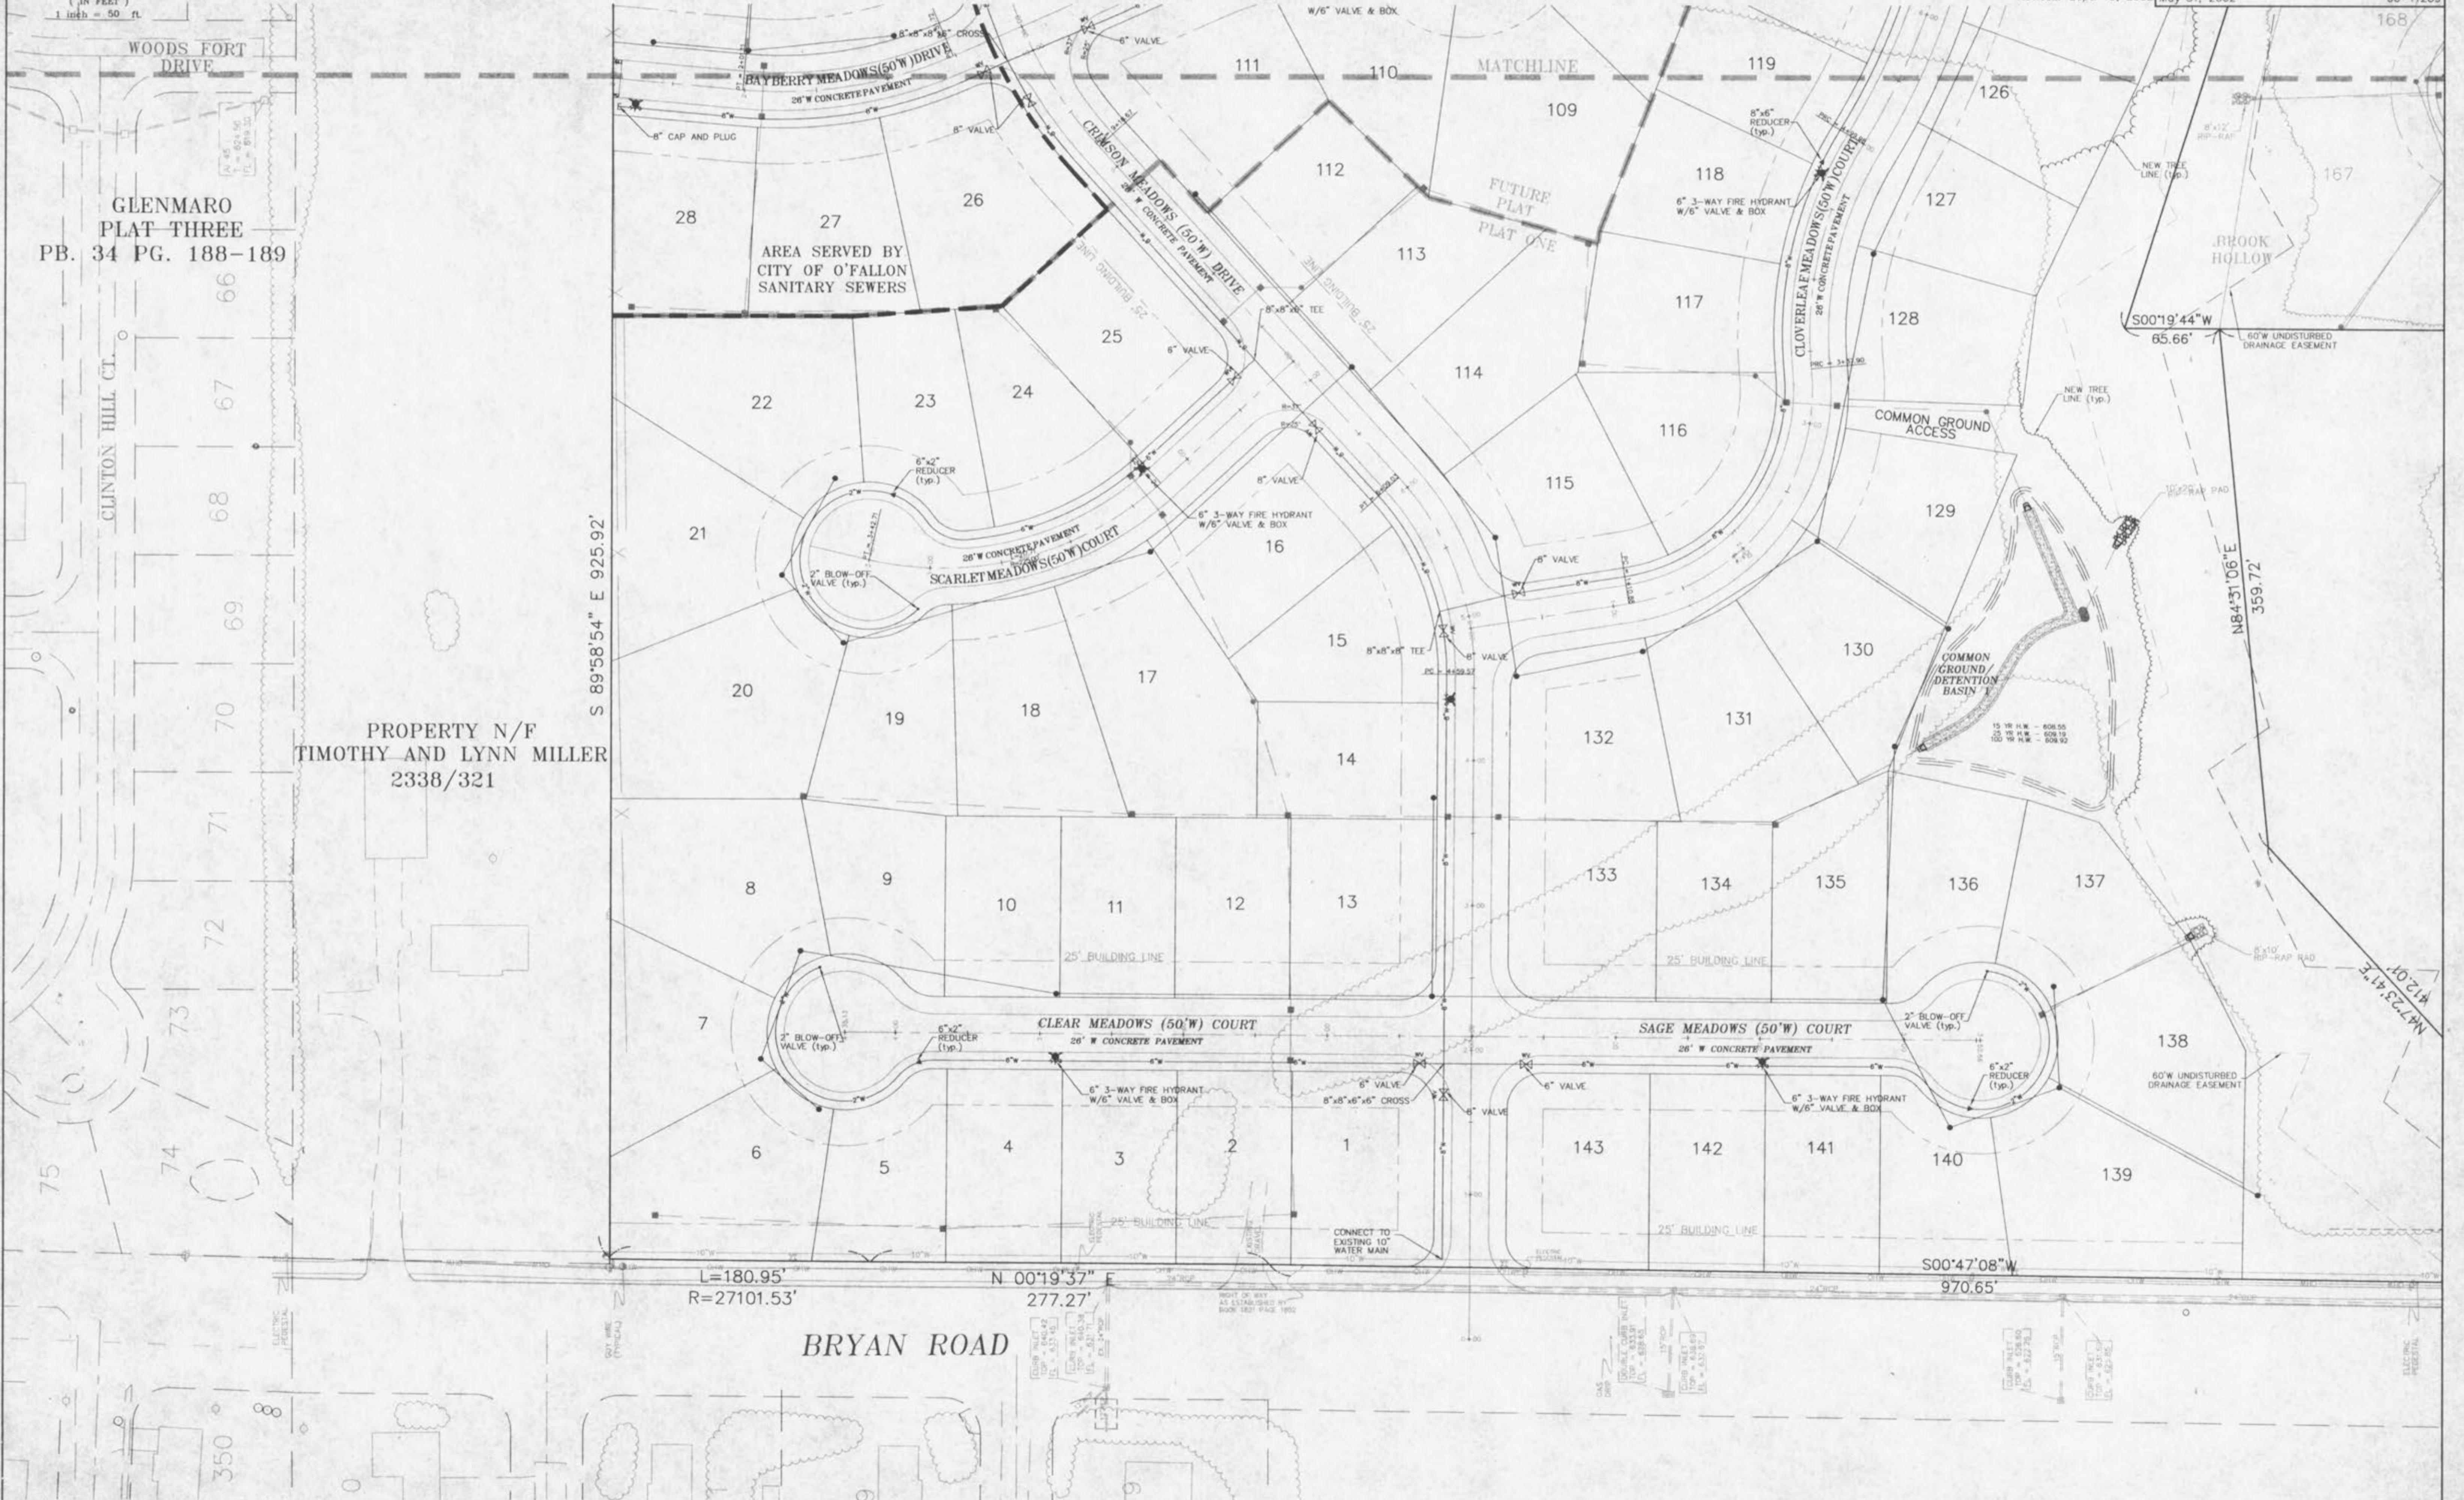

GLENMARO PLAT THREE
 PB. 34 PG. 188-189

PROPERTY N/F
 TIMOTHY AND LYNN MILLER
 2338/321

Underground utilities have been plotted from available information and, therefore, their locations shall be considered approximate only. The verification of the location of all underground utilities, either shown or not shown, on these plans shall be the responsibility of the Contractor, and shall be located prior to any grading or construction of the improvements.

These engineering plans have been prepared at the request of the developer for construction with some rock data, but not sufficient enough to determine the exact location of all existing rock conditions.

If existing rock conditions are encountered during construction it shall be the responsibility of the developer and or his contractor to contact Bax Engineering Co., Inc. and the soils engineer for the project at the time of encounter to determine the best design to continue construction.