

GLENMARO PLAT THREE PB. 34 PG. 188-189

SIGN LEGEND


- STREET SIGN
- STOP SIGN
- YIELD SIGN
- TEMP. END OF PAVT SIGN
- SPEED LIMIT SIGN
- NO OUTLET SIGN
- NO PARKING SIGN



PROPERTY N/F TIMOTHY AND LYNN MILLER 2338/321

SEE SHEET 3

AMBER MEADOWS

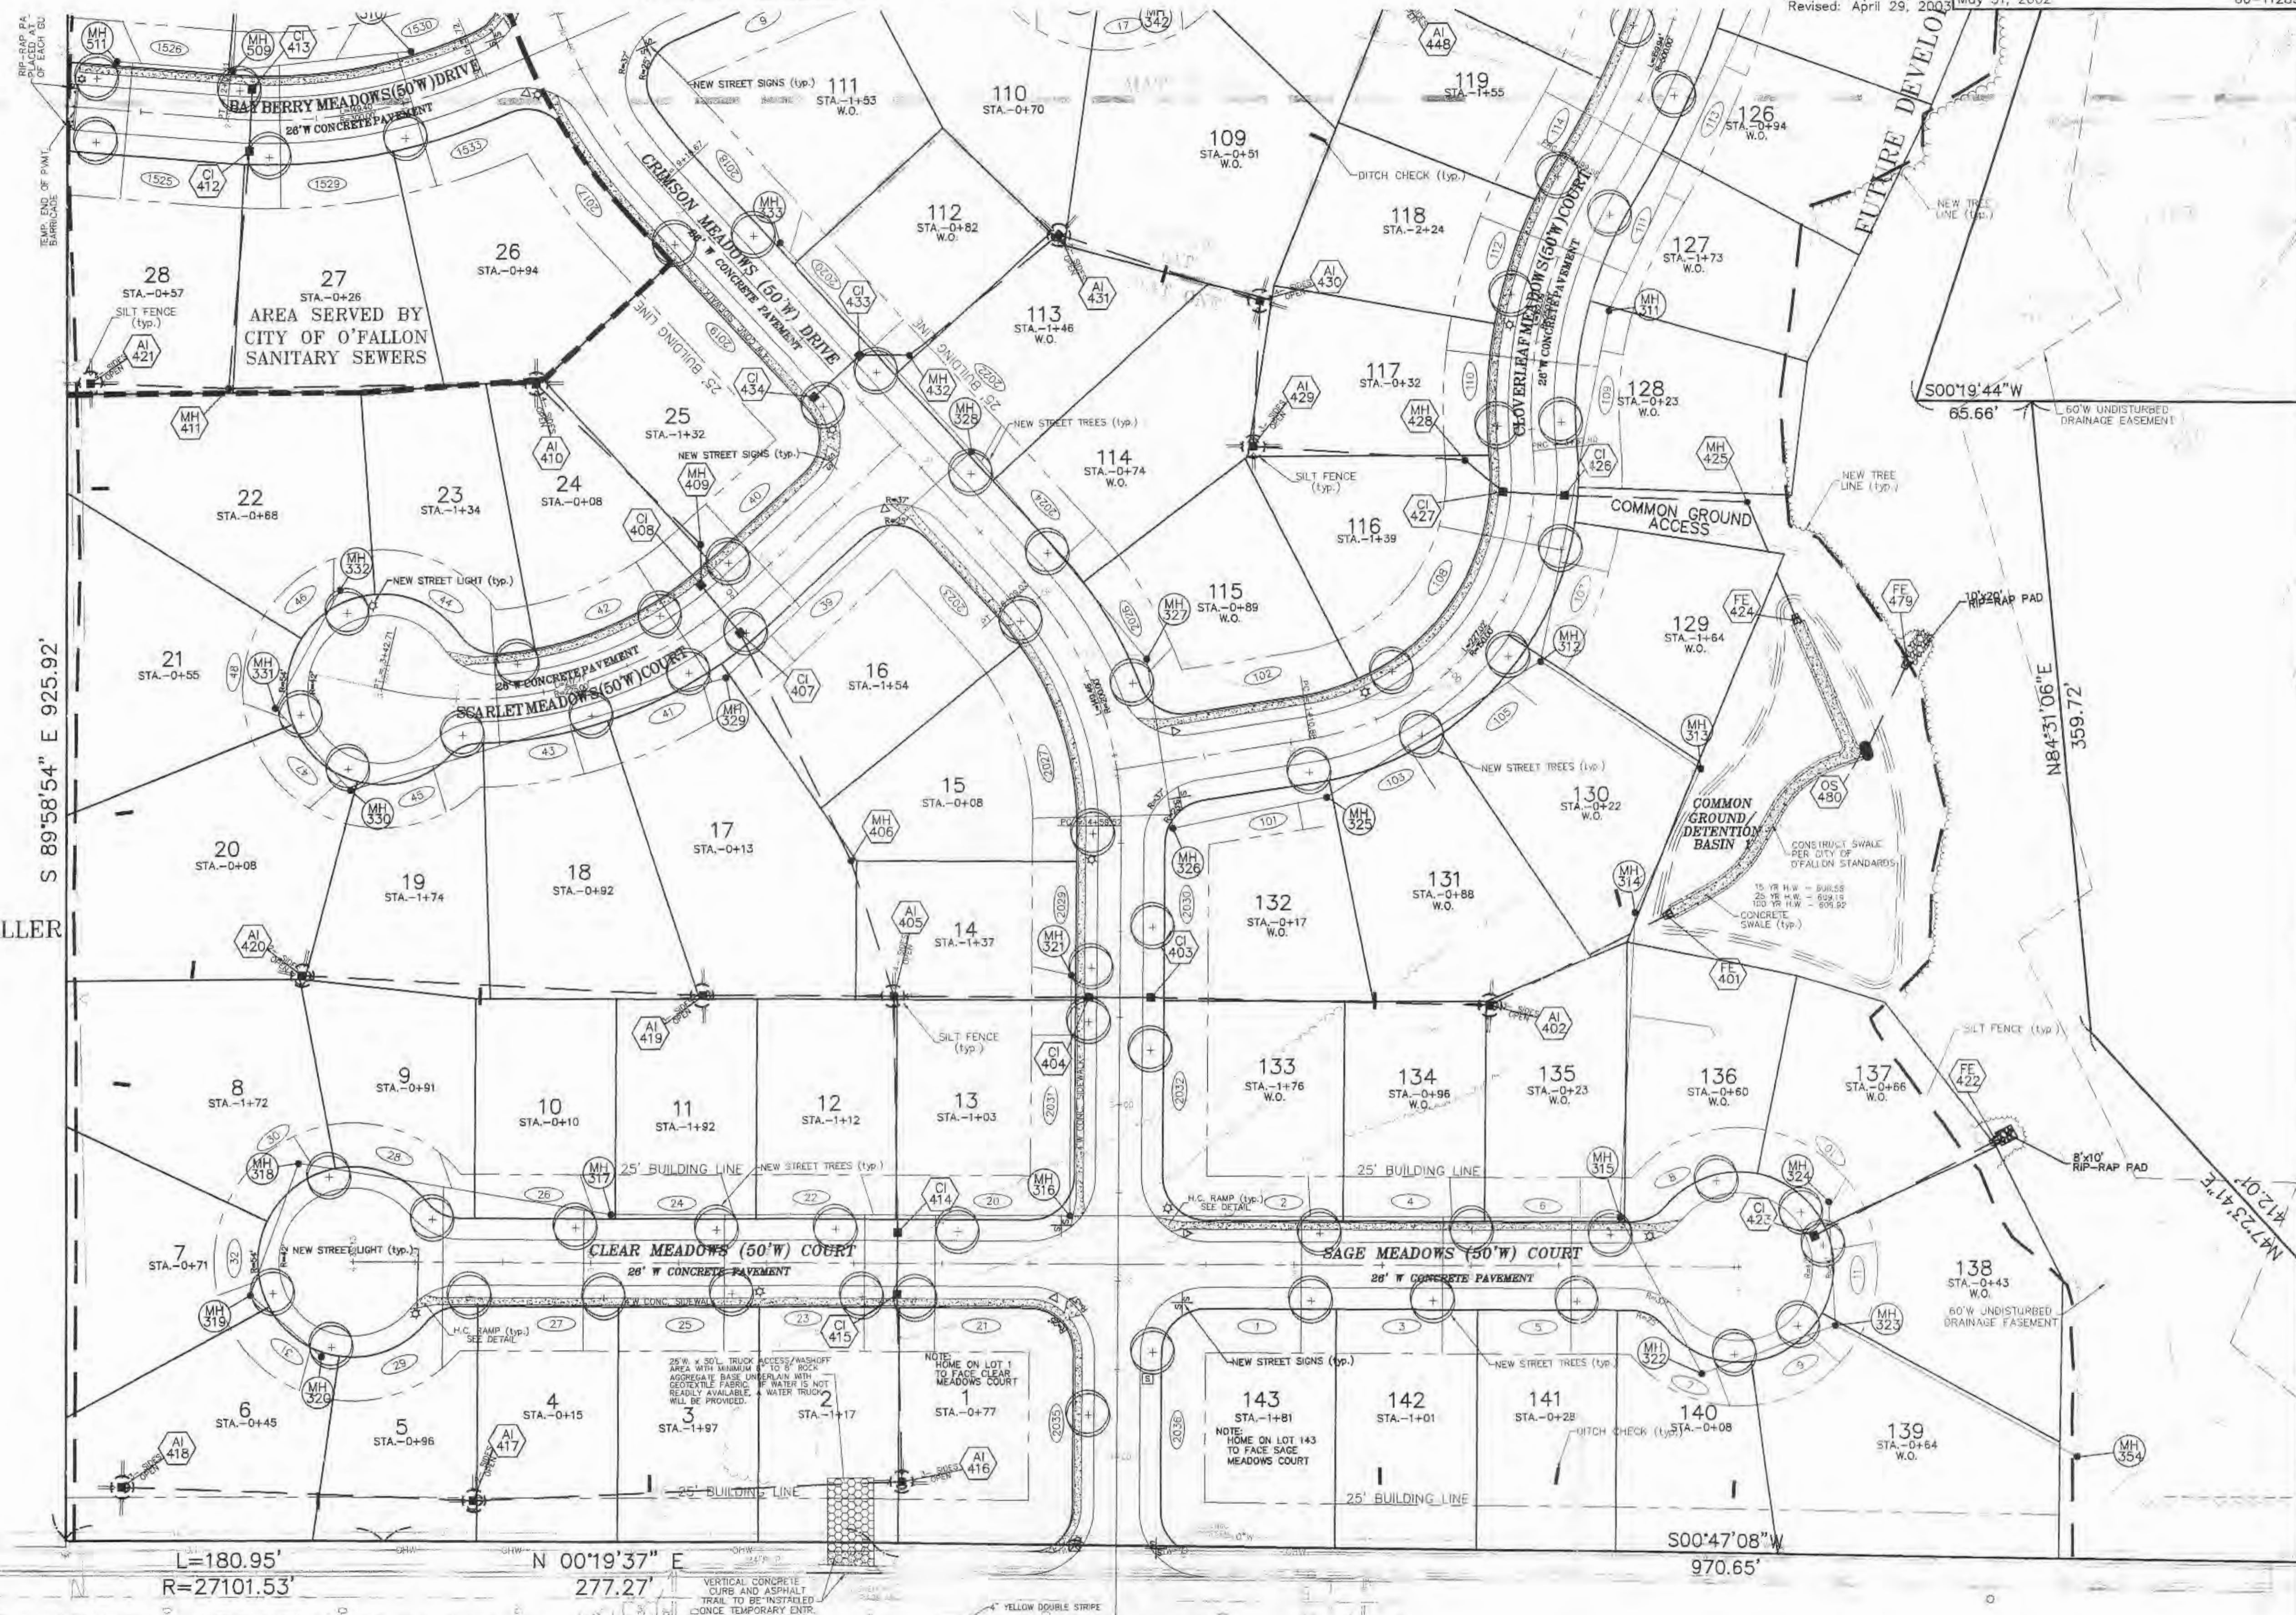

S 89°58'54" E 925.92'

L=180.95' R=27101.53' N 00°19'37" E 277.27'

BRYAN ROAD



File Copy
 4/30/03
APPROVED
 as Noted
[Signature]

RECEIVED APR 29 2003

Underground utilities have been plotted from available information and, therefore, their locations shall be considered approximate only. The verification of the location of all underground utilities, either shown or not shown, on these plans shall be the responsibility of the Contractor, and shall be located prior to any grading or construction of the improvements.

Note: Street trees shown are to be installed upon completion of home site by homebuilder in conjunction with sidewalk installation.

These engineering plans have been prepared at the request of the developer for construction with some rock data, but not sufficient enough to determine the exact location of all existing rock conditions.

If existing rock conditions are encountered during construction it shall be the responsibility of the developer and or his contractor to contact Box Engineering Co., Inc. and the soils engineer for the project at the time of encounter to determine the best design to continue construction.