


Drawing name: V:\1404136\Drawn\CT Howell\19SEWER\19SEWER.dwg Plotted on: Aug 27, 2021 - 12:01pm Plotted by: jhowell

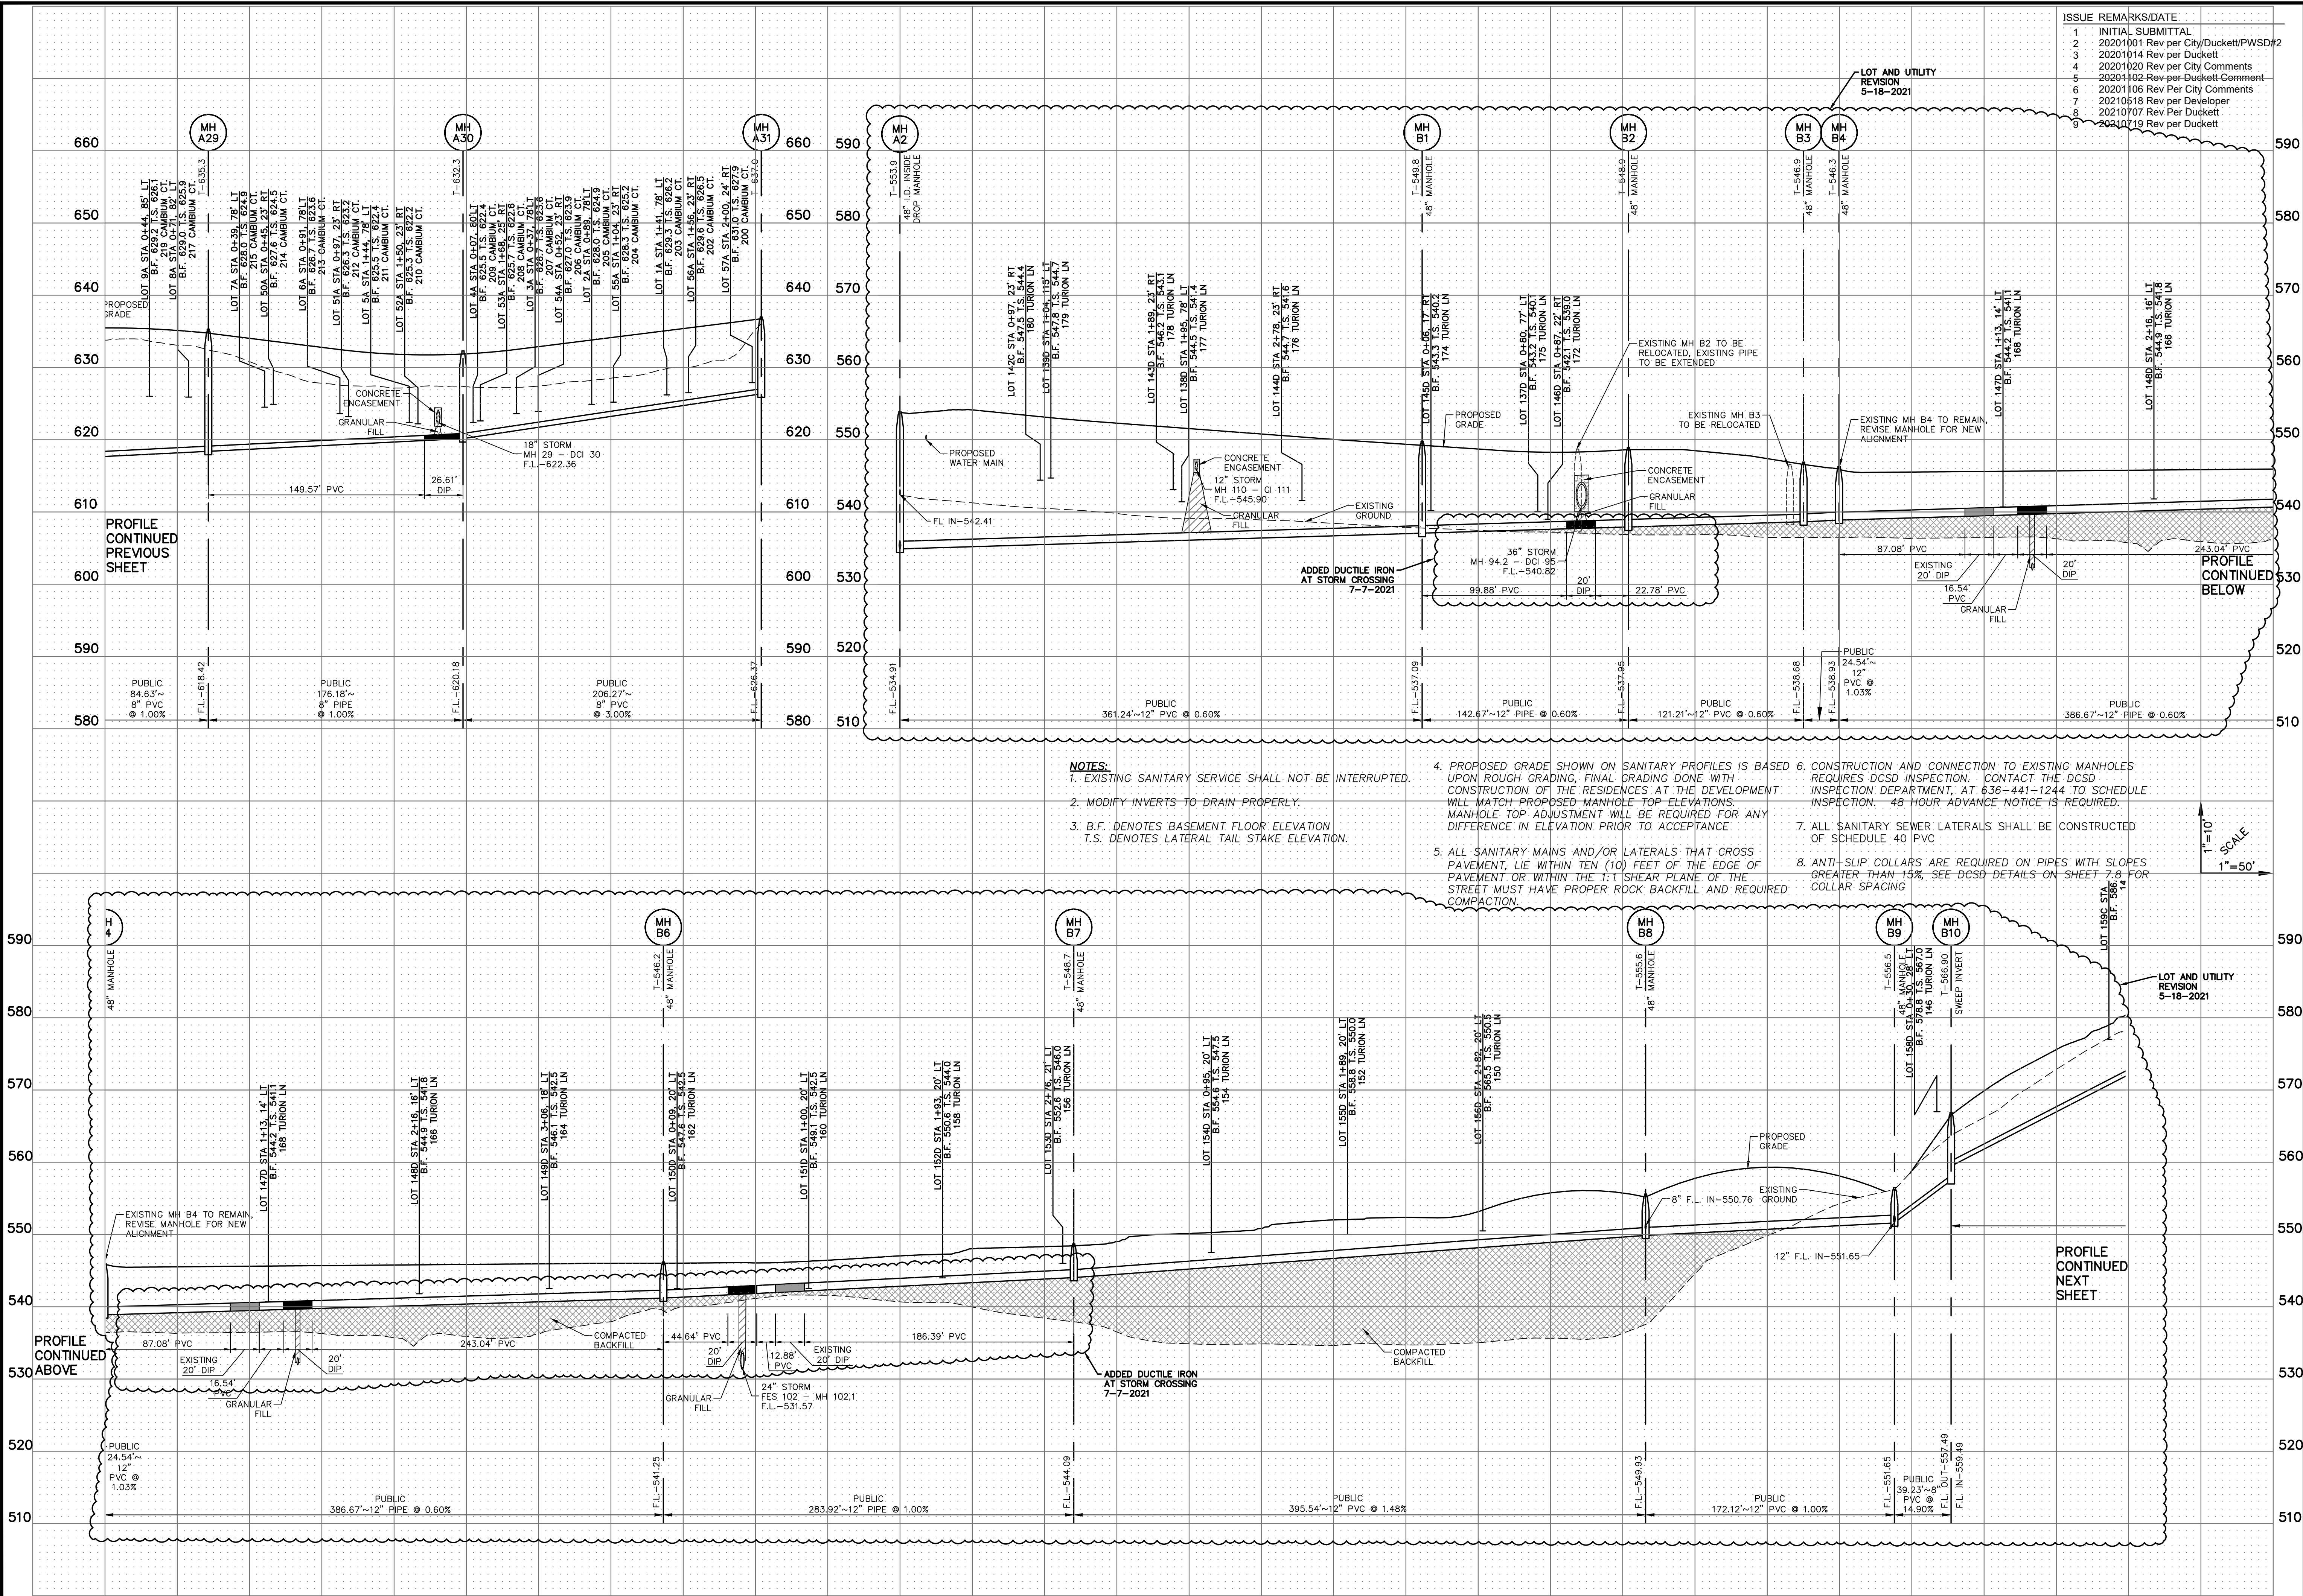

ISSUE	REMARKS/DATE
1	INITIAL SUBMITTAL
2	20201001 Rev per City/Duckett/PWSD#2
3	20201014 Rev per Duckett
4	20201020 Rev per City Comments
5	20201102 Rev per Duckett Comment
6	20201106 Rev Per City Comments
7	20210519 Rev per Developer
8	20210707 Rev Per Duckett
9	20210719 Rev per Duckett

- NOTES:**
- EXISTING SANITARY SERVICE SHALL NOT BE INTERRUPTED.
 - MODIFY INVERTS TO DRAIN PROPERLY.
 - B.F. DENOTES BASEMENT FLOOR ELEVATION
T.S. DENOTES LATERAL TAIL STAKE ELEVATION.

- PROPOSED GRADE SHOWN ON SANITARY PROFILES IS BASED UPON ROUGH GRADING, FINAL GRADING DONE WITH CONSTRUCTION OF THE RESIDENCES AT THE DEVELOPMENT WILL MATCH PROPOSED MANHOLE TOP ELEVATIONS. MANHOLE TOP ADJUSTMENT WILL BE REQUIRED FOR ANY DIFFERENCE IN ELEVATION PRIOR TO ACCEPTANCE.
- ALL SANITARY MAINS AND/OR LATERALS THAT CROSS PAVEMENT, LIE WITHIN TEN (10) FEET OF THE EDGE OF THE STREET MUST HAVE PROPER ROCK BACKFILL AND REQUIRED COMPACTION.

- CONSTRUCTION AND CONNECTION TO EXISTING MANHOLES REQUIRES DCSD INSPECTION. CONTACT THE DCSD INSPECTION DEPARTMENT, AT 636-441-1244 TO SCHEDULE INSPECTION. 48 HOUR ADVANCE NOTICE IS REQUIRED.
- ALL SANITARY SEWER LATERALS SHALL BE CONSTRUCTED OF SCHEDULE 40 PVC
- ANTI-SLIP COLLARS ARE REQUIRED ON PIPES WITH SLOPES GREATER THAN 15%. SEE DCSD DETAILS ON SHEET 7-8 FOR COLLAR SPACING

PROJECT TITLE
AMBERLEIGH
 OF FALLON, MISSOURI

THE STERLING CO.
 ENGINEERS & SURVEYORS
 5055 New Baumgartner Road
 St. Louis, Missouri 63129
 Ph 314-487-0440 Fax 314-487-8944
 www.sterling-eng-survey.com
 Corporate Certificate of Authority #001548

STATE OF MISSOURI
 JASON D. HOWELL
 PROFESSIONAL ENGINEER
 NUMBER: PE-2007002801
 Date: 7-19-2021
 License No. PE 2007002801
 Professional Engineer

LOMBARDO HOMES OF ST. LOUIS, LLC
 2299 TECHNOLOGY DRIVE, SUITE 150
 OF FALLON, MISSOURI 63368
 Ph. 636-265-2710
 Fax 636-695-3195

SANITARY SEWER PROFILE

P+Z No. 20-000028
 City No. 20-003192
 Date: July 19, 2021
 Job No. 14-04-136
 Page No. **7.2** IMP