


Drawing name: V:\144136\Draws\CT\Howell\144136\Drawings\Improvements\136SEWER.Pkg - Printed on: Aug 27, 2021 - 12:22pm - Printed by: jhowell

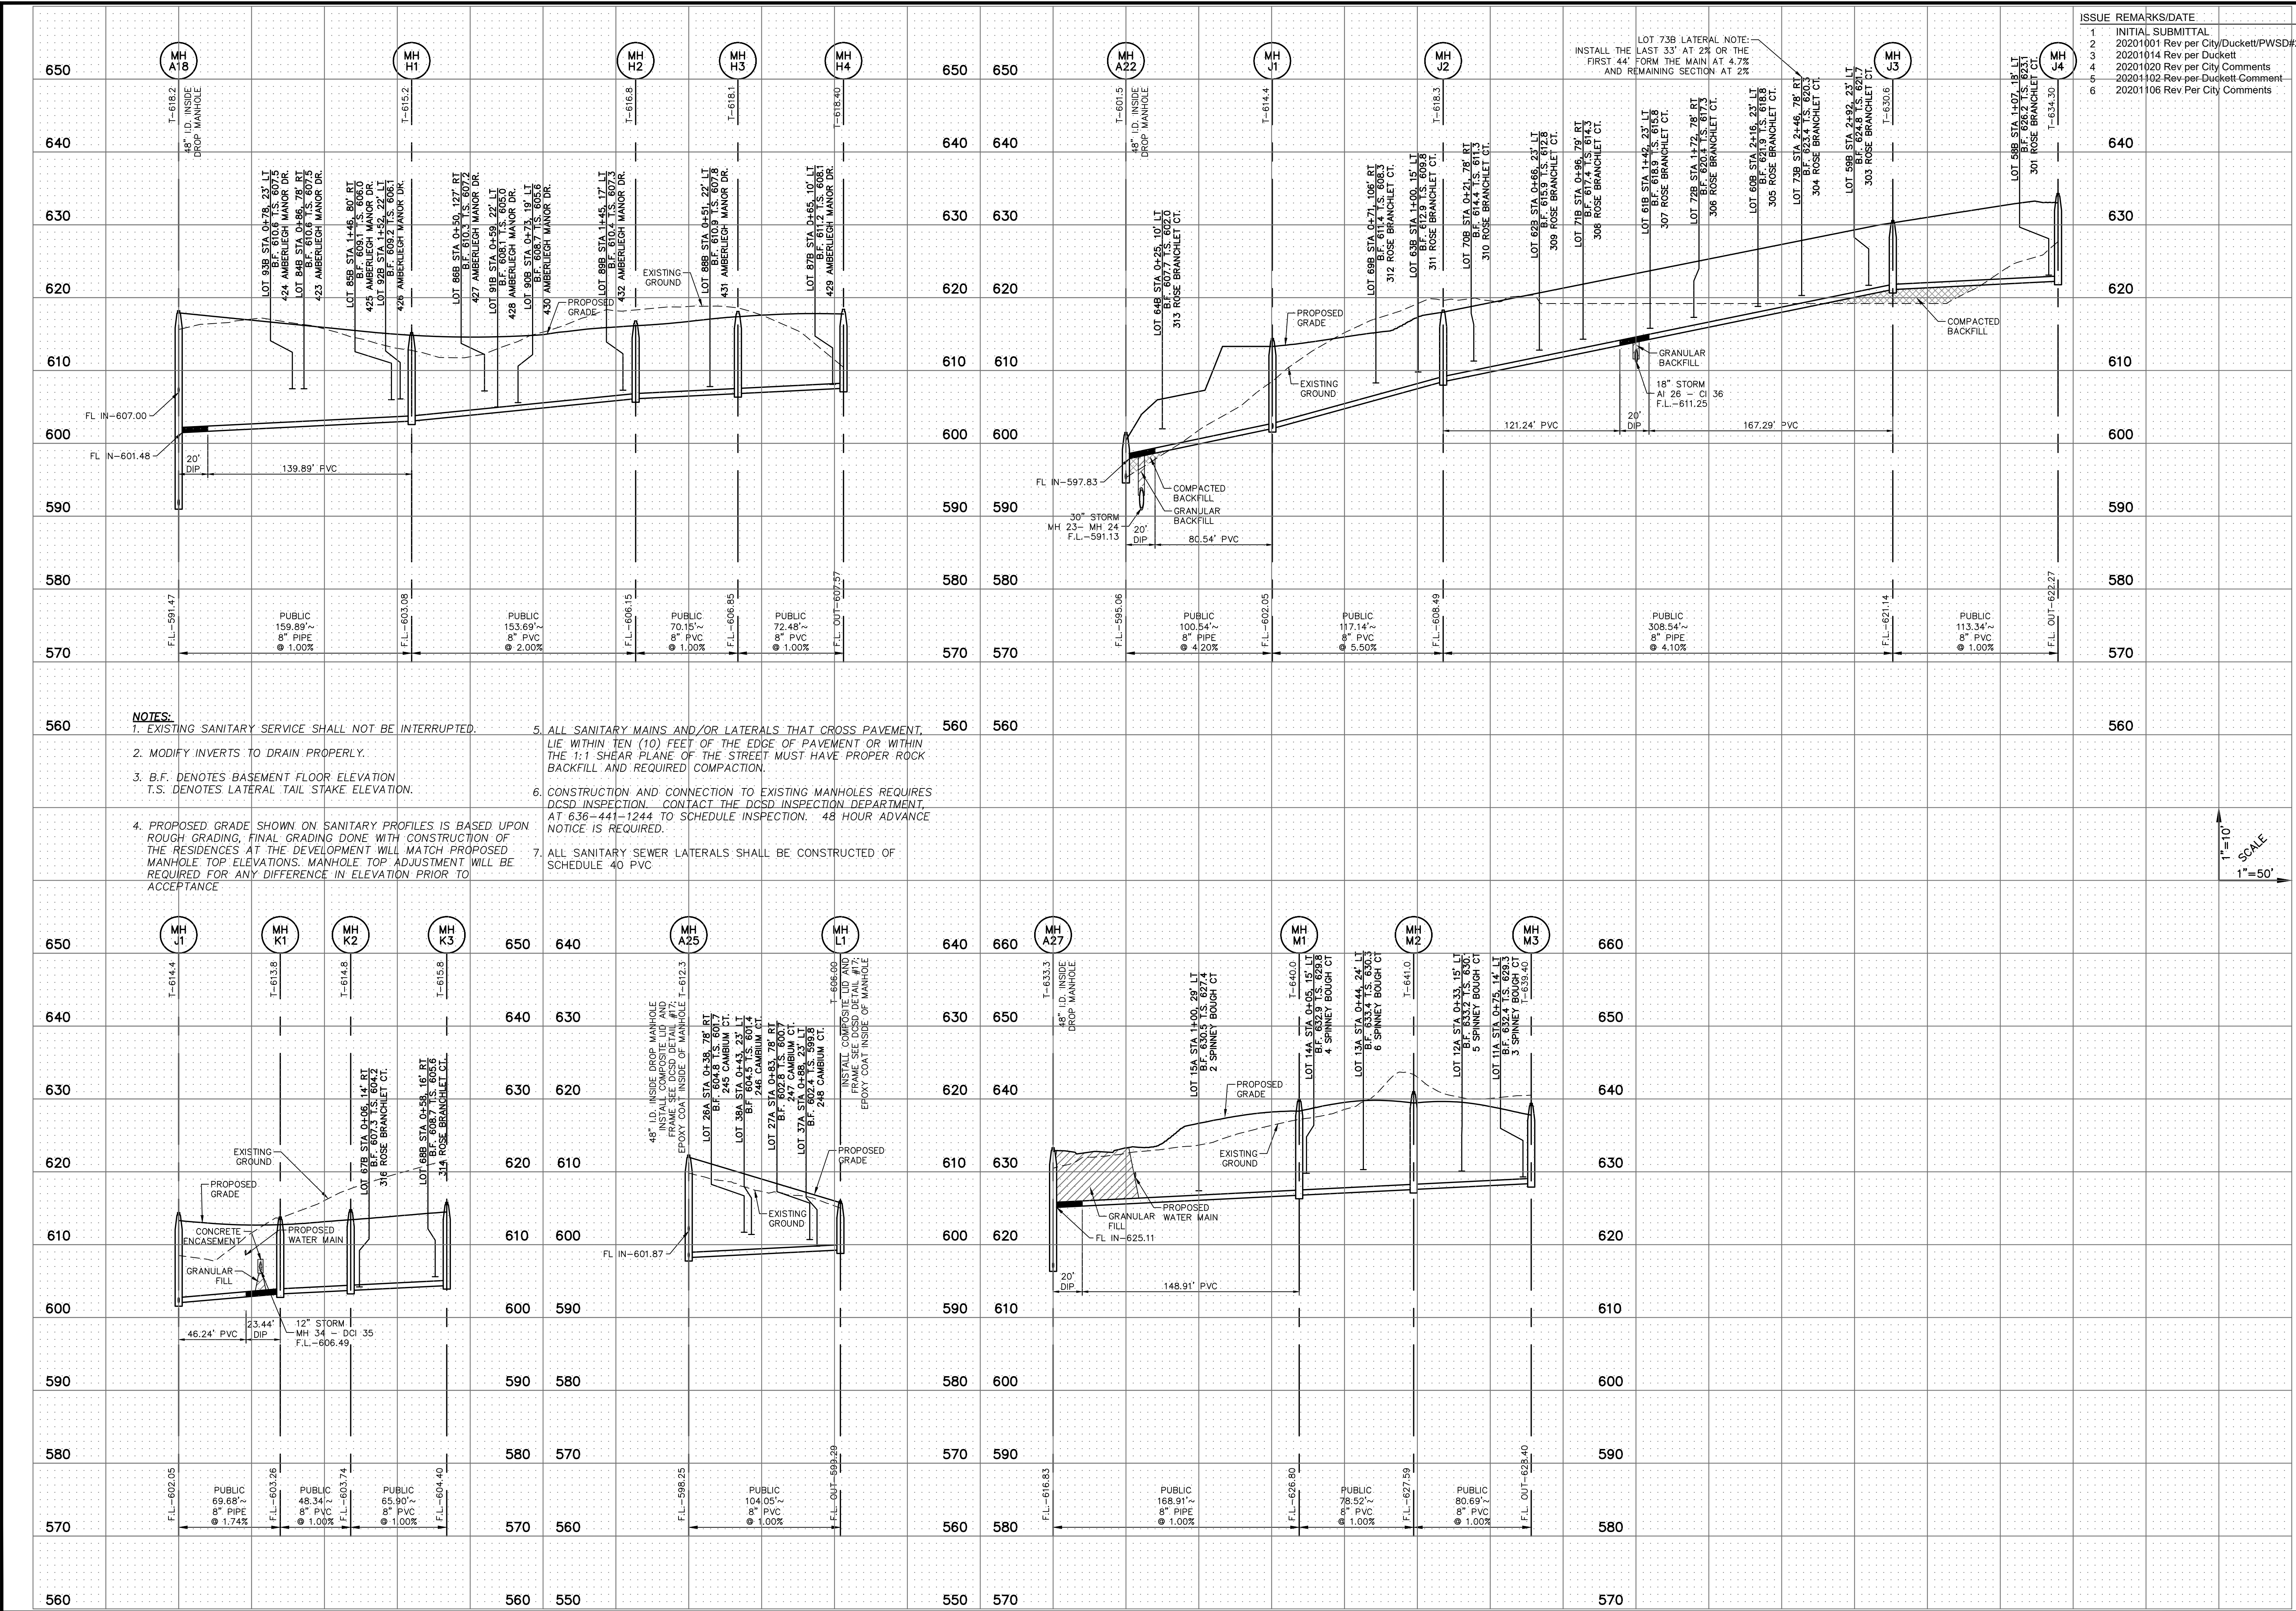

ISSUE	REMARKS/DATE
1	INITIAL SUBMITTAL
2	20201001 Rev per City/Duckett/PWSD#2
3	20201014 Rev per Duckett
4	20201020 Rev per City Comments
5	20201102 Rev per Duckett Comment
6	20201106 Rev Per City Comments

PROJECT TITLE

AMBERLEIGH
OF FALLON, MISSOURI

5055 New Baumgartner Road
St. Louis, Missouri 63129
Ph 314-487-0440 Fax 314-487-8944
www.sterling-eng-survey.com
Corporate Certificate of Authority #001548

Date: 5-18-2021
Jason D Howell
License No. PE 2007002801
Professional Engineer

LOMBARDO HOMES OF ST. LOUIS, LLC
2299 TECHNOLOGY DRIVE, SUITE 150
OF FALLON, MISSOURI 63368
Ph. 636-265-2710
Fax 636-695-3195

SANITARY SEWER PROFILE

P+Z No. 20-000028
City No. 20-003192
Date: May 18, 2021
Job No. 14-04-136

Page No.

7.5

IMP