


Drawing name: V:\1404136\Drawings\Engineering\Improvements\1365\CSRM.dwg Printed on: Aug 27, 2021 - 1:01pm Printed by: jhowell

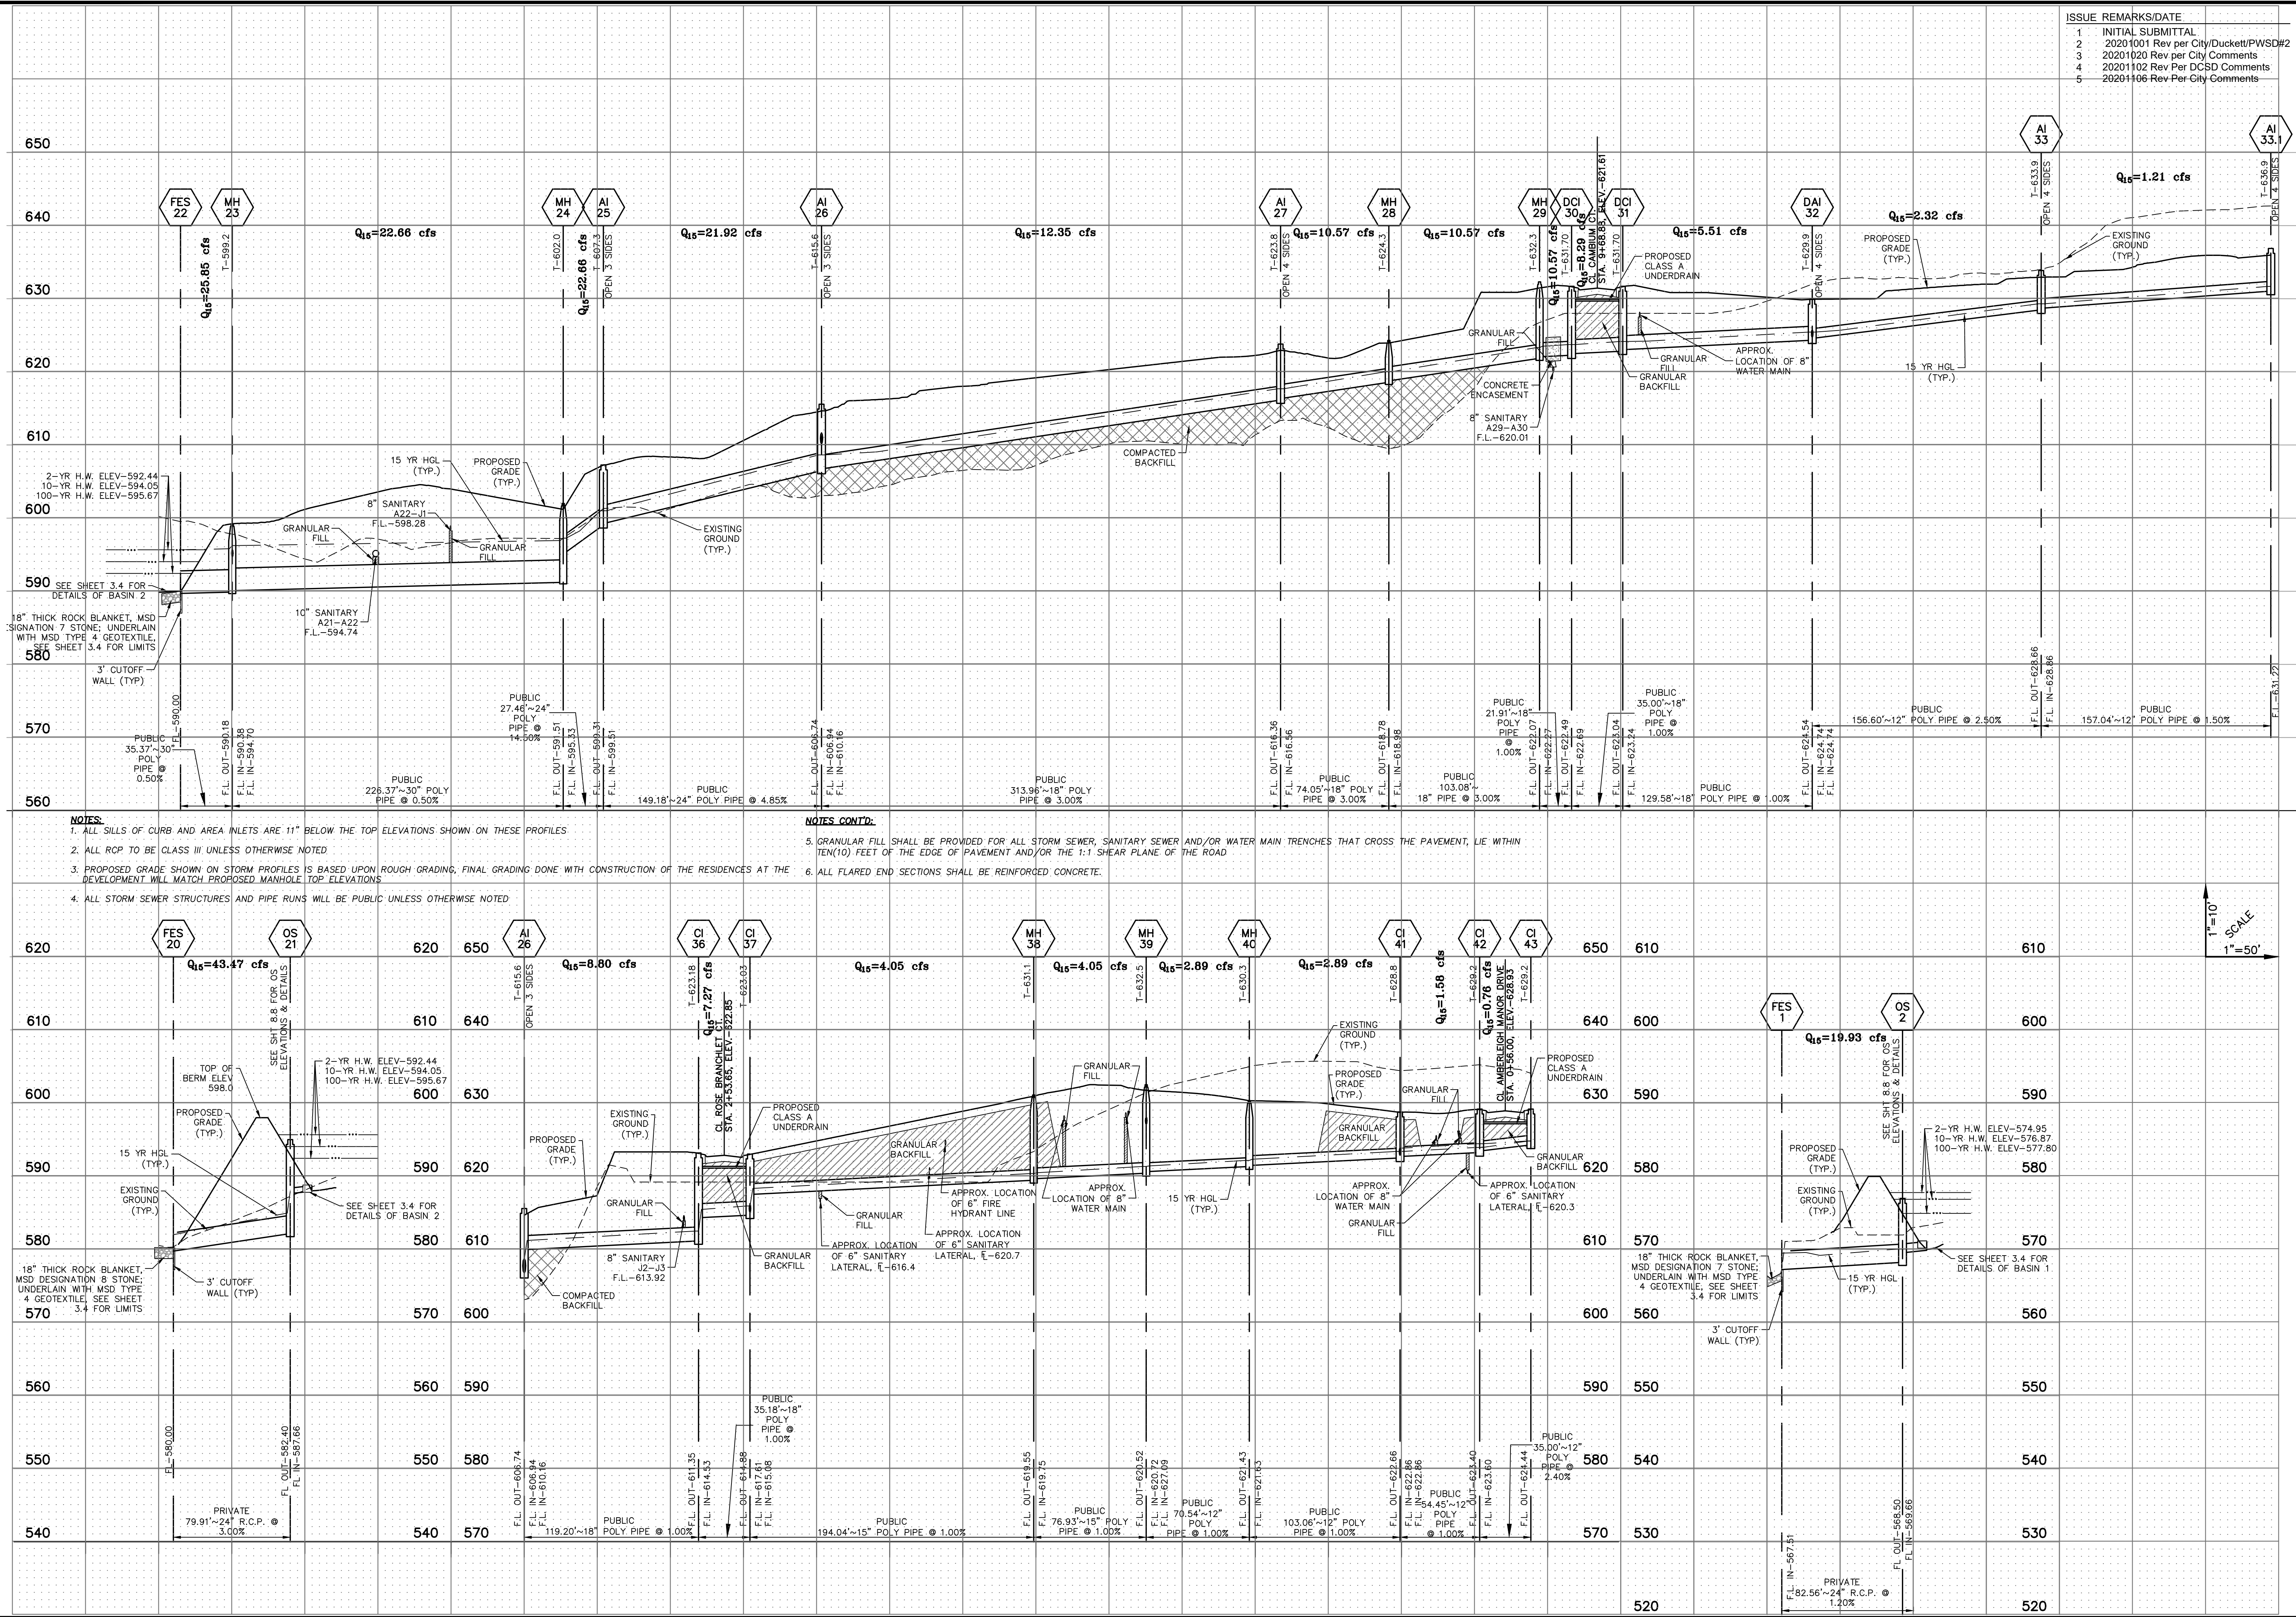

ISSUE	REMARKS/DATE
1	INITIAL SUBMITTAL
2	20201001 Rev per City/Duckett/PWSD#2
3	20201020 Rev per City Comments
4	20201102 Rev Per DCSD Comments
5	20201106 Rev Per City Comments

PROJECT TITLE

THE STERLING CO. ENGINEERS & SURVEYORS
 5055 New Baumgartner Road
 St. Louis, Missouri 63129
 Ph 314-487-0440 Fax 314-487-8944
 www.sterling-eng-survey.com
 Corporate Certificate of Authority #001948

AMBERLEIGH
 OF FALLON, MISSOURI

Date: 5-18-2021
 Jason D Howell
 License No. PE 2007002801
 Professional Engineer

LOMBARDO HOMES OF ST. LOUIS, LLC
 2299 TECHNOLOGY DRIVE, SUITE 150
 OF FALLON, MISSOURI 63368
 Ph. 636-265-2710
 Fax 636-695-3195

STORM SEWER PROFILE

P+Z No. 20-000028
 City No. 20-003192
 Date: May 18, 2021
 Job No. 14-04-136
 Page No. **8.2** IMP

"FINAL PLAN" Approval Date: March 27, 2020