
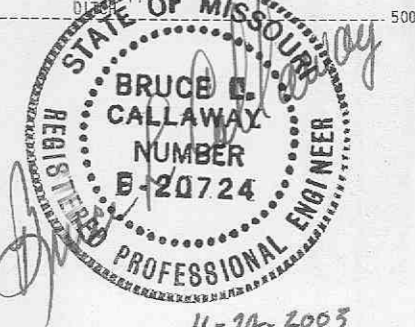
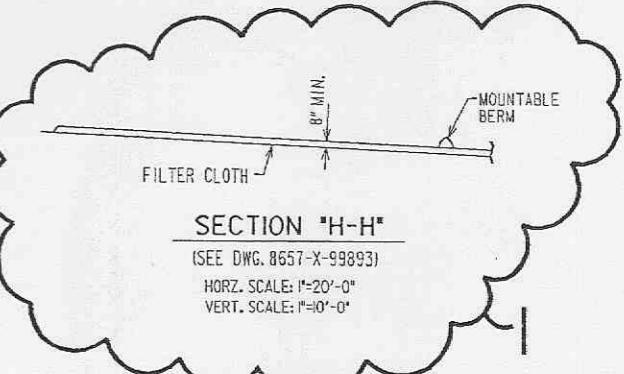
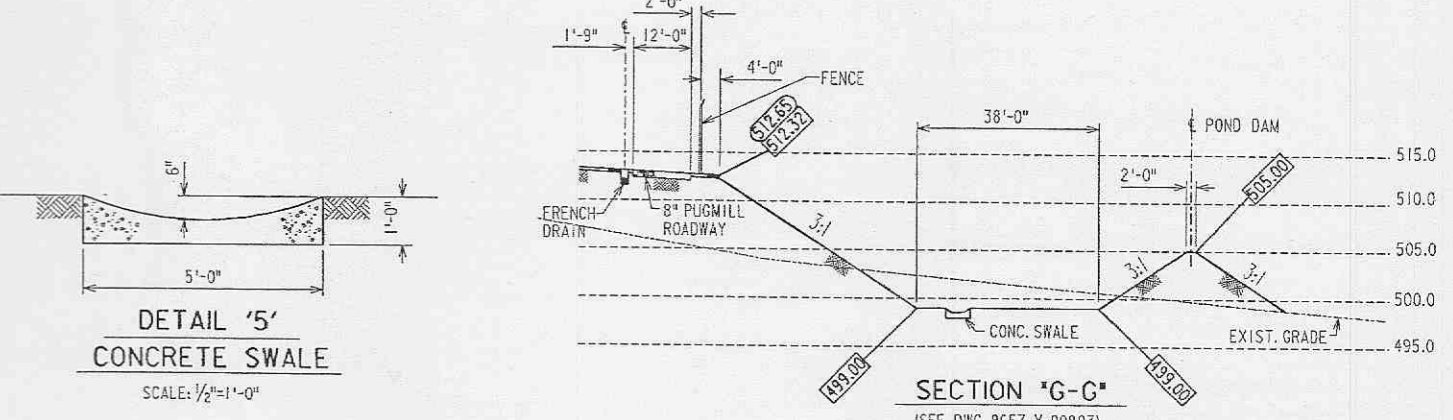
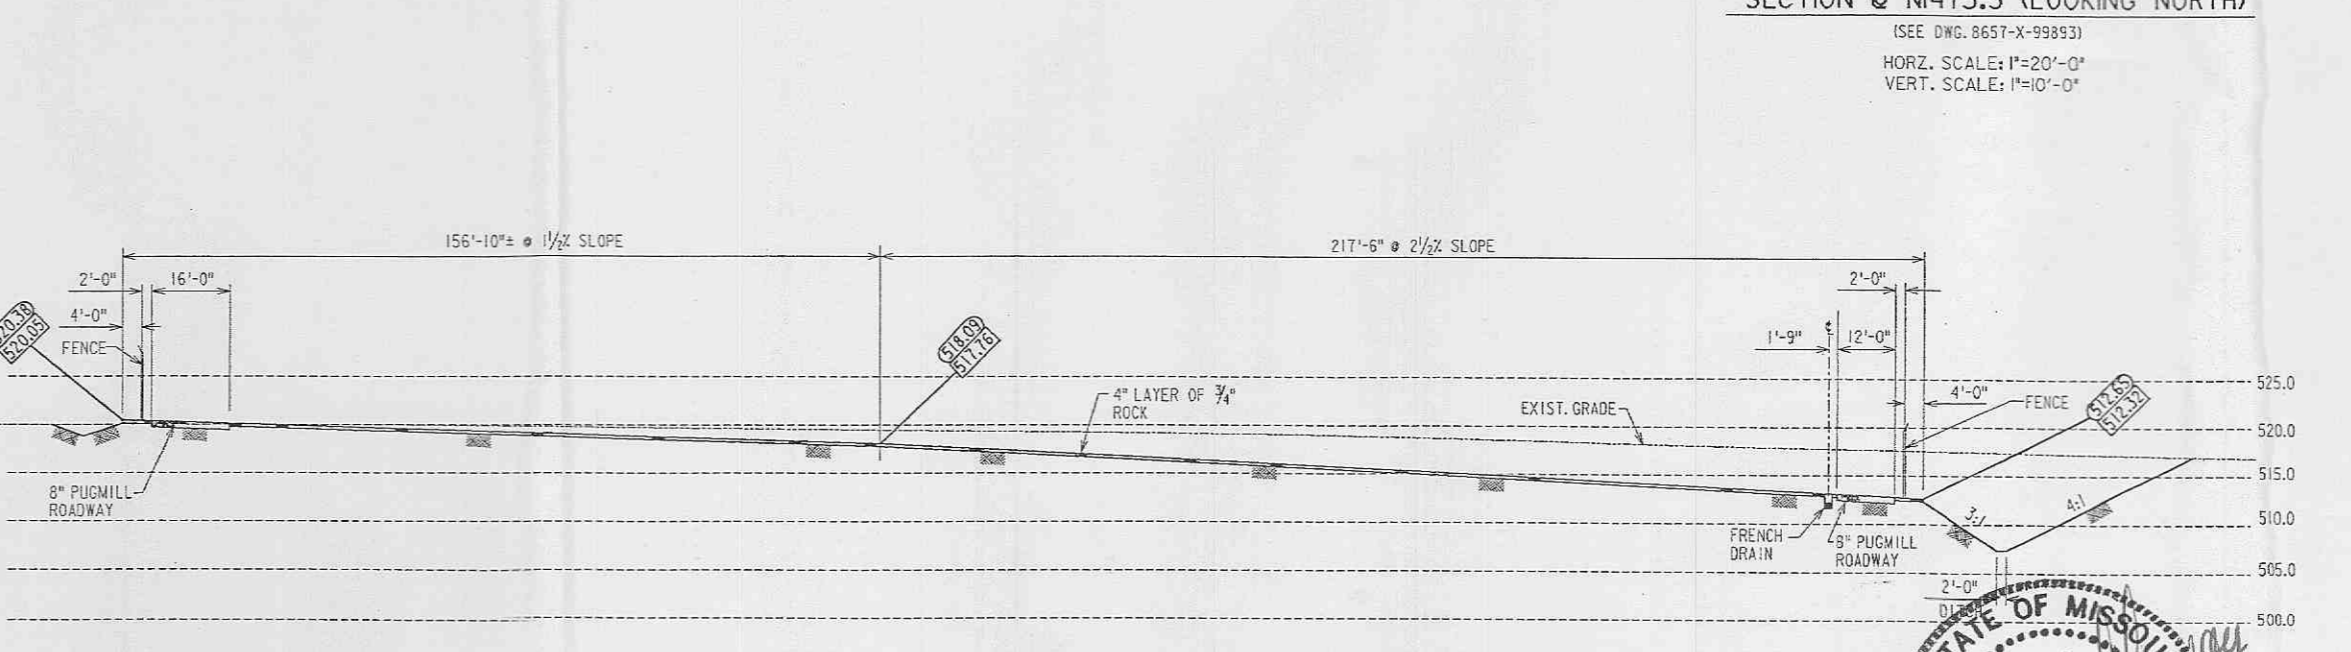
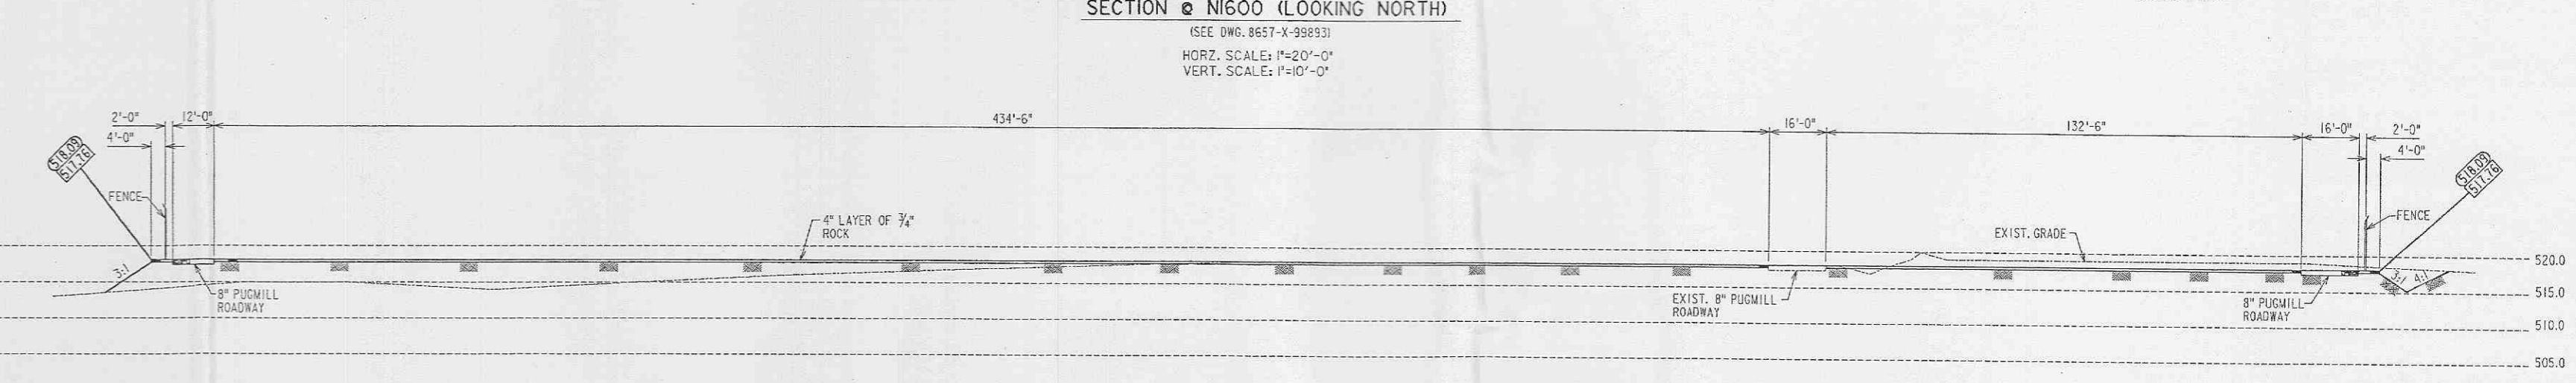
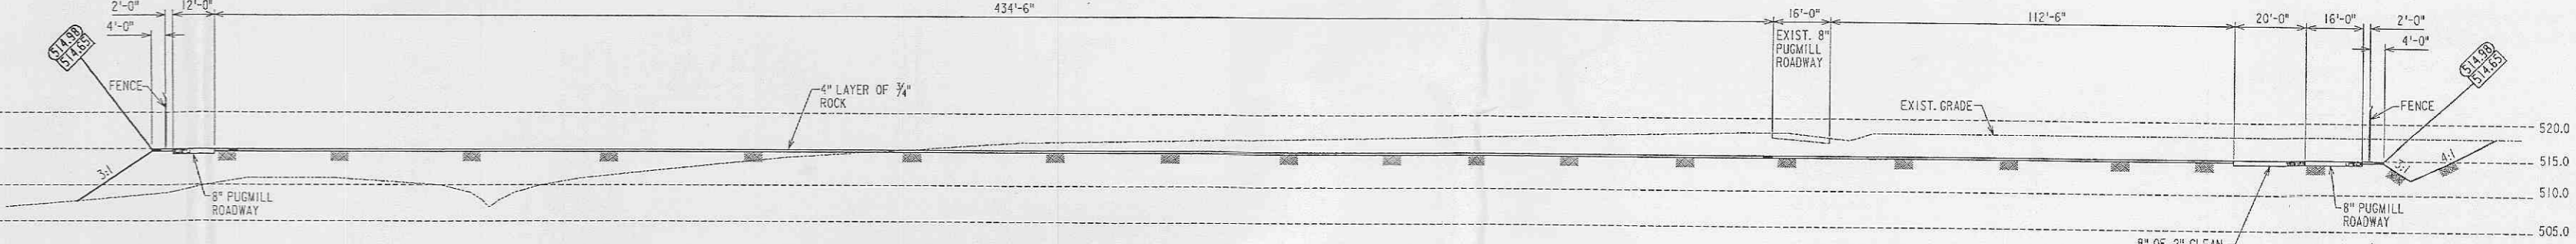
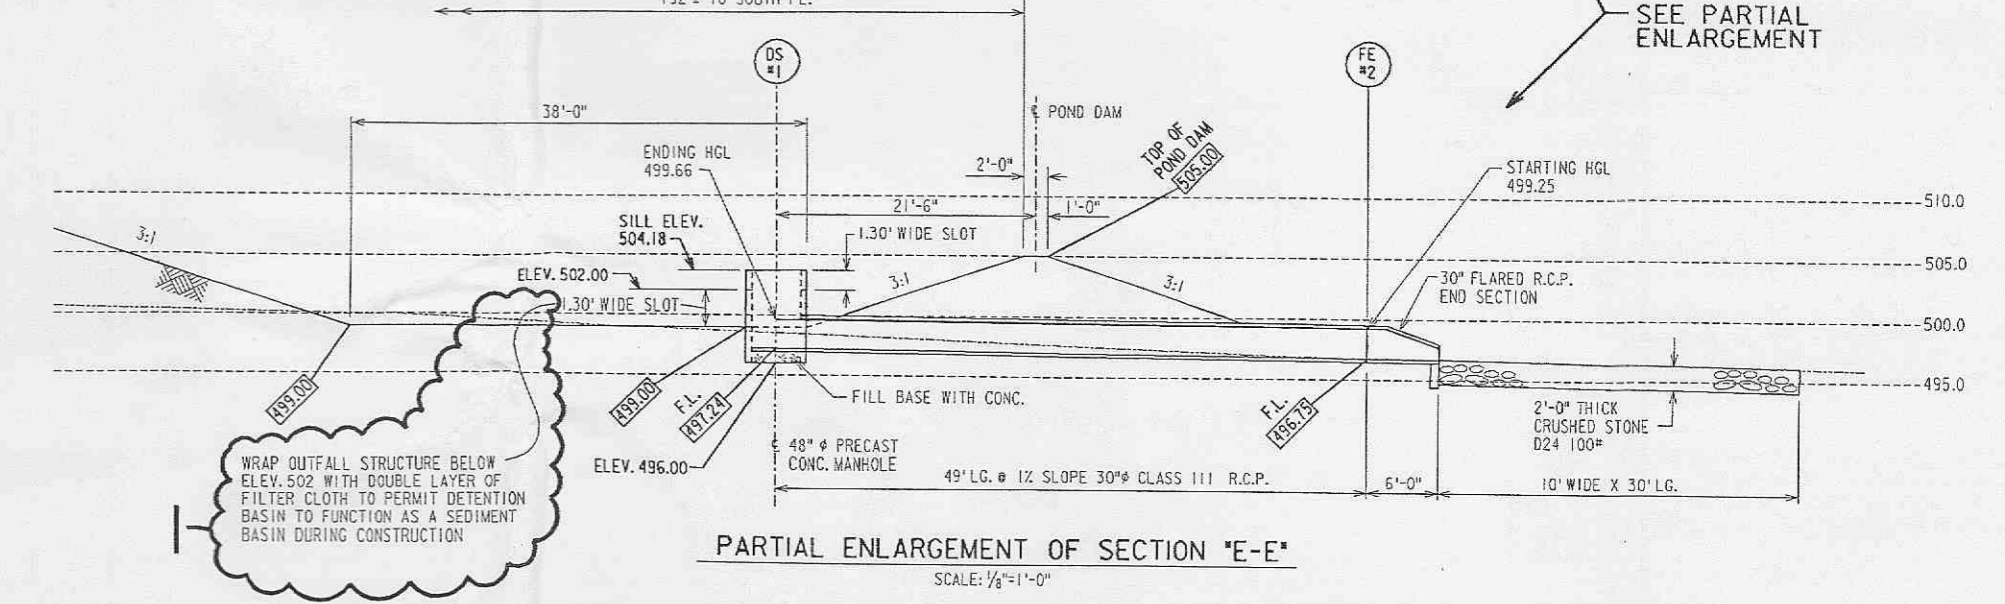
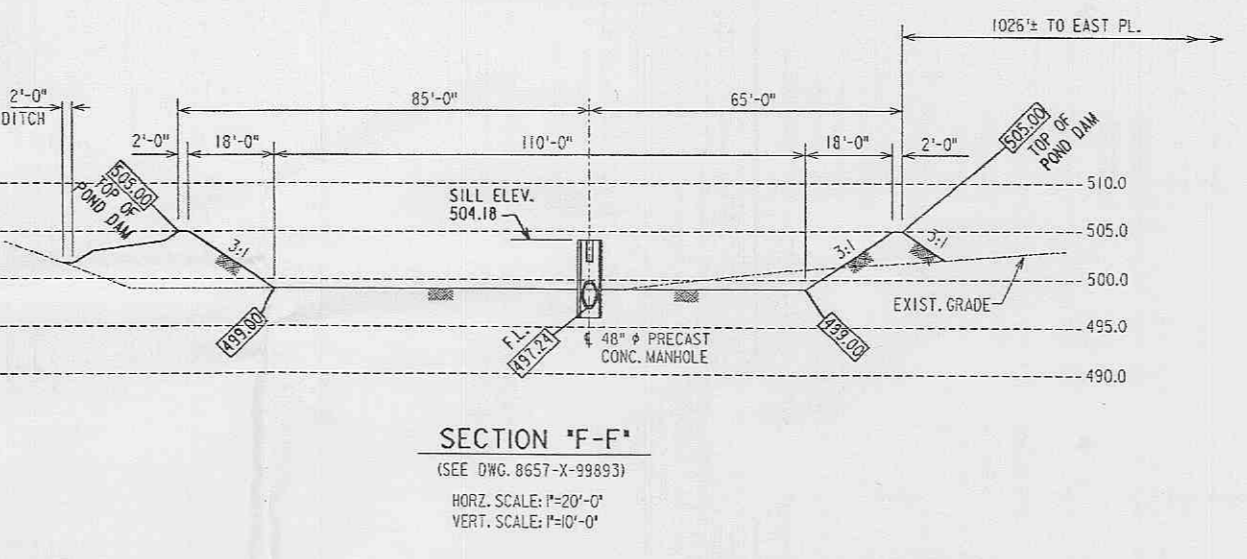


PROJECT	670091-X-1598		
REVISIONS			
NO.	DATE	BY	DESCRIPTION
1			FIRST ISSUE
2			PERMIT CHANGES

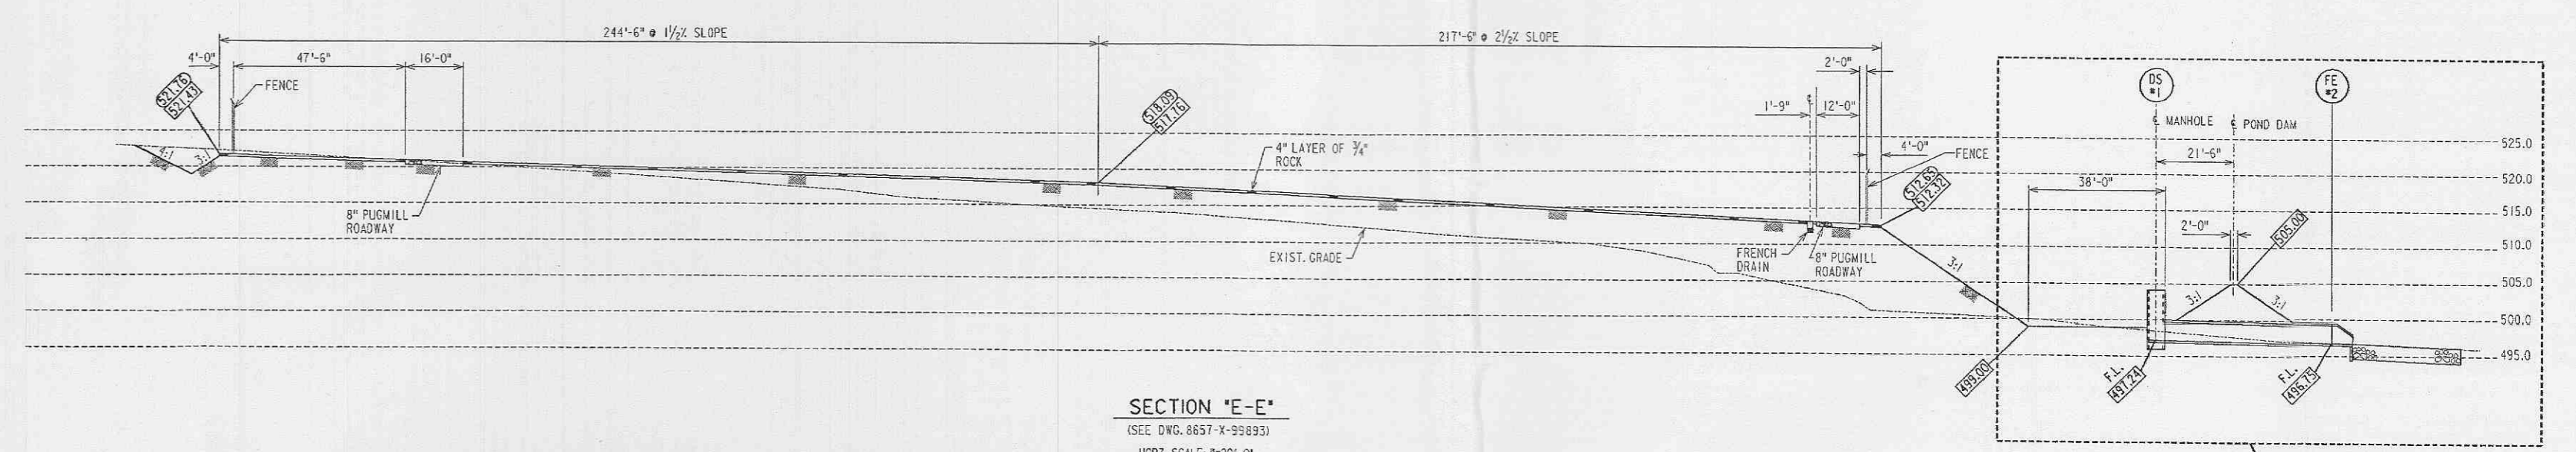

PROPERTY PLAN GRADING & SURFACING ACCESS ROAD 8657-X-92623
 PROPERTY PLAN GRADING, ROADWAY, SURFACING AND FENCE 8657-X-9983

PLANNING & ZONING
 FILE NO. 4403.02

PREPARED FOR
Ameren

PROPERTY - CROSS SECTIONS
 AND DETAILS SHEET 2
 SUBSTATION EXPANSION
 BELLEAU SUBSTATION

ST. LOUIS, MISSOURI
 8657-X-160049