
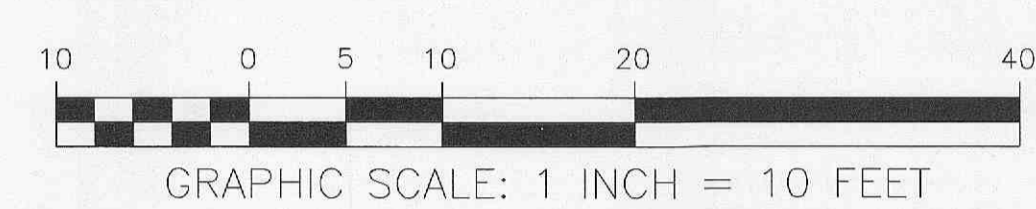


# TOPOGRAPHIC SURVEY

## SONDEREN SUBSTATION CITY OF O'FALLON, ST. CHARLES COUNTY, MO

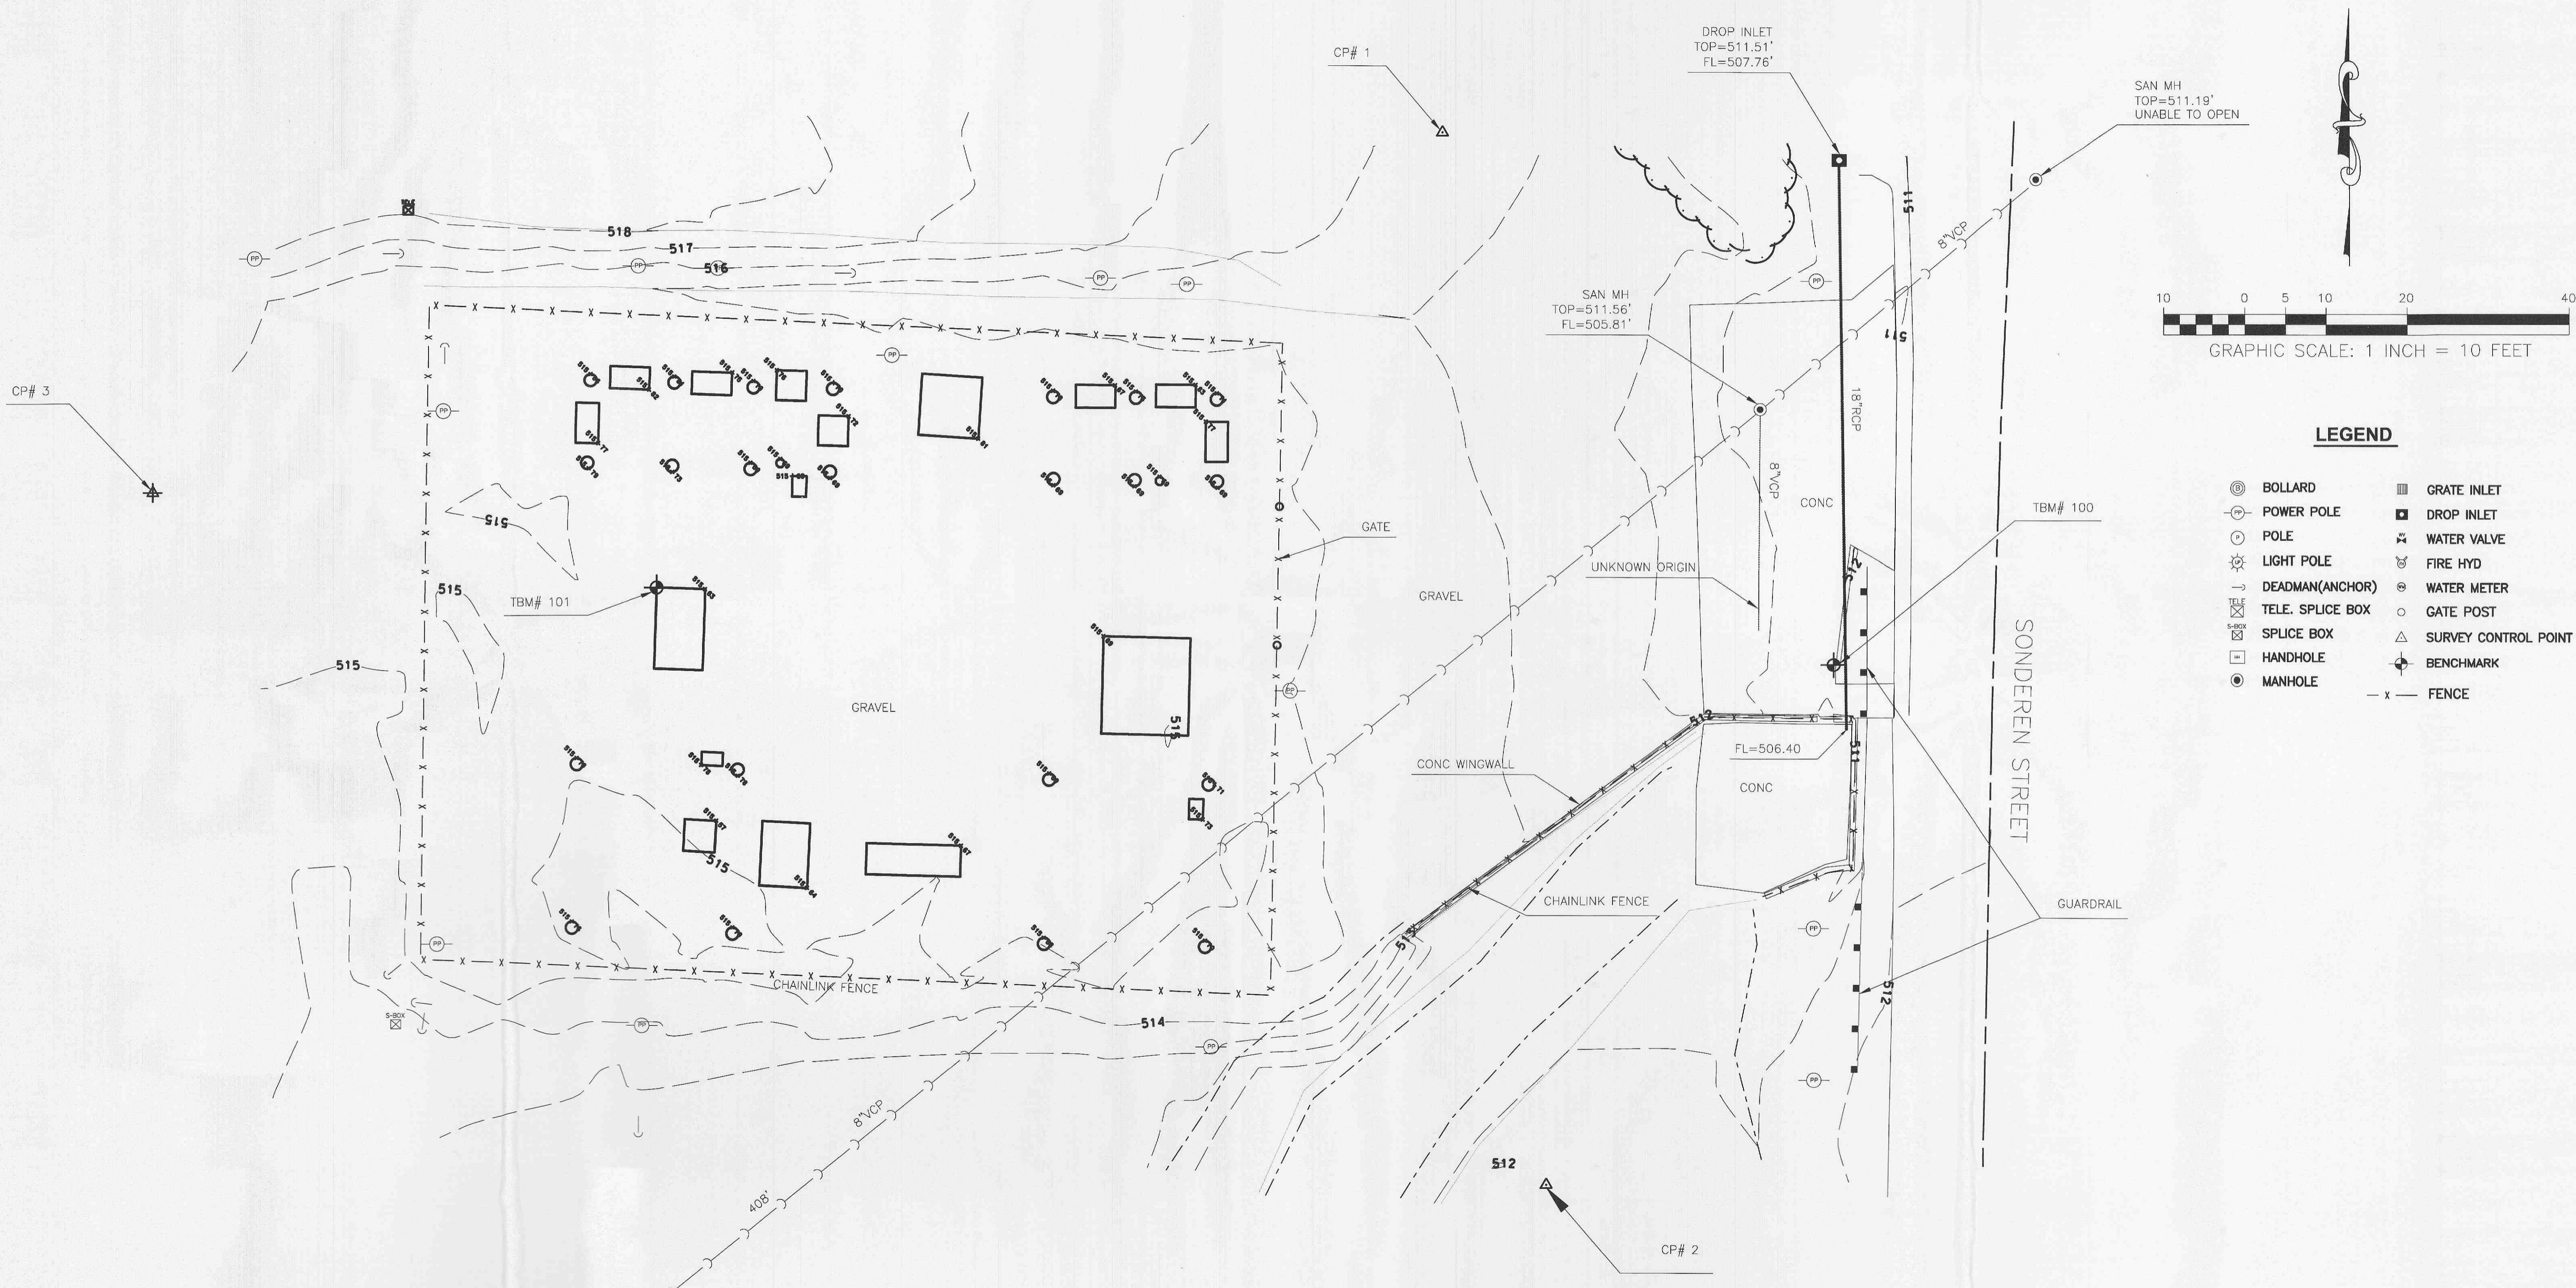

### LEGEND


- ⊙ BOLLARD
- ⊕ POWER POLE
- ⊙ POLE
- ⊙ LIGHT POLE
- ⊙ DEADMAN(ANCHOR)
- ⊙ TELE. SPLICE BOX
- ⊙ SPLICE BOX
- ⊙ HANDHOLE
- ⊙ MANHOLE
- ⊙ GRATE INLET
- ⊙ DROP INLET
- ⊙ WATER VALVE
- ⊙ FIRE HYD
- ⊙ WATER METER
- ⊙ GATE POST
- ⊙ SURVEY CONTROL POINT
- ⊙ BENCHMARK
- x - FENCE

### TBM BENCHMARK:

TBM#100 - 511.76' - "L" ON S.W. END OF CURB, PARALLEL WITH THE WEST SIDE OF SONDEREN RD NORTH OF BOX CULVERT

TBM#101 - 515.63' - "L" ON N.W. CORNER OF CONCRETE PAD, 77'

PROJECT ADDRESS:  
213 SONDEREN ST.  
O'FALLON, MO  
63366

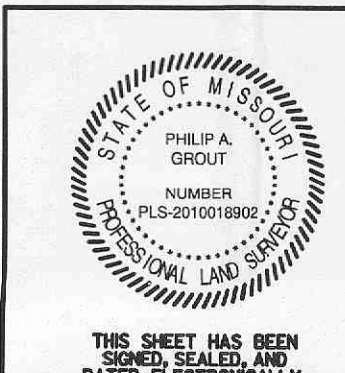

REV	PROJ ID	DATE	DRWN	RVM	APPD	TOPOGRAPHIC SURVEY
SONDEREN SUBSTATION						
						641295
						0

FILE: 4FILES  
 PRINTED BY: 4LINKDOWN3  
 TIME: 4DATEX 4TIME3

SAN MH  
TOP=524.15'  
FL=512.57'