
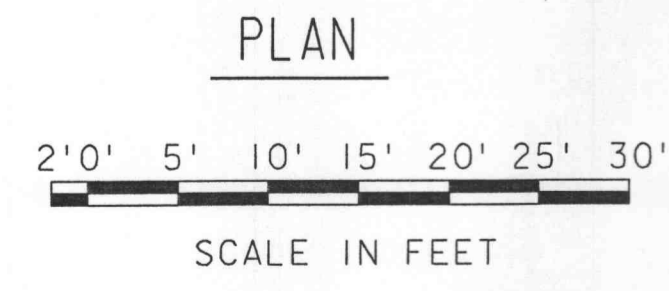
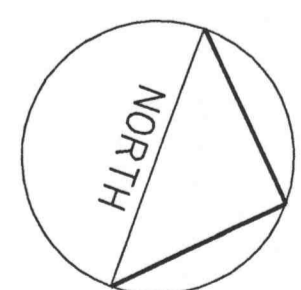


PRINT DIST.	9443-Y-149208
REVISIONS	
REV. 0	W.O. 10969
FIRST ISSUE	

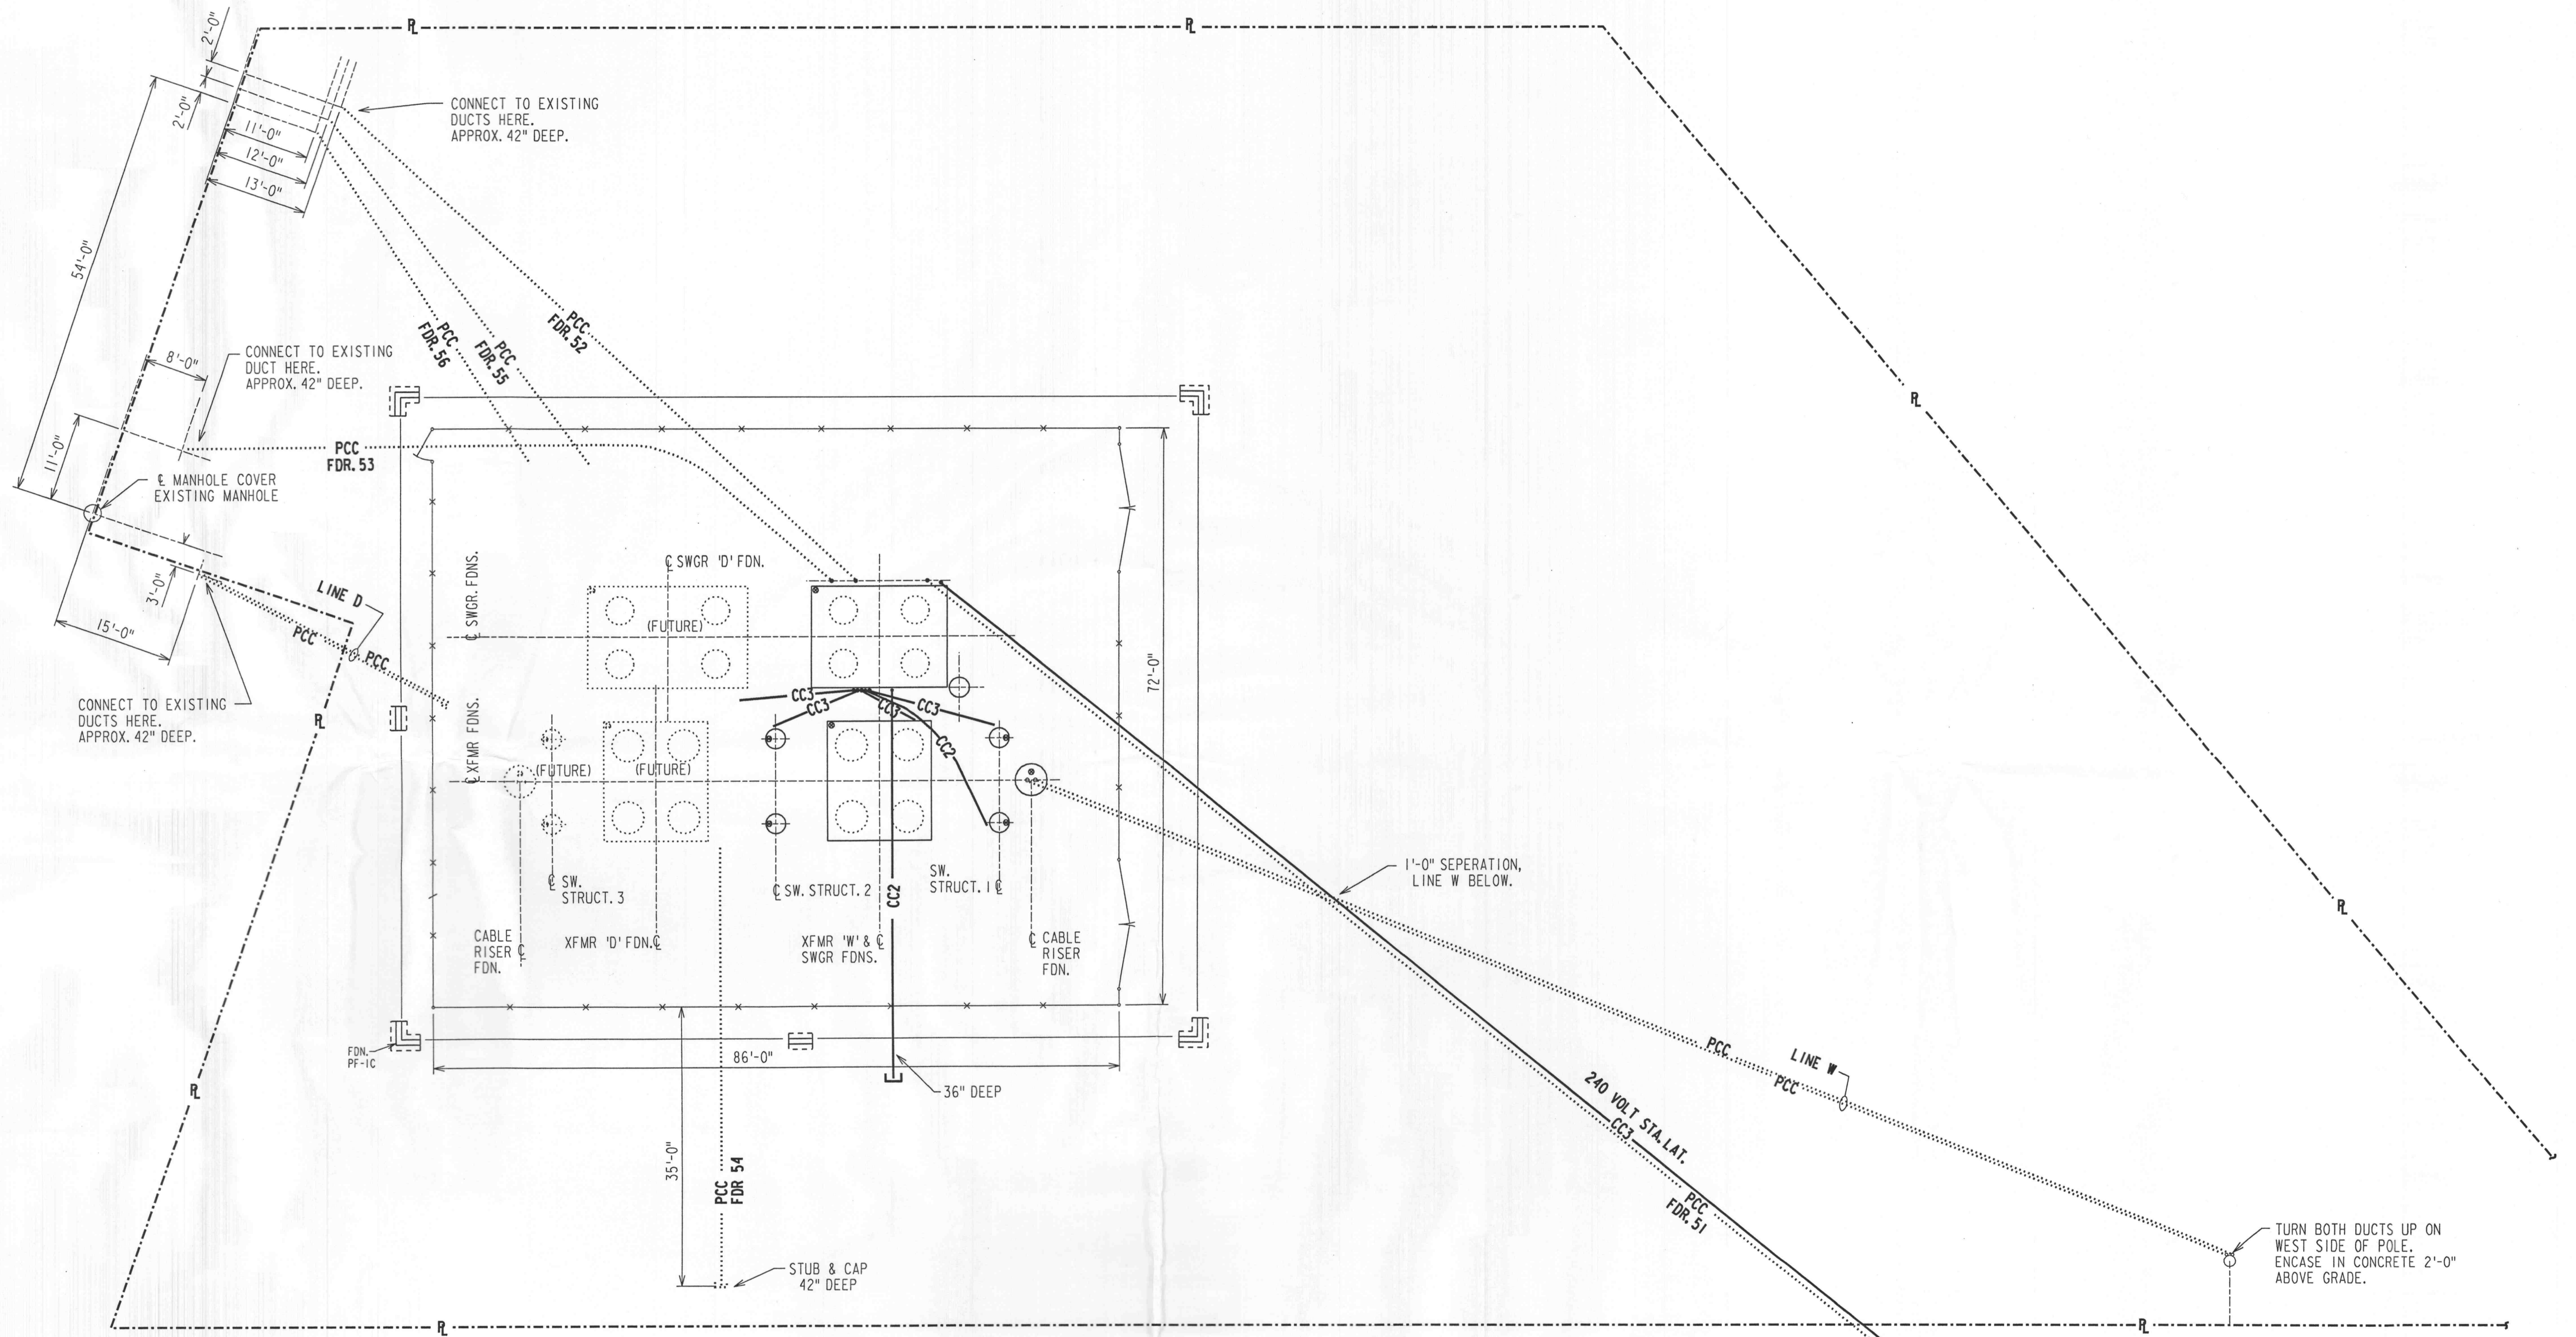

BATES ROAD (40' W.)


FOR BIDDING ONLY
- For Construction -

LEGEND

..... PCC	POWER CONDUIT ENCASED IN CONCRETE
— CC3 —	3" CONTROL CONDUIT, PLASTIC
— CC2 —	2" CONTROL CONDUIT, PLASTIC

GROUNDING & CONDUIT PLAN	9443-Y-149203
GROUNDING & CONDUIT PLAN, DETAILS	9443-Y-149204
FOUNDATION LOCATION PLAN	9443-Y-149195
PROPERTY- GRADING, SURFACING, & FENCE	9443-Y-149194

NOTICE OF LIMITED RESPONSIBILITY
THE RESPONSIBILITY OF THE UNDERSIGNED ENGINEER IS LIMITED TO THE DESIGN WORK SHOWN ON PROJECT DRAWINGS AND DOCUMENTS BEARING HIS/HER SEAL, SIGNATURE OR INITIALS. HE/SHE DOES NOT HAVE AUTHORITY OVER THE PROJECT AS A WHOLE. THE UNDERSIGNED DISCLAIMS ANY RESPONSIBILITY FOR WORK DONE UNDER SUBSEQUENT REVISIONS AND ANY OTHER DOCUMENTS ASSOCIATED WITH THE PROJECT WHICH DO NOT BEAR HIS/HER SEAL, SIGNATURE OR INITIALS.

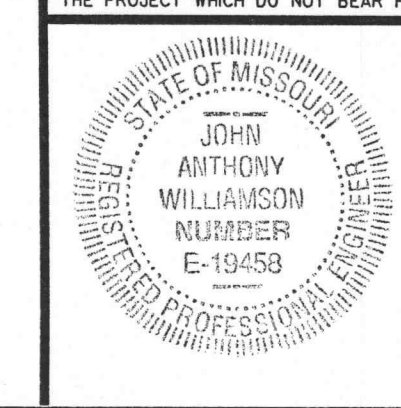

APPROVED: <i>[Signature]</i>	LOCATION: 004726	CLASS: 02010
DRAWN: 07-07-00 M.S.M.	PREPARED FOR: Ameren	
CHKD: NOT	POWER DUCT ROUTING	
SUPV.	ST. LOUIS, MISSOURI	9443-Y-149208
REV. 0		



37-15-18 Rev. 9-85