


CHERRYWOOD PARC PLAT ONE
 PLAT BOOK 32 PAGE 187
 ZONED R-4 APARTMENT HOUSE

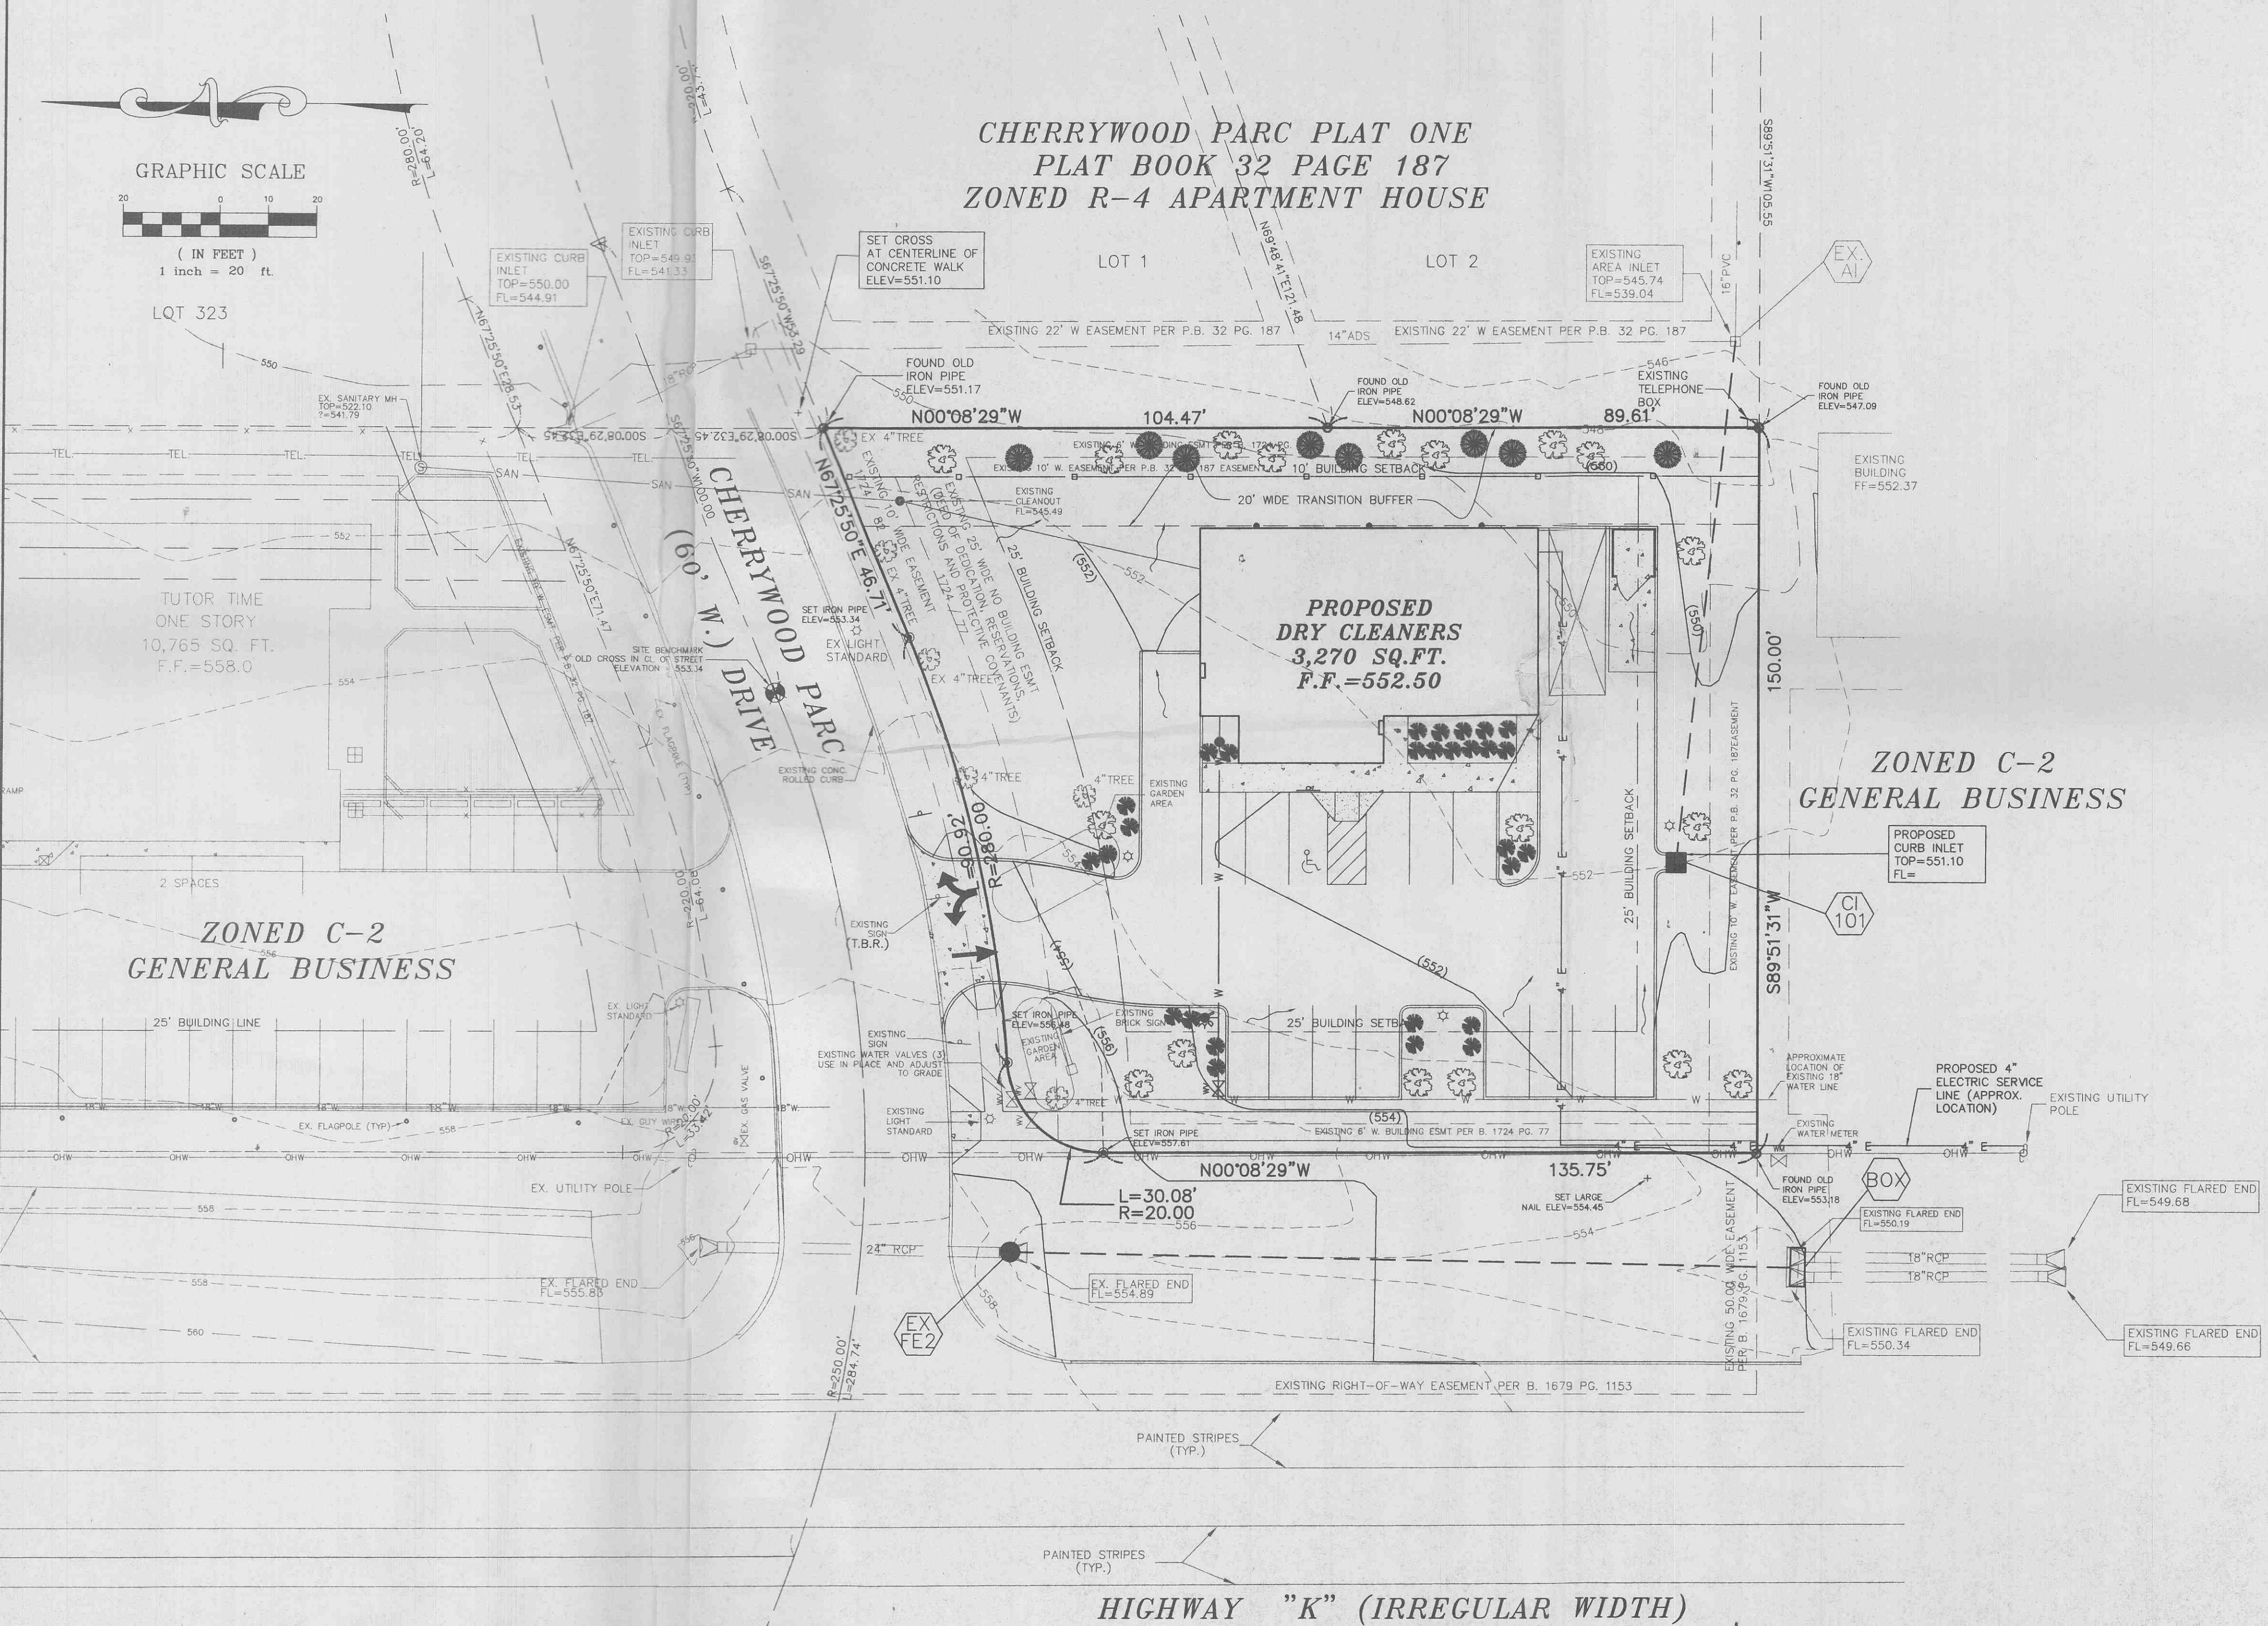


PREPARED FOR: EARLL CONSTRUCTION, INC.
 7410 EUGENE
 ST. LOUIS, MO 63116
 (314) 832-9090

DISCLAIMER OF RESPONSIBILITY:
 I hereby certify that the documents intended to be authorized by my seal are limited to the sheet, and I hereby disclaim any responsibility for all other drawings, specifications, estimates, reports or other documents or instruments relating to or intended to be used for any part or parts of the architectural or engineering project or survey.

COPYRIGHT
 Box Engineering Company, Inc.
 All Rights Reserved

REVISIONS

8-14-00	REV. PER MDDOT
8-31-00	REV. PER OFALLON
9-12-00	REV. PER OFALLON

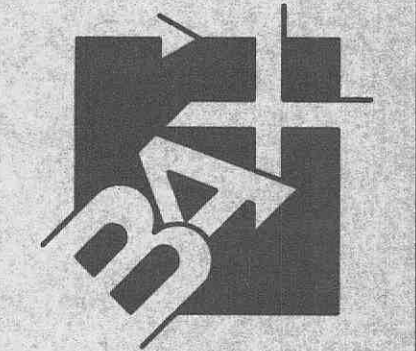

ENGINEERING
 PLANNING
 SURVEYING

1052 South Clerleaf Drive
 St. Peters, MO. 63376-6445
 314-928-5552
 FAX 928-1718

7-11-2000
 DATE

00-11057
 PROJECT NUMBER

5 OF 5
 SHEET OF

11057CON.DWG
 FILE NAME

END CLH
 DRAWN CHECKED

E:\img\11057plus\11057con.dwg Wed Sep 13 16:26:17 2000 STA. 41 (REBCCA.H.)