


LIGHT LEVELS CALCULATED ON THE GROUND.
CALCULATION DOES NOT INCLUDE BUILDING
MOUNTED FIXTURES.
FIXTURE MOUNTED ON 20' POLE

| Numeric Summary | | | | | | | |
|-----------------------|-------------|-------|------|-----|-----|---------|---------|
| Project: All Projects | | | | | | | |
| Label | CalcType | Units | Avg | Max | Min | Avg/Min | Max/Min |
| PARKING LOT | Illuminance | Fc | 1.34 | 3.3 | 0.2 | 6.70 | 16.50 |
| SPILL LIGHT | Illuminance | Fc | 0.06 | 0.5 | 0.0 | 0.00 | 0.00 |

| Luminaire Schedule | | | | | | |
|-----------------------|-----|-------|-------------|--------|-------|------------------|
| Project: All Projects | | | | | | |
| Symbol | Qty | Label | Arrangement | Lumens | LLF | Description |
| ☐ | 1 | F1 | SINGLE | 20500 | 0.720 | VXM-250-MH-MT-SL |

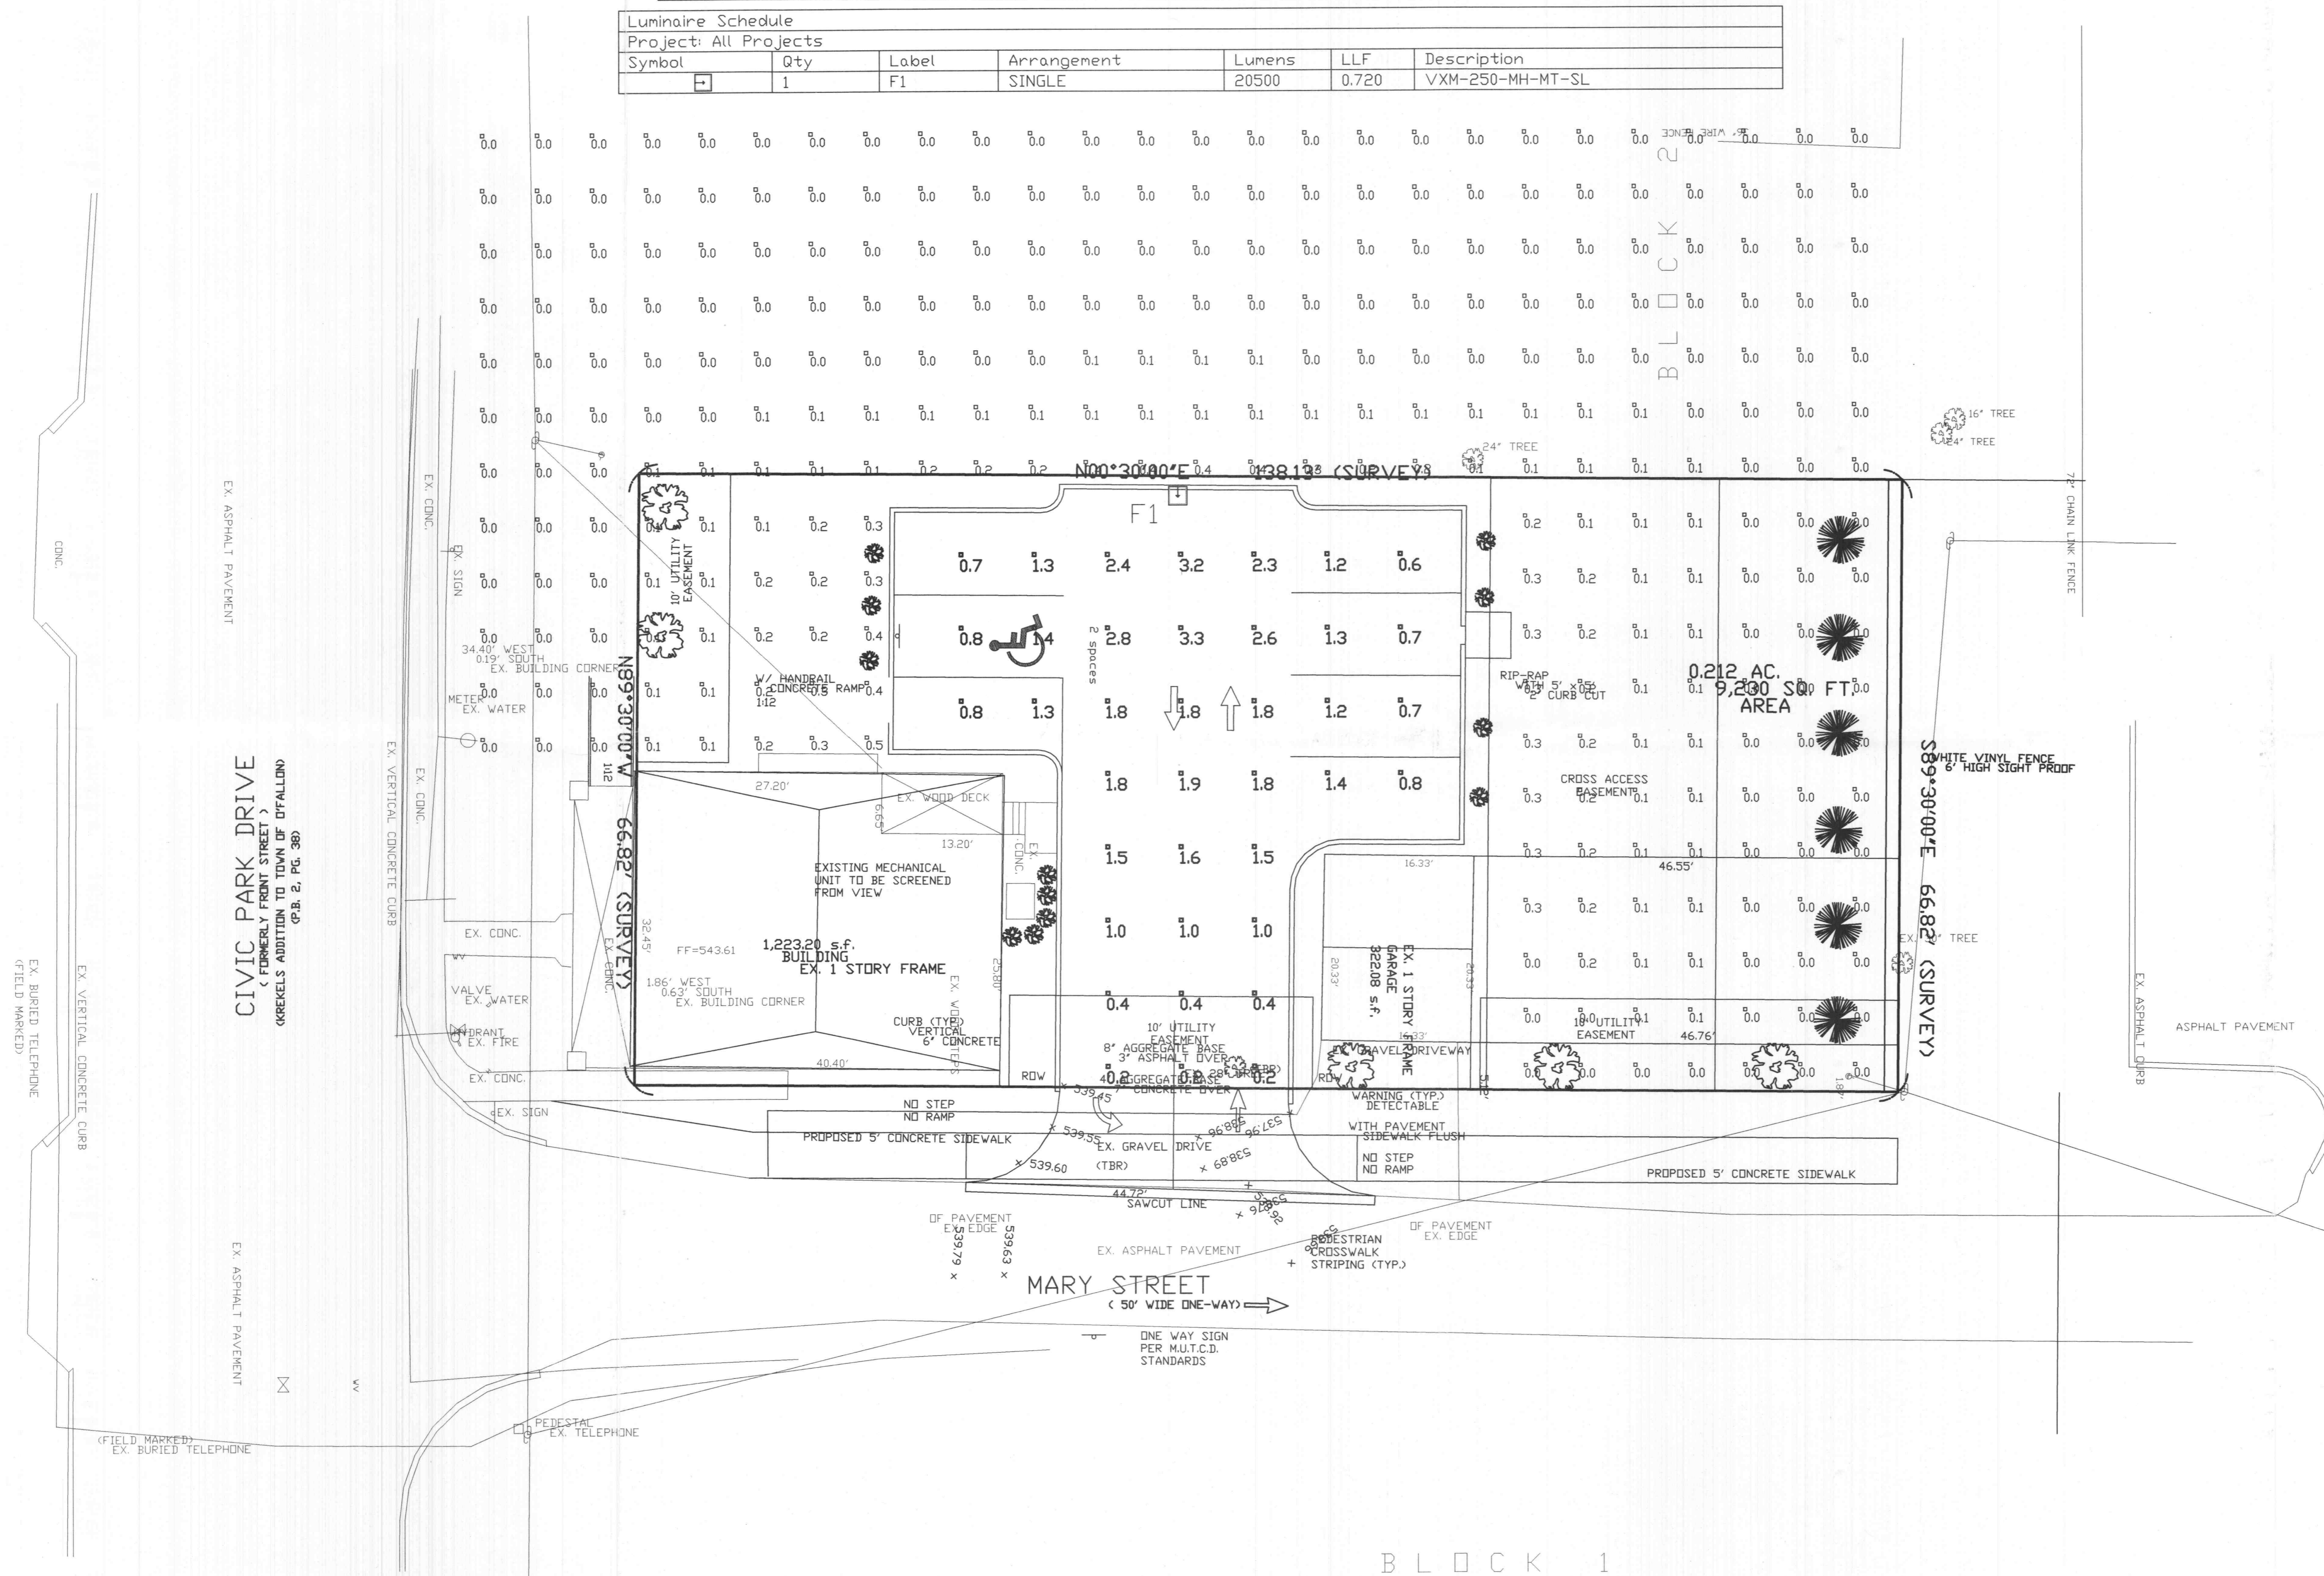

LIGHTING ASSOCIATES
5435 Highland Park Dr.
St. Louis, MO 63110
(314) 531-3500

E:\DWG\A13000PLUS\13222-Angels on Duty\Lighting.dwg, Lighting, 7/13/2005 10:32:46 AM, Sta 38 ALJ