


Revised 1-11-99
 Revised 2-23-99
 Revised 3-02-99

SANITARY SEWER PROFILES
ANNABROOK
 PHASE TWO
 96-B248 NOVEMBER 16, 1998

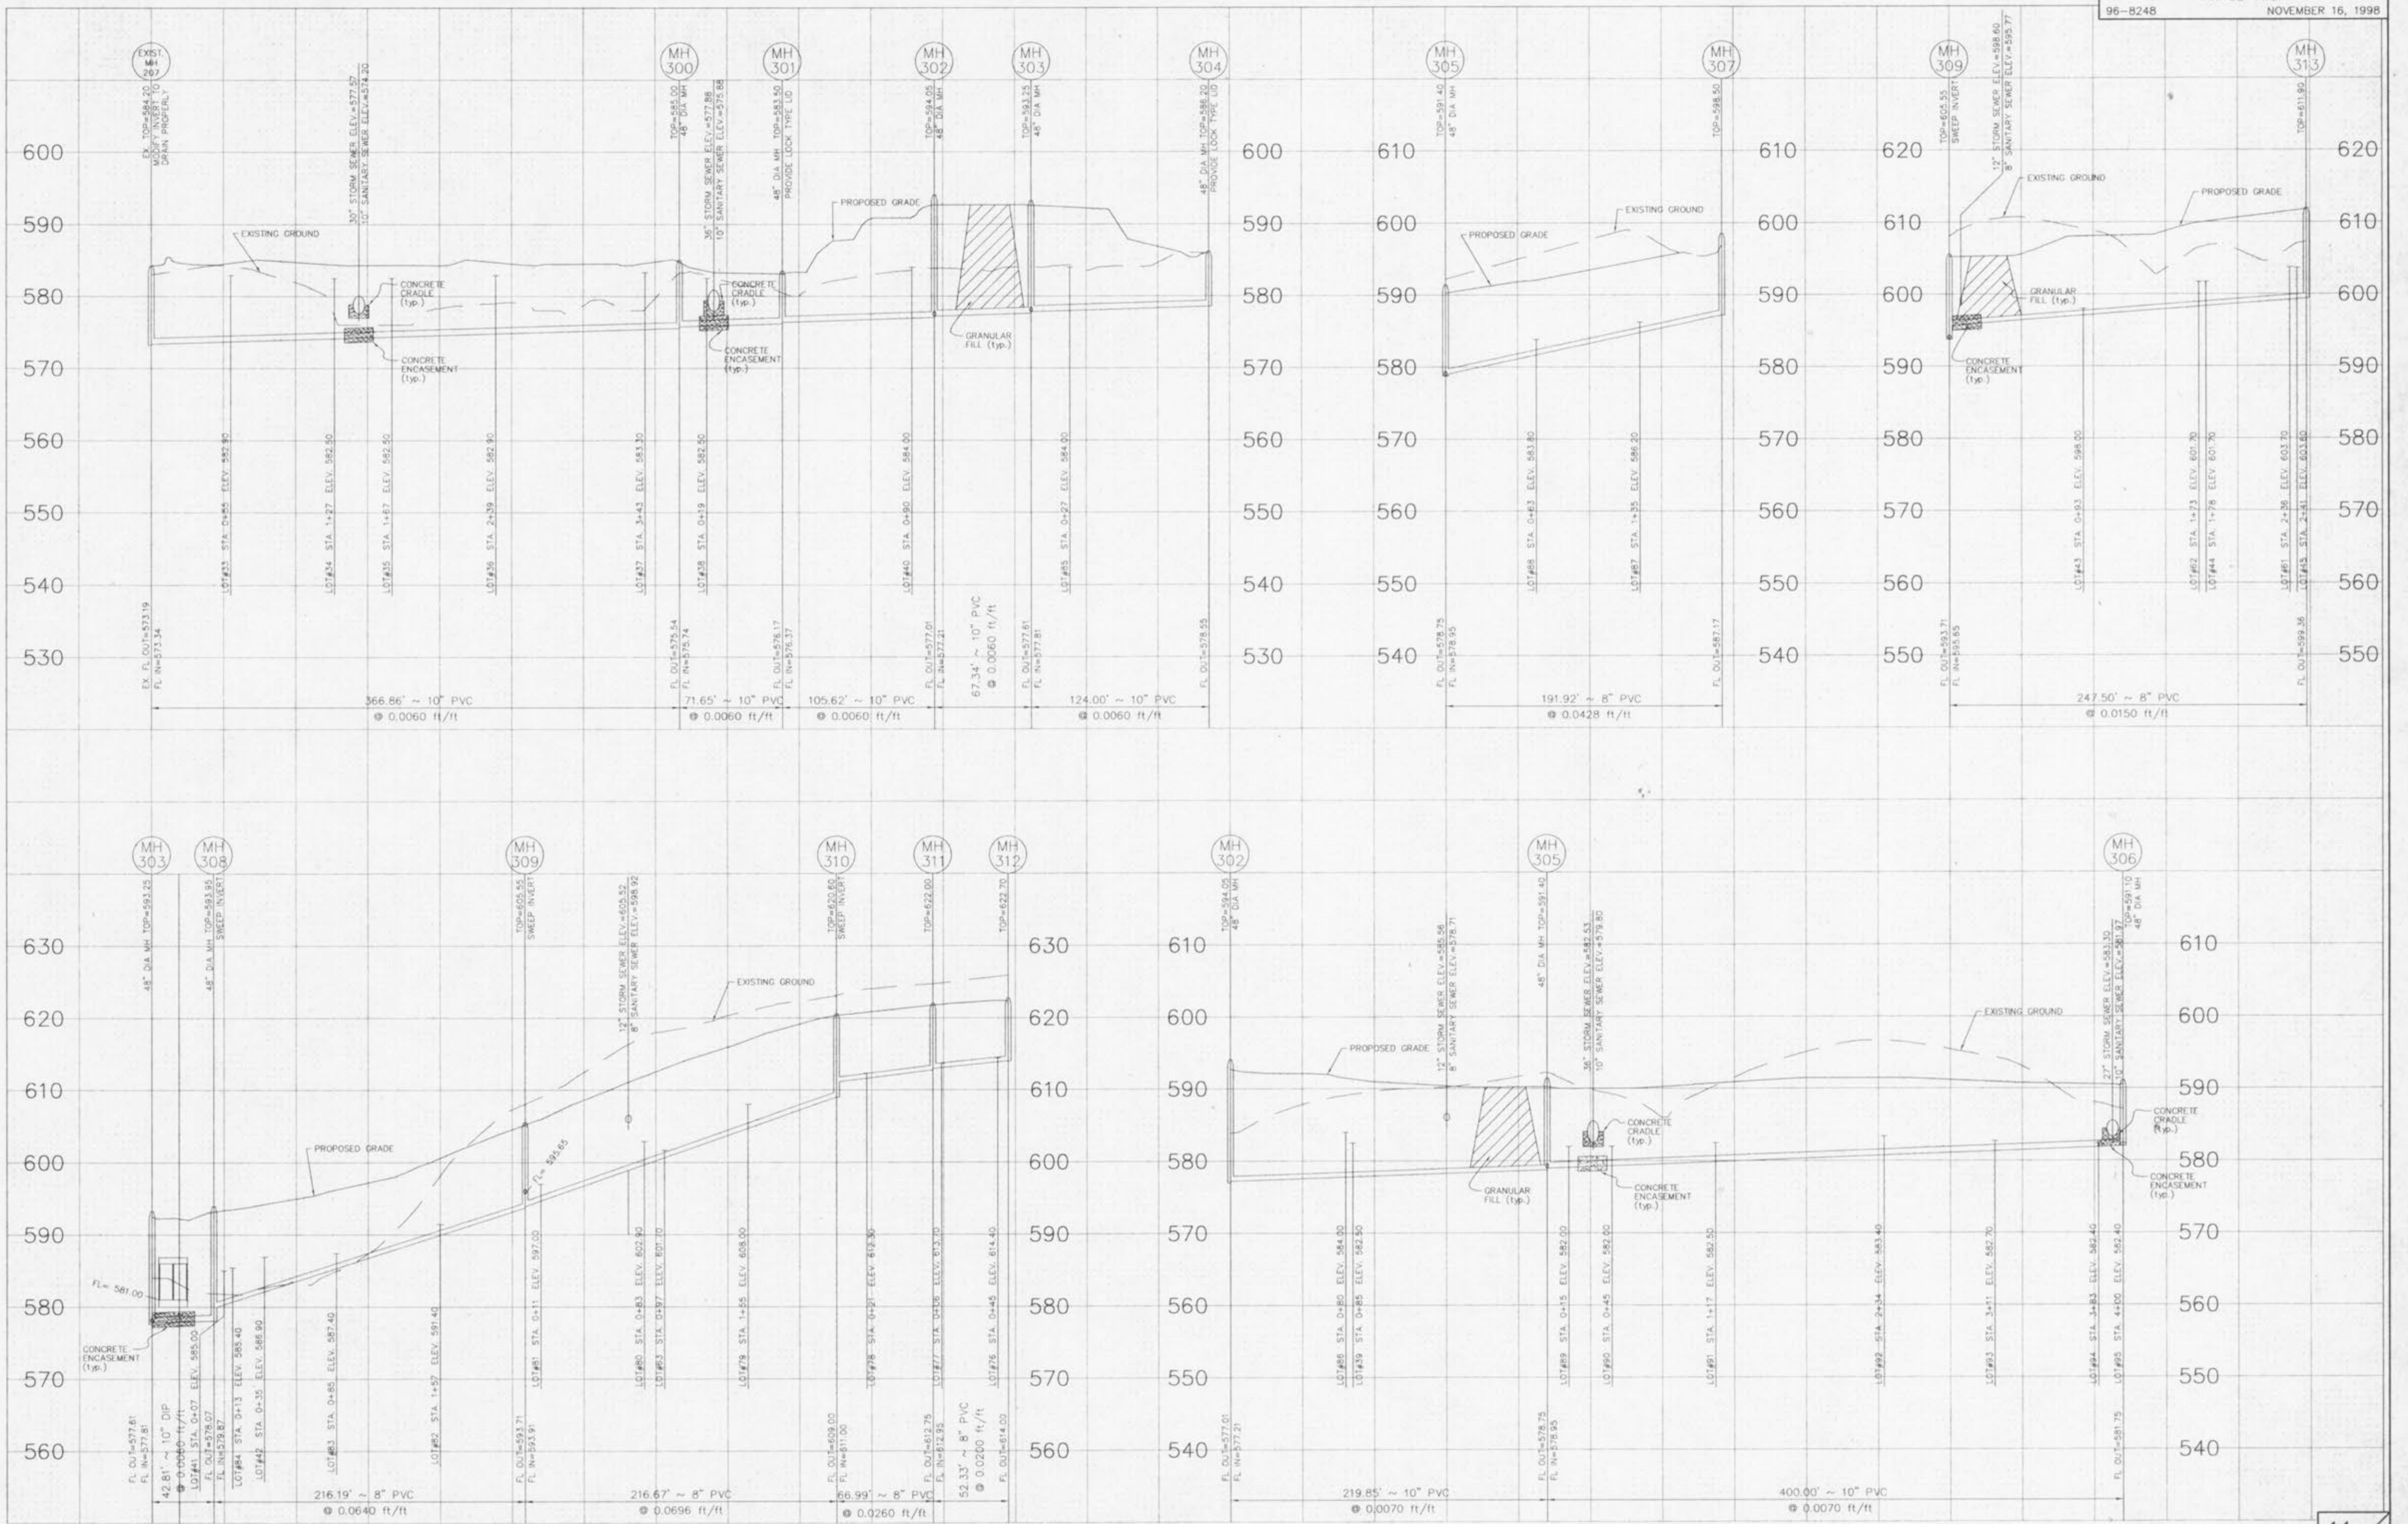

SCALE: 1" = 50' HORIZONTAL
 1" = 10' VERTICAL