


Revised 1-11-99
 Revised 2-23-99
 Revised 3-02-99
 Revised 3-08-02
 Revised 5-06-02

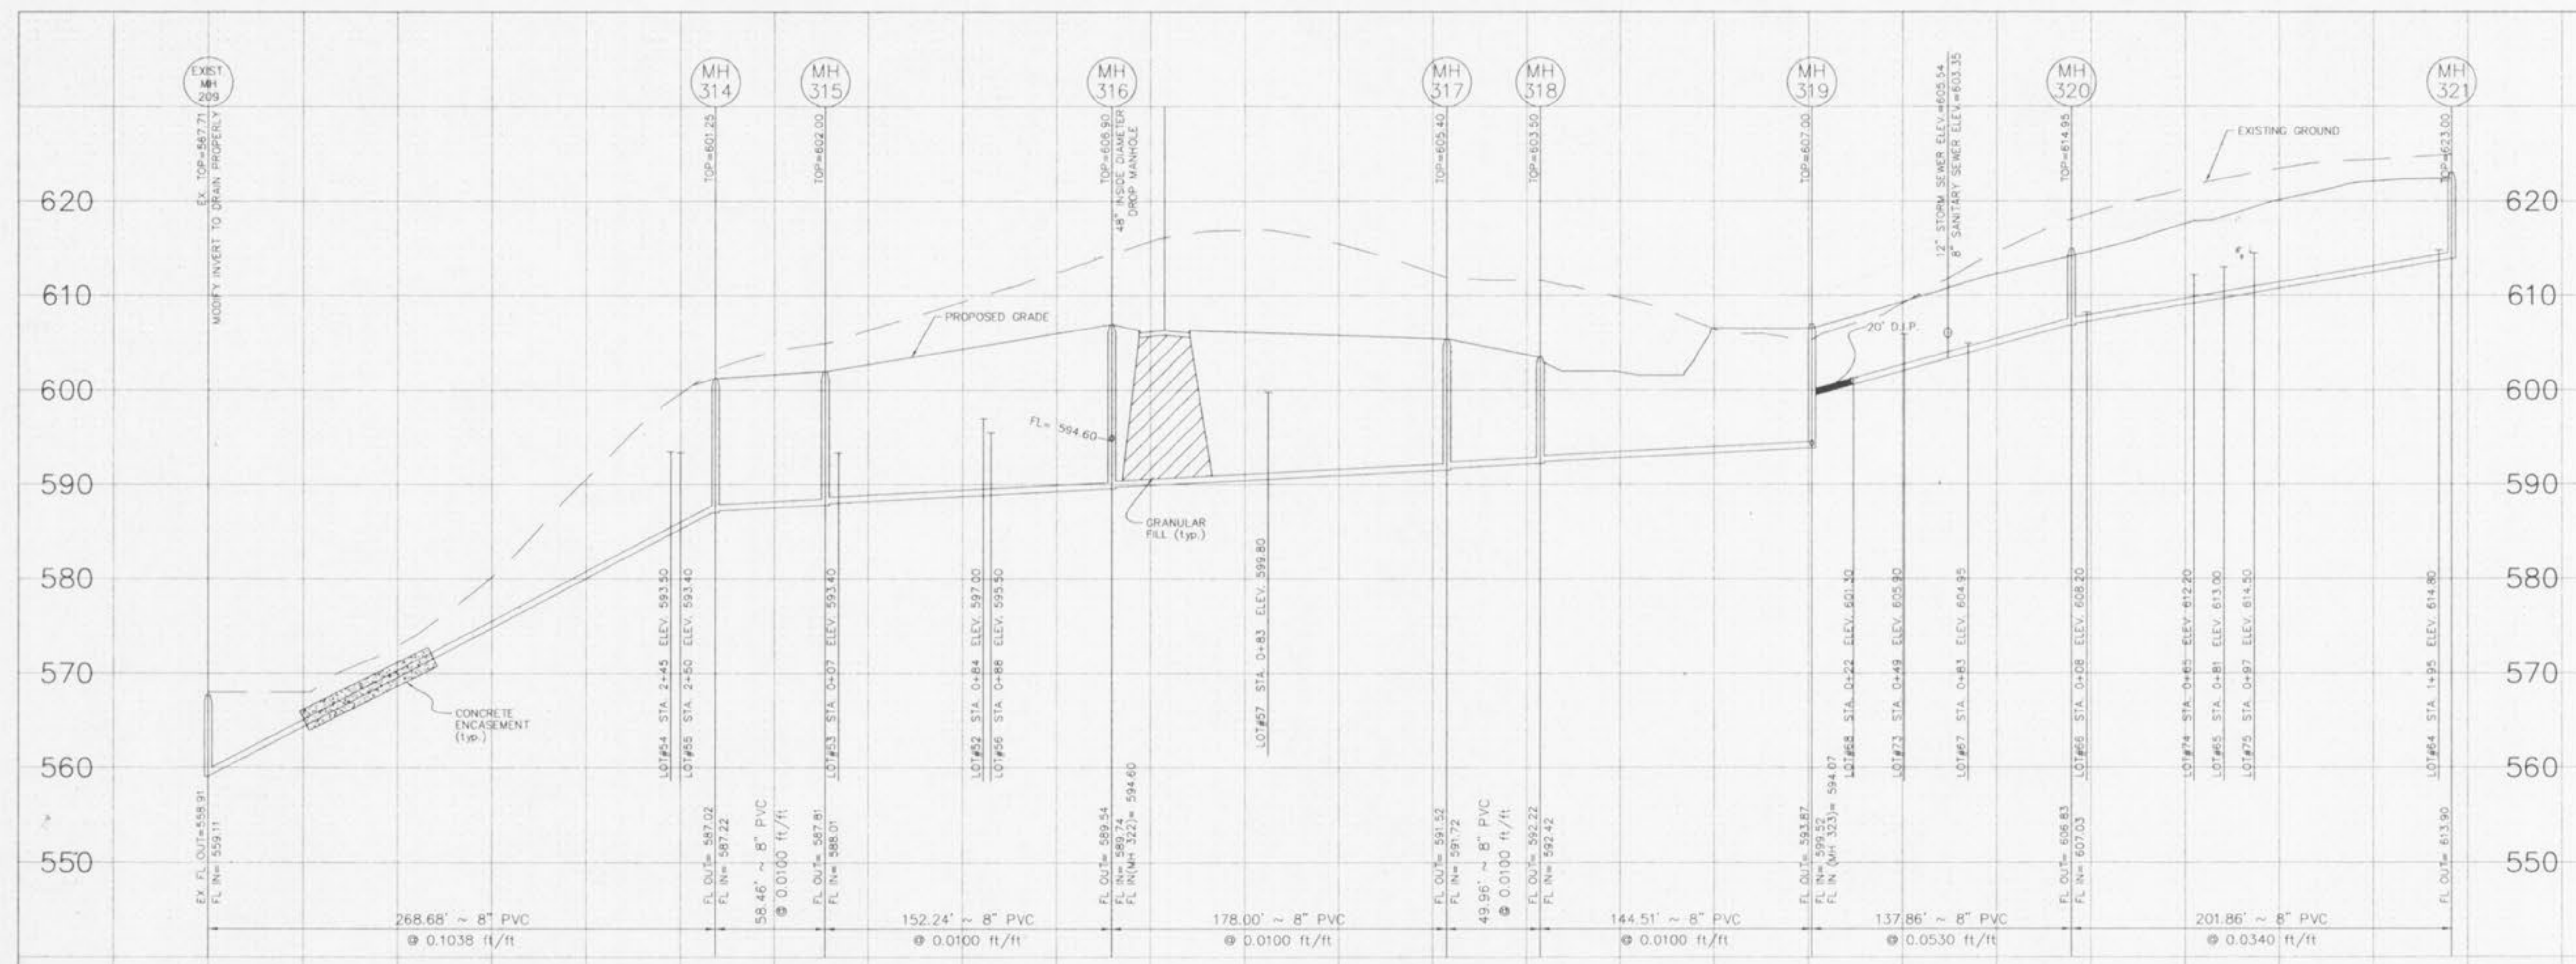

SCALE: 1" = 50' HORIZONTAL
 1" = 10' VERTICAL