


STORM SEWER PROFILES
ANNABROOK
 PHASE TWO

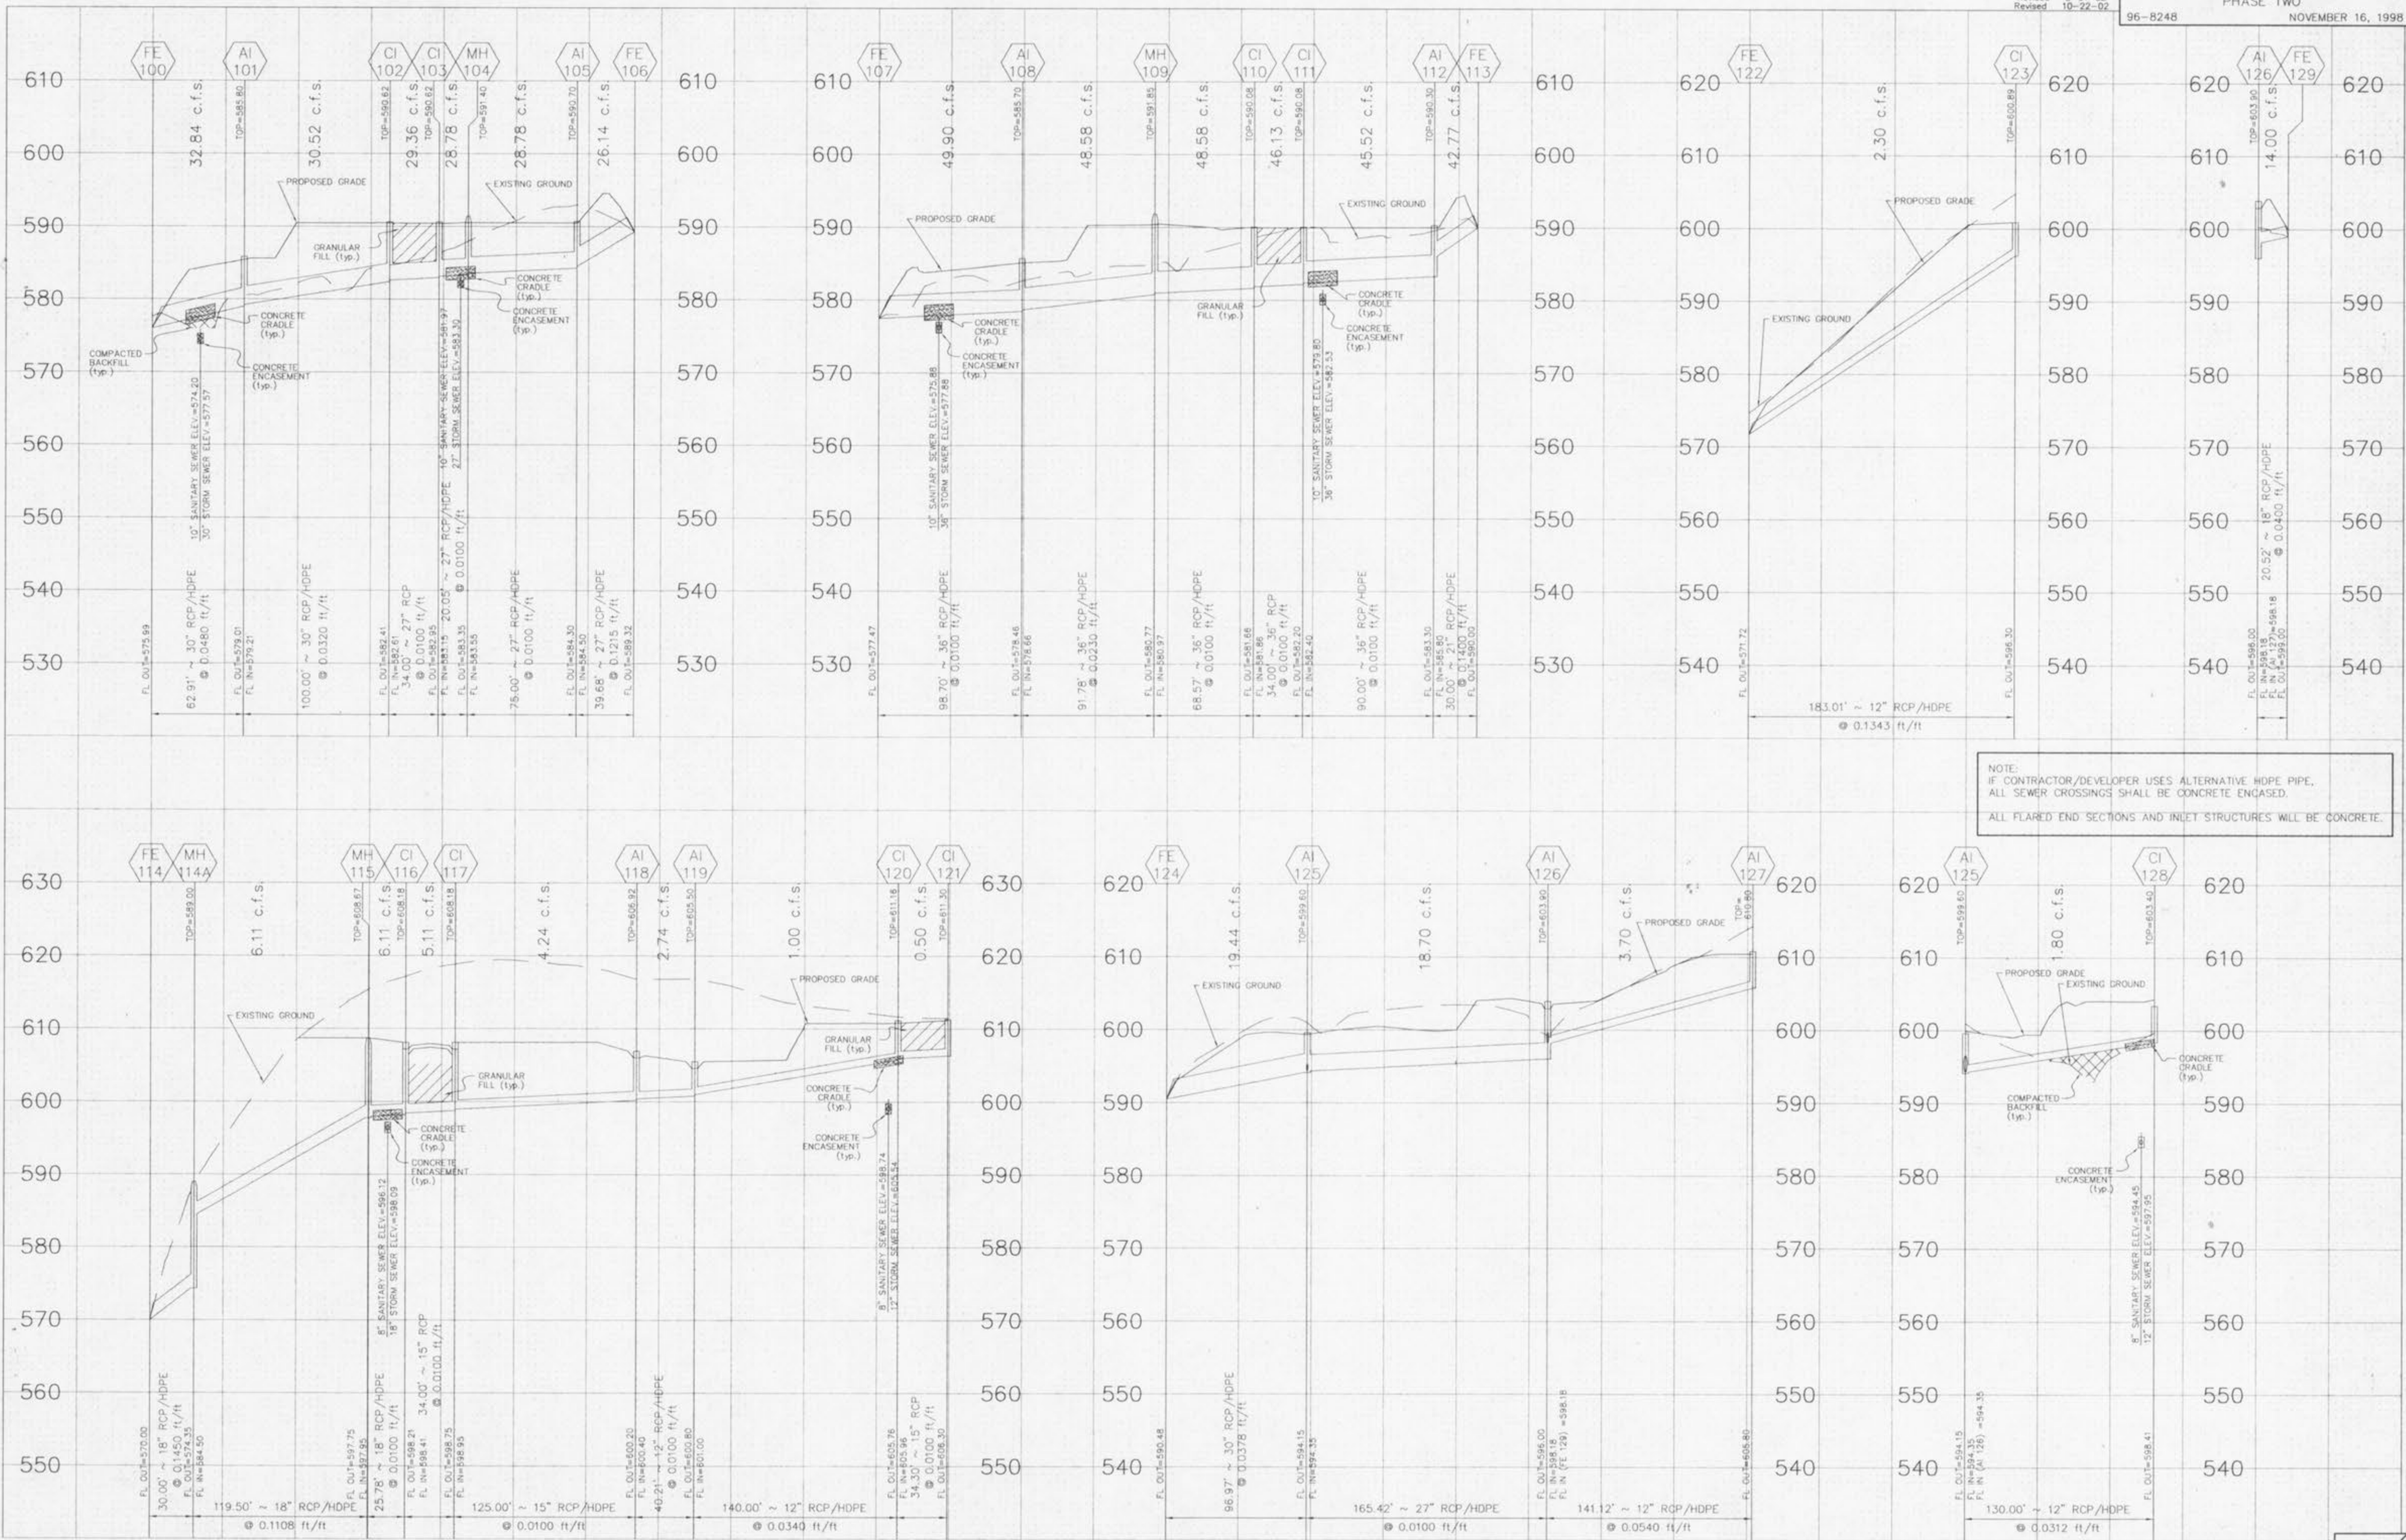

SCALE: 1" = 50' HORIZONTAL
 1" = 10' VERTICAL