


DRAINAGE AREA MAP
ANNABROOK
PHASE TWO

96-8248 NOVEMBER 16, 1998

Revised 1-11-99
Revised 2-01-99
Revised 2-23-99
Revised 3-02-99
Revised 3-08-99
Revised 8-01-02
Revised 10-31-02

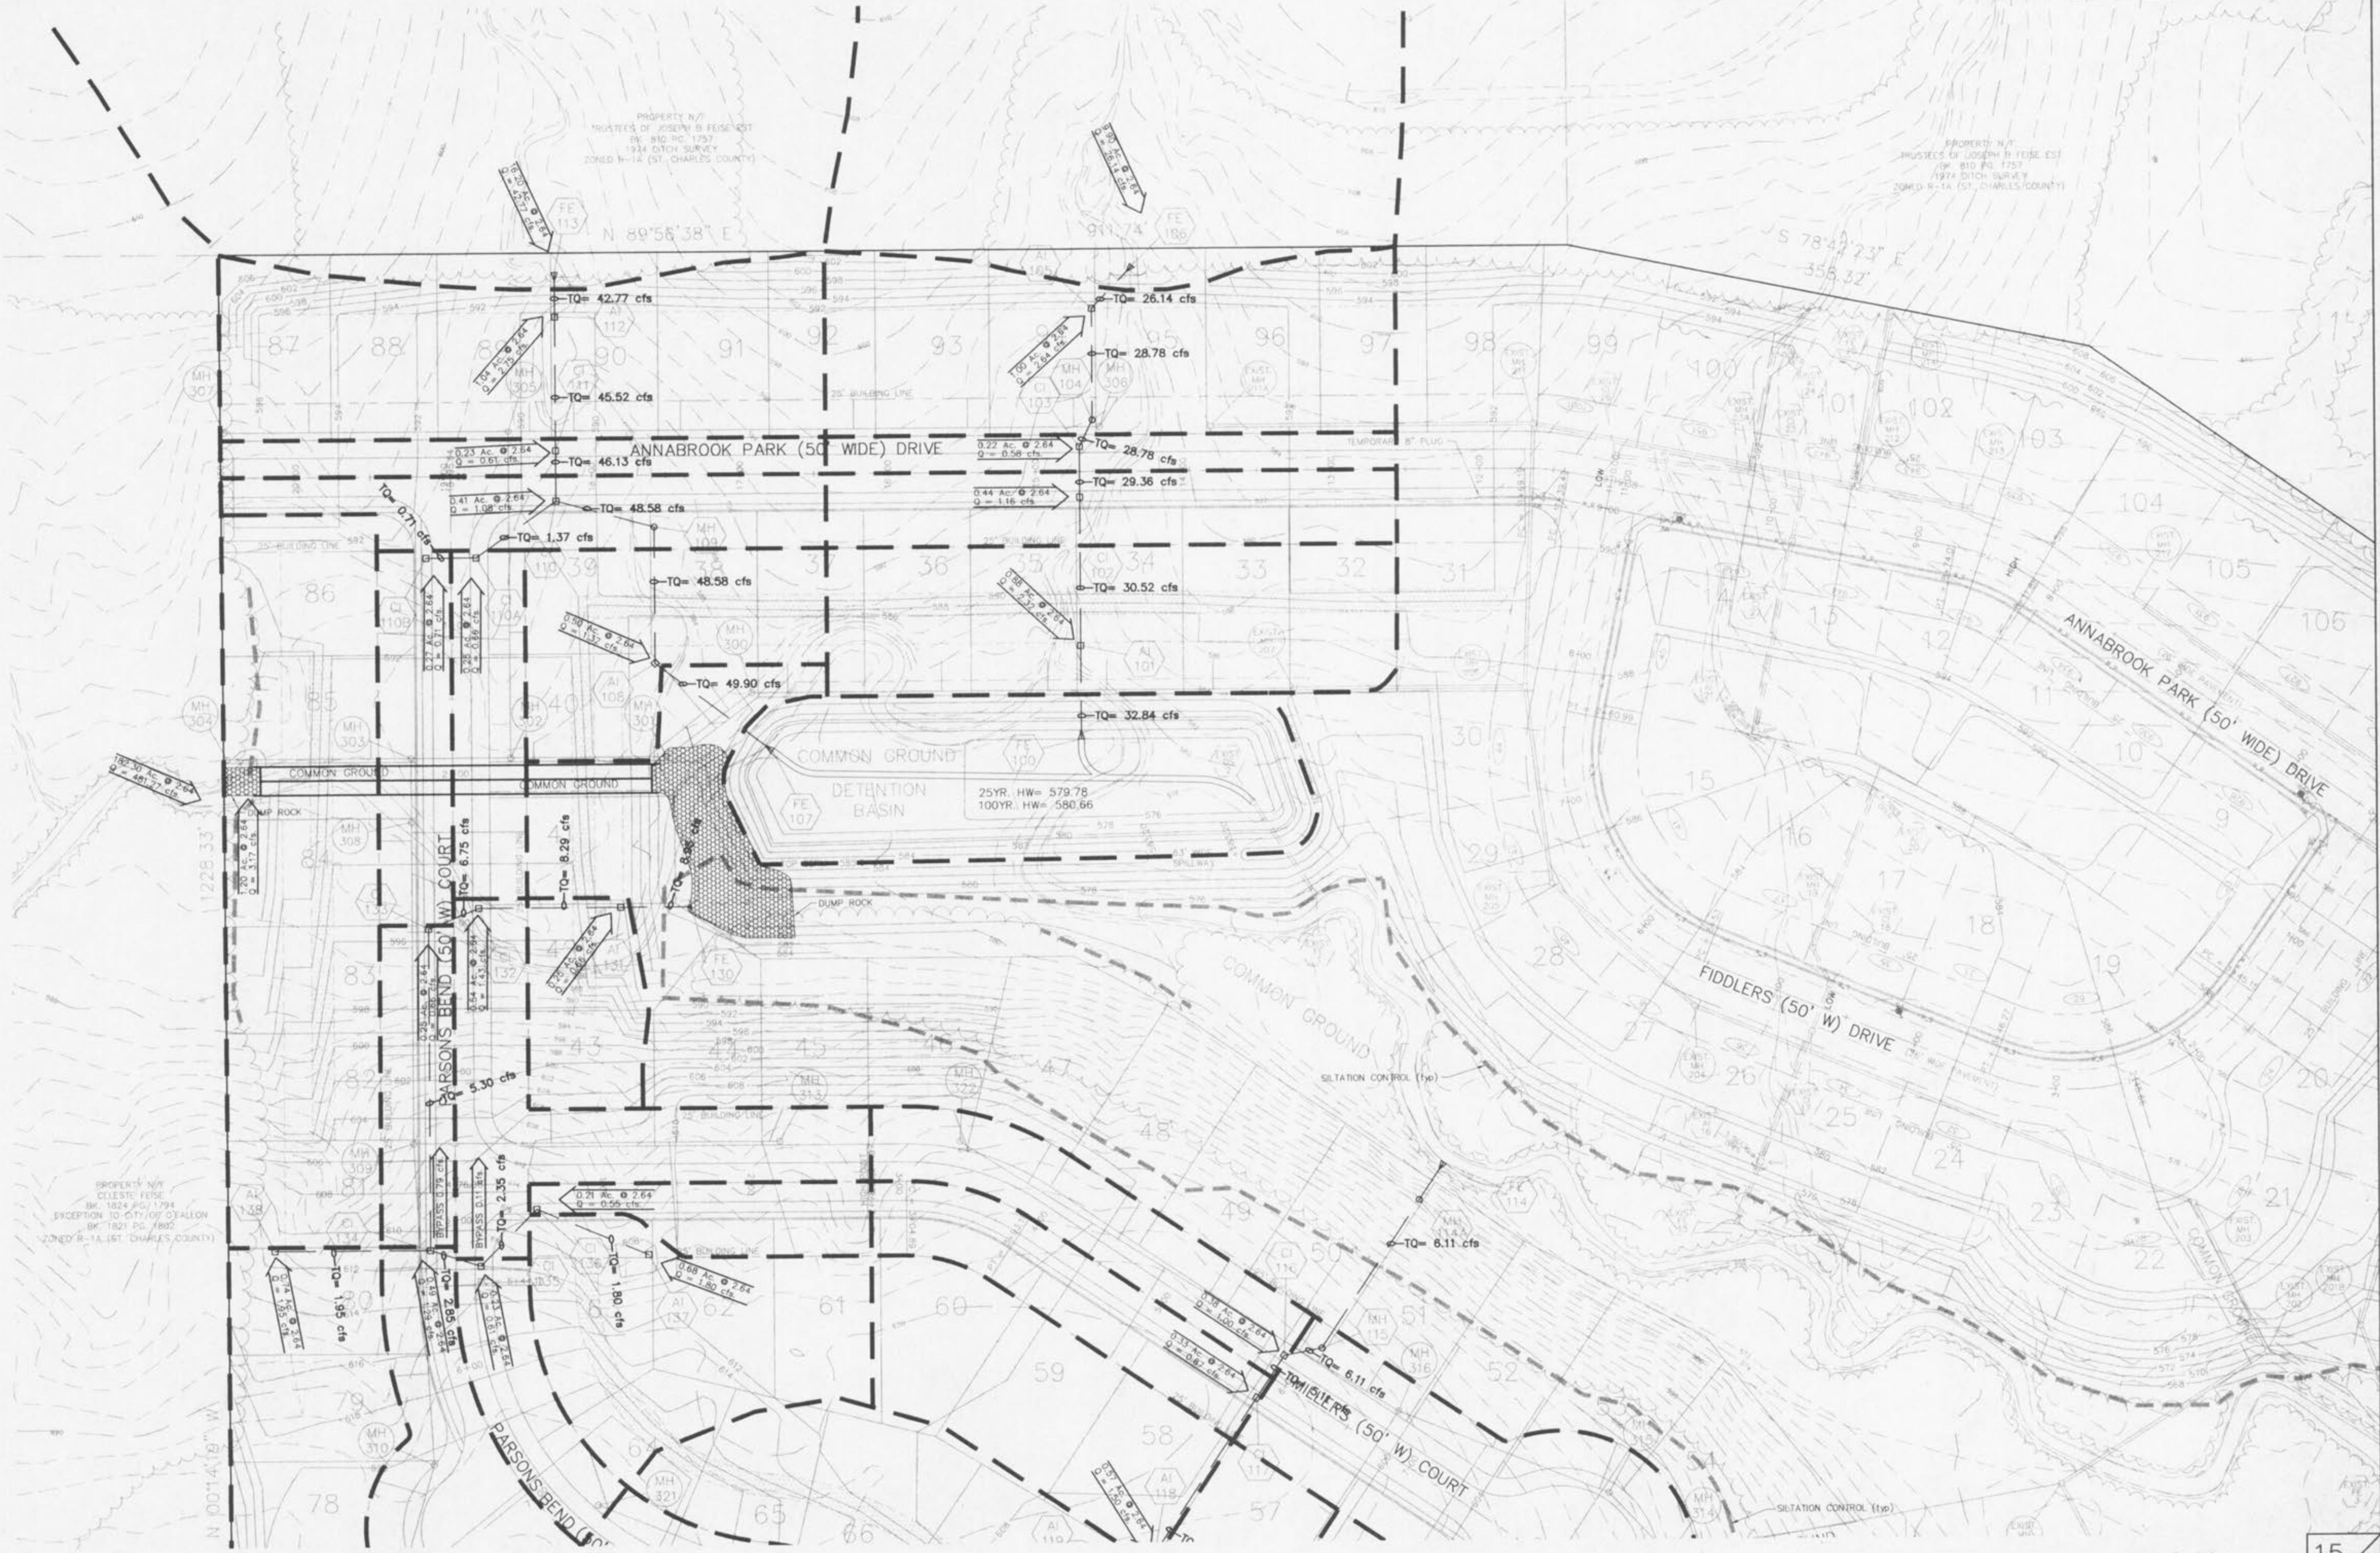

Underground utilities have been plotted from available information and therefore their locations shall be considered approximate only. The verification of the location of all underground utilities, either shown or not shown on these plans shall be the responsibility of the contractor, and shall be located prior to any grading or construction of the improvements.