


Revised 1-11-99
Revised 2-01-99
Revised 2-23-99
Revised 3-02-99
Revised 3-08-02
Revised 7-10-02
Revised 8-01-02
Revised 10-31-02

GRADING PLAN
ANNABROOK
PHASE TWO

96-8248 NOVEMBER 16, 1998

PROPERTY N/T
TRUSTEES OF JOSEPH B FEISE EST
BK. 810 PG. 1757
1974 DITCH SURVEY
ZONED R-1A (ST. CHARLES COUNTY)

PROPERTY N/T
TRUSTEES OF JOSEPH B FEISE EST
BK. 810 PG. 1757
1974 DITCH SURVEY
ZONED R-1A (ST. CHARLES COUNTY)

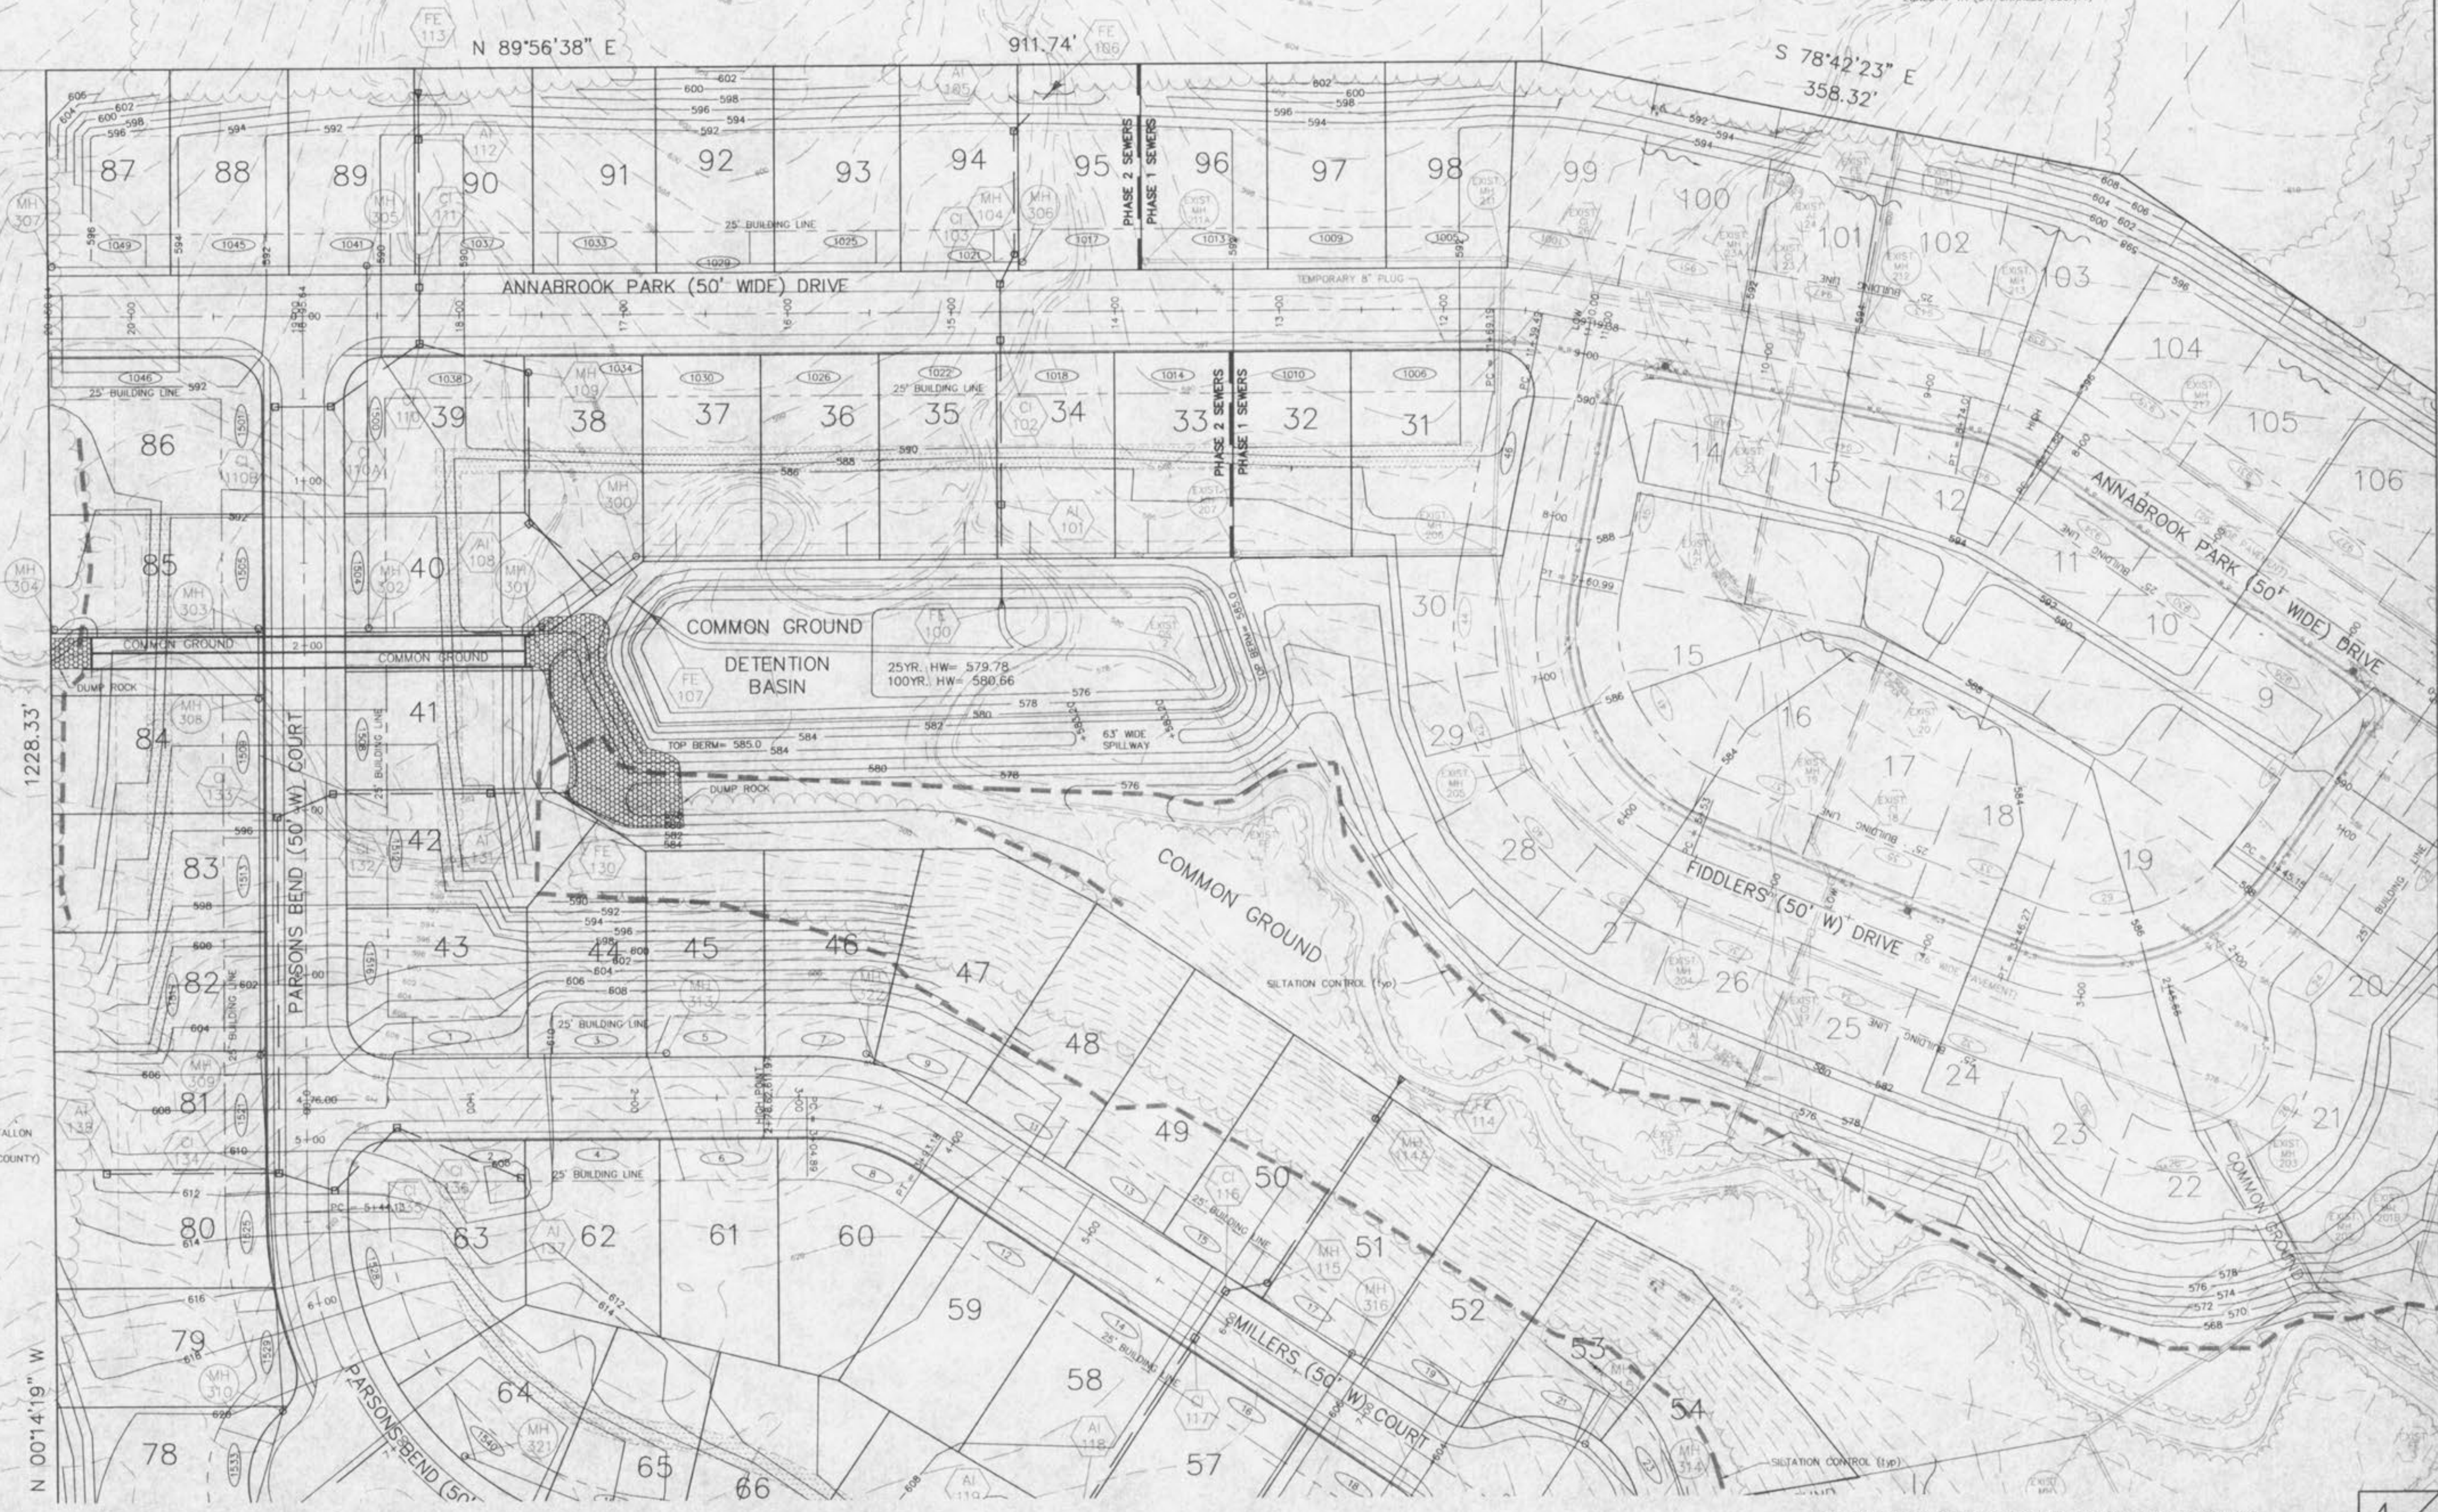

PROPERTY N/T
CELESTE FEISE
BK. 1824 PG. 1794
EXCEPTION TO CITY OF O'FALLON
BK. 1821 PG. 1802
ZONED R-1A (ST. CHARLES COUNTY)

Underground utilities have been plotted from available information and therefore their locations shall be considered approximate only. The verification of the location of all underground utilities, either shown or not shown on these plans shall be the responsibility of the contractor, and shall be located prior to any grading or construction of the improvements.