


Revised 1-11-99
 Revised 2-23-99
 Revised 3-02-99
 Revised 3-08-02

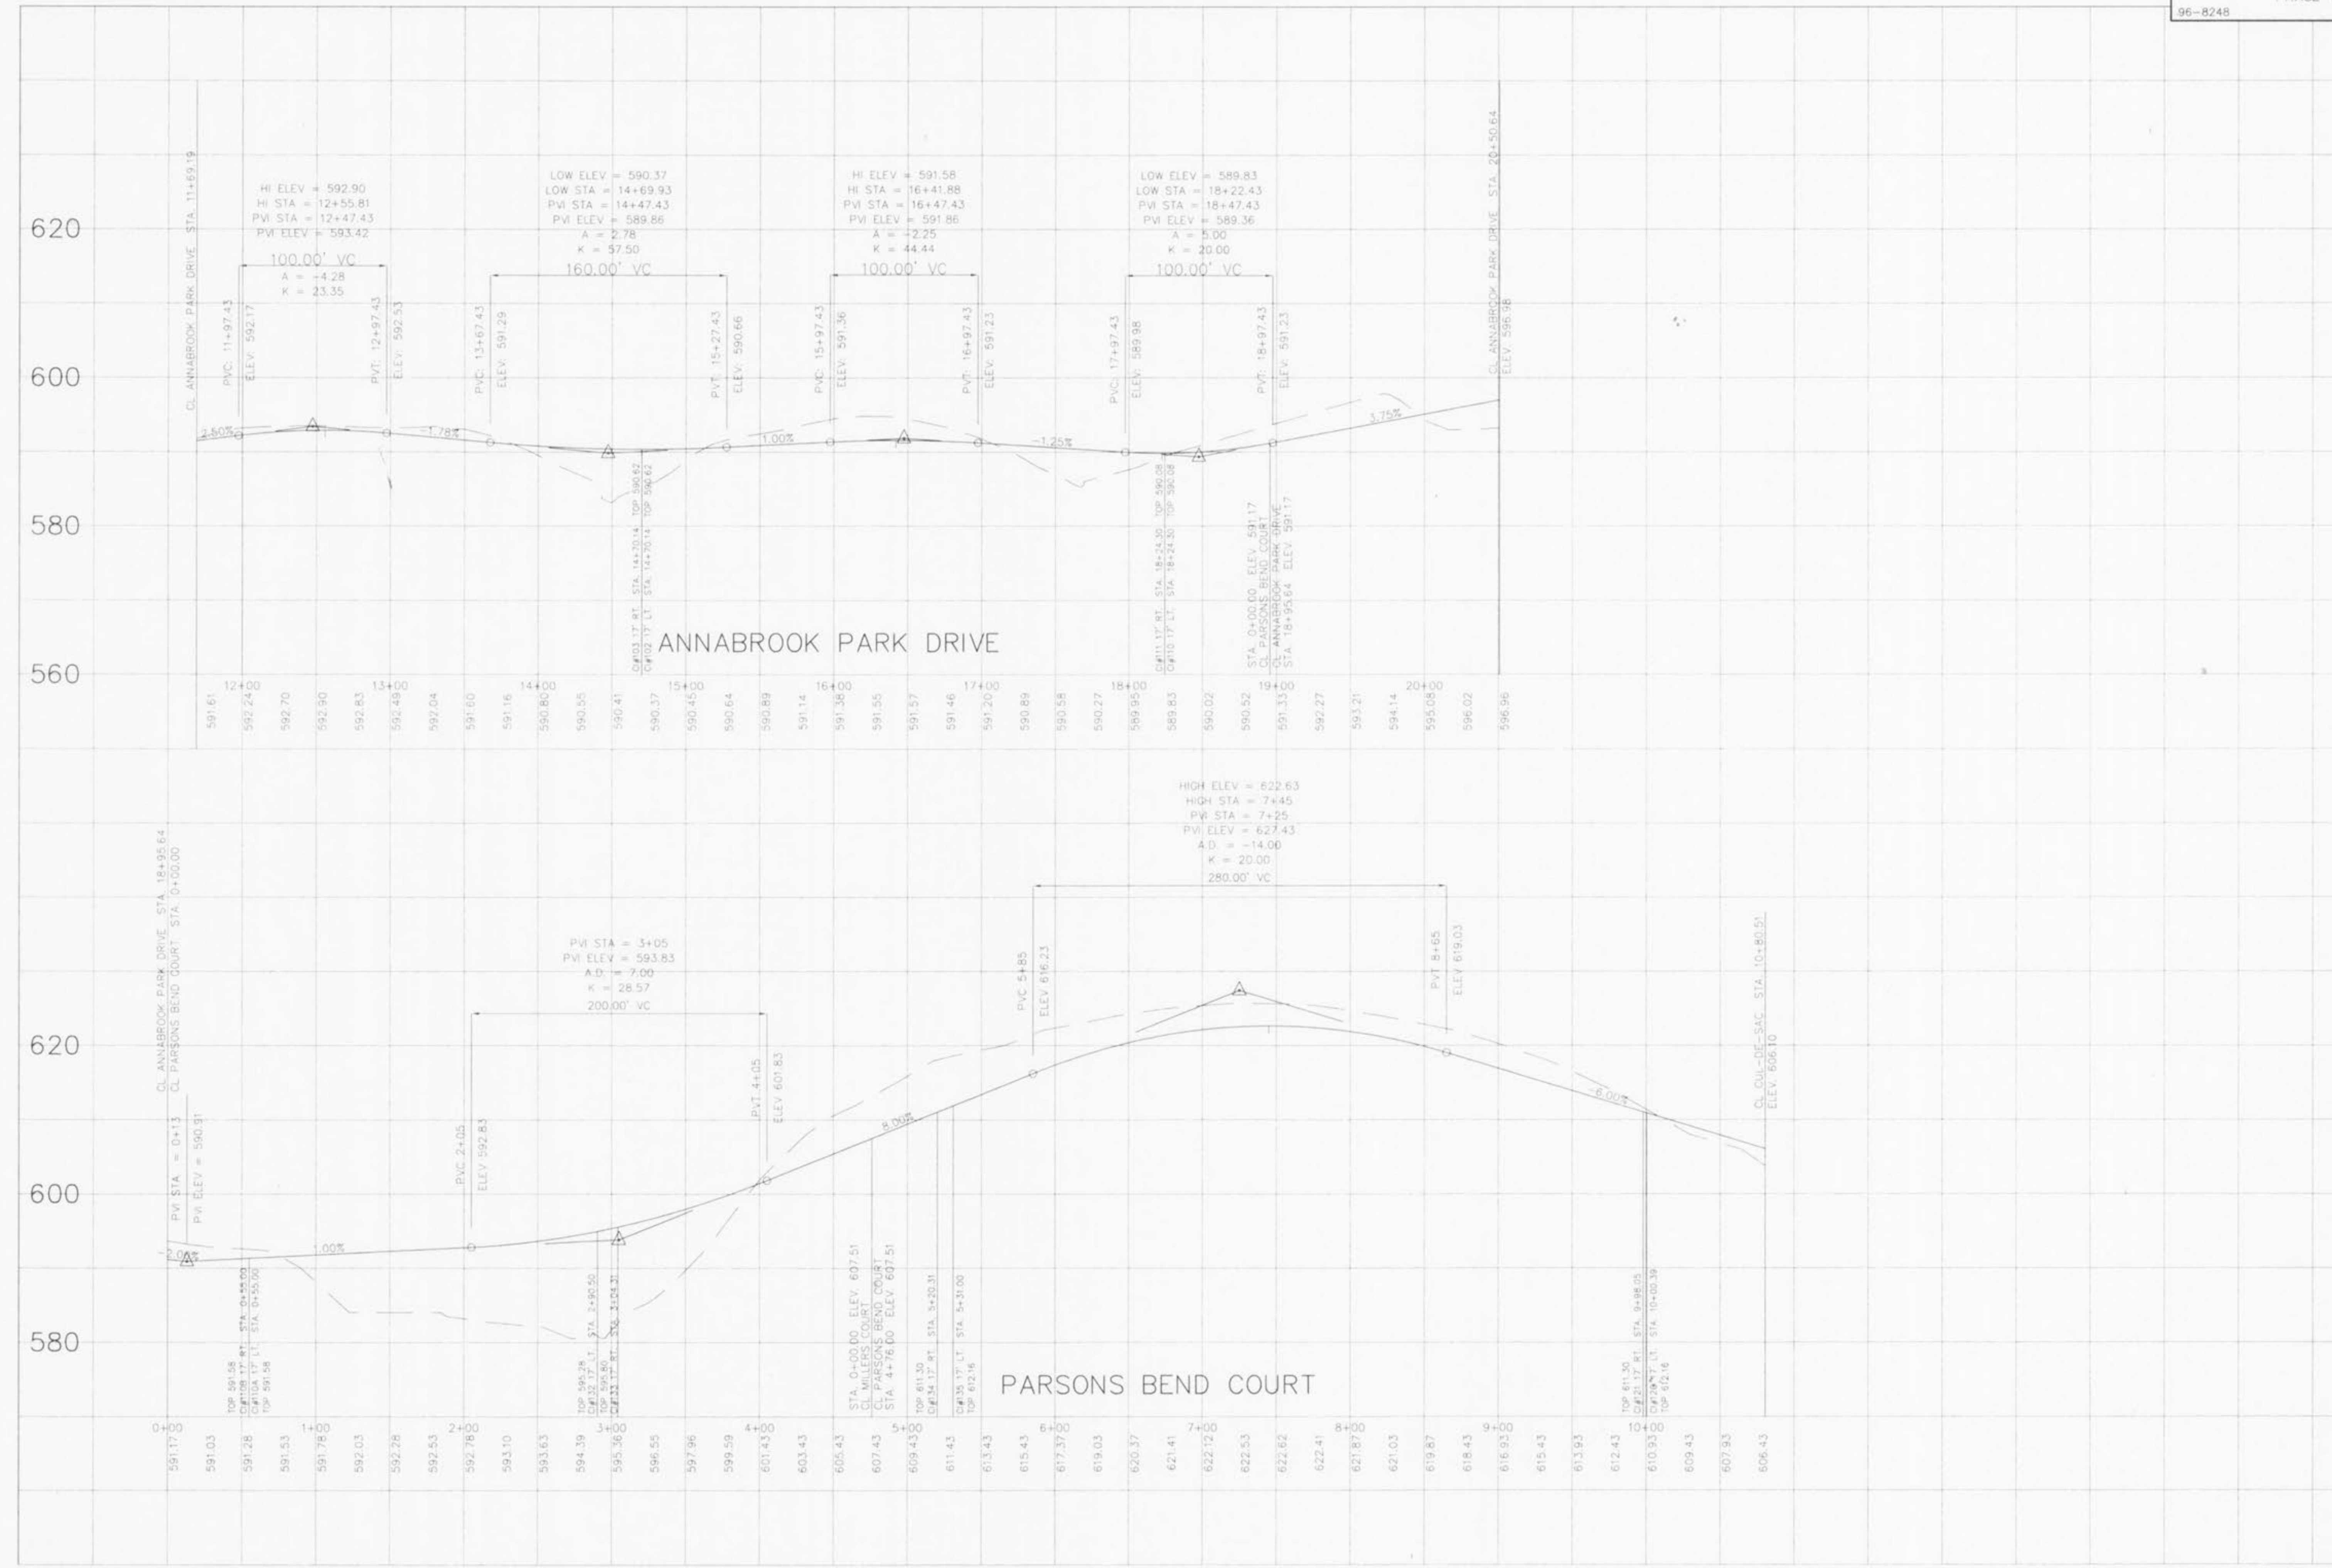

E:\proj\8080\141526\96-8248\11-16-98\11-16-98.dwg Plt, Mar 28 11:37:01 AM, STA: 24.0

SCALE: 1" = 50' HORIZONTAL
 1" = 10' VERTICAL